

119

TAXING UNIT: 10


NORTH OG DEN CITY

PREFIX : 17-119

SCALE 1"=50'

EXCEPT WHERE OTHERWISE SHOWN
ALL LOTS OWNED BY:
LESTER F. GARNER
c/o WILMA J.

SEE BOOK 16 , PAGE 42

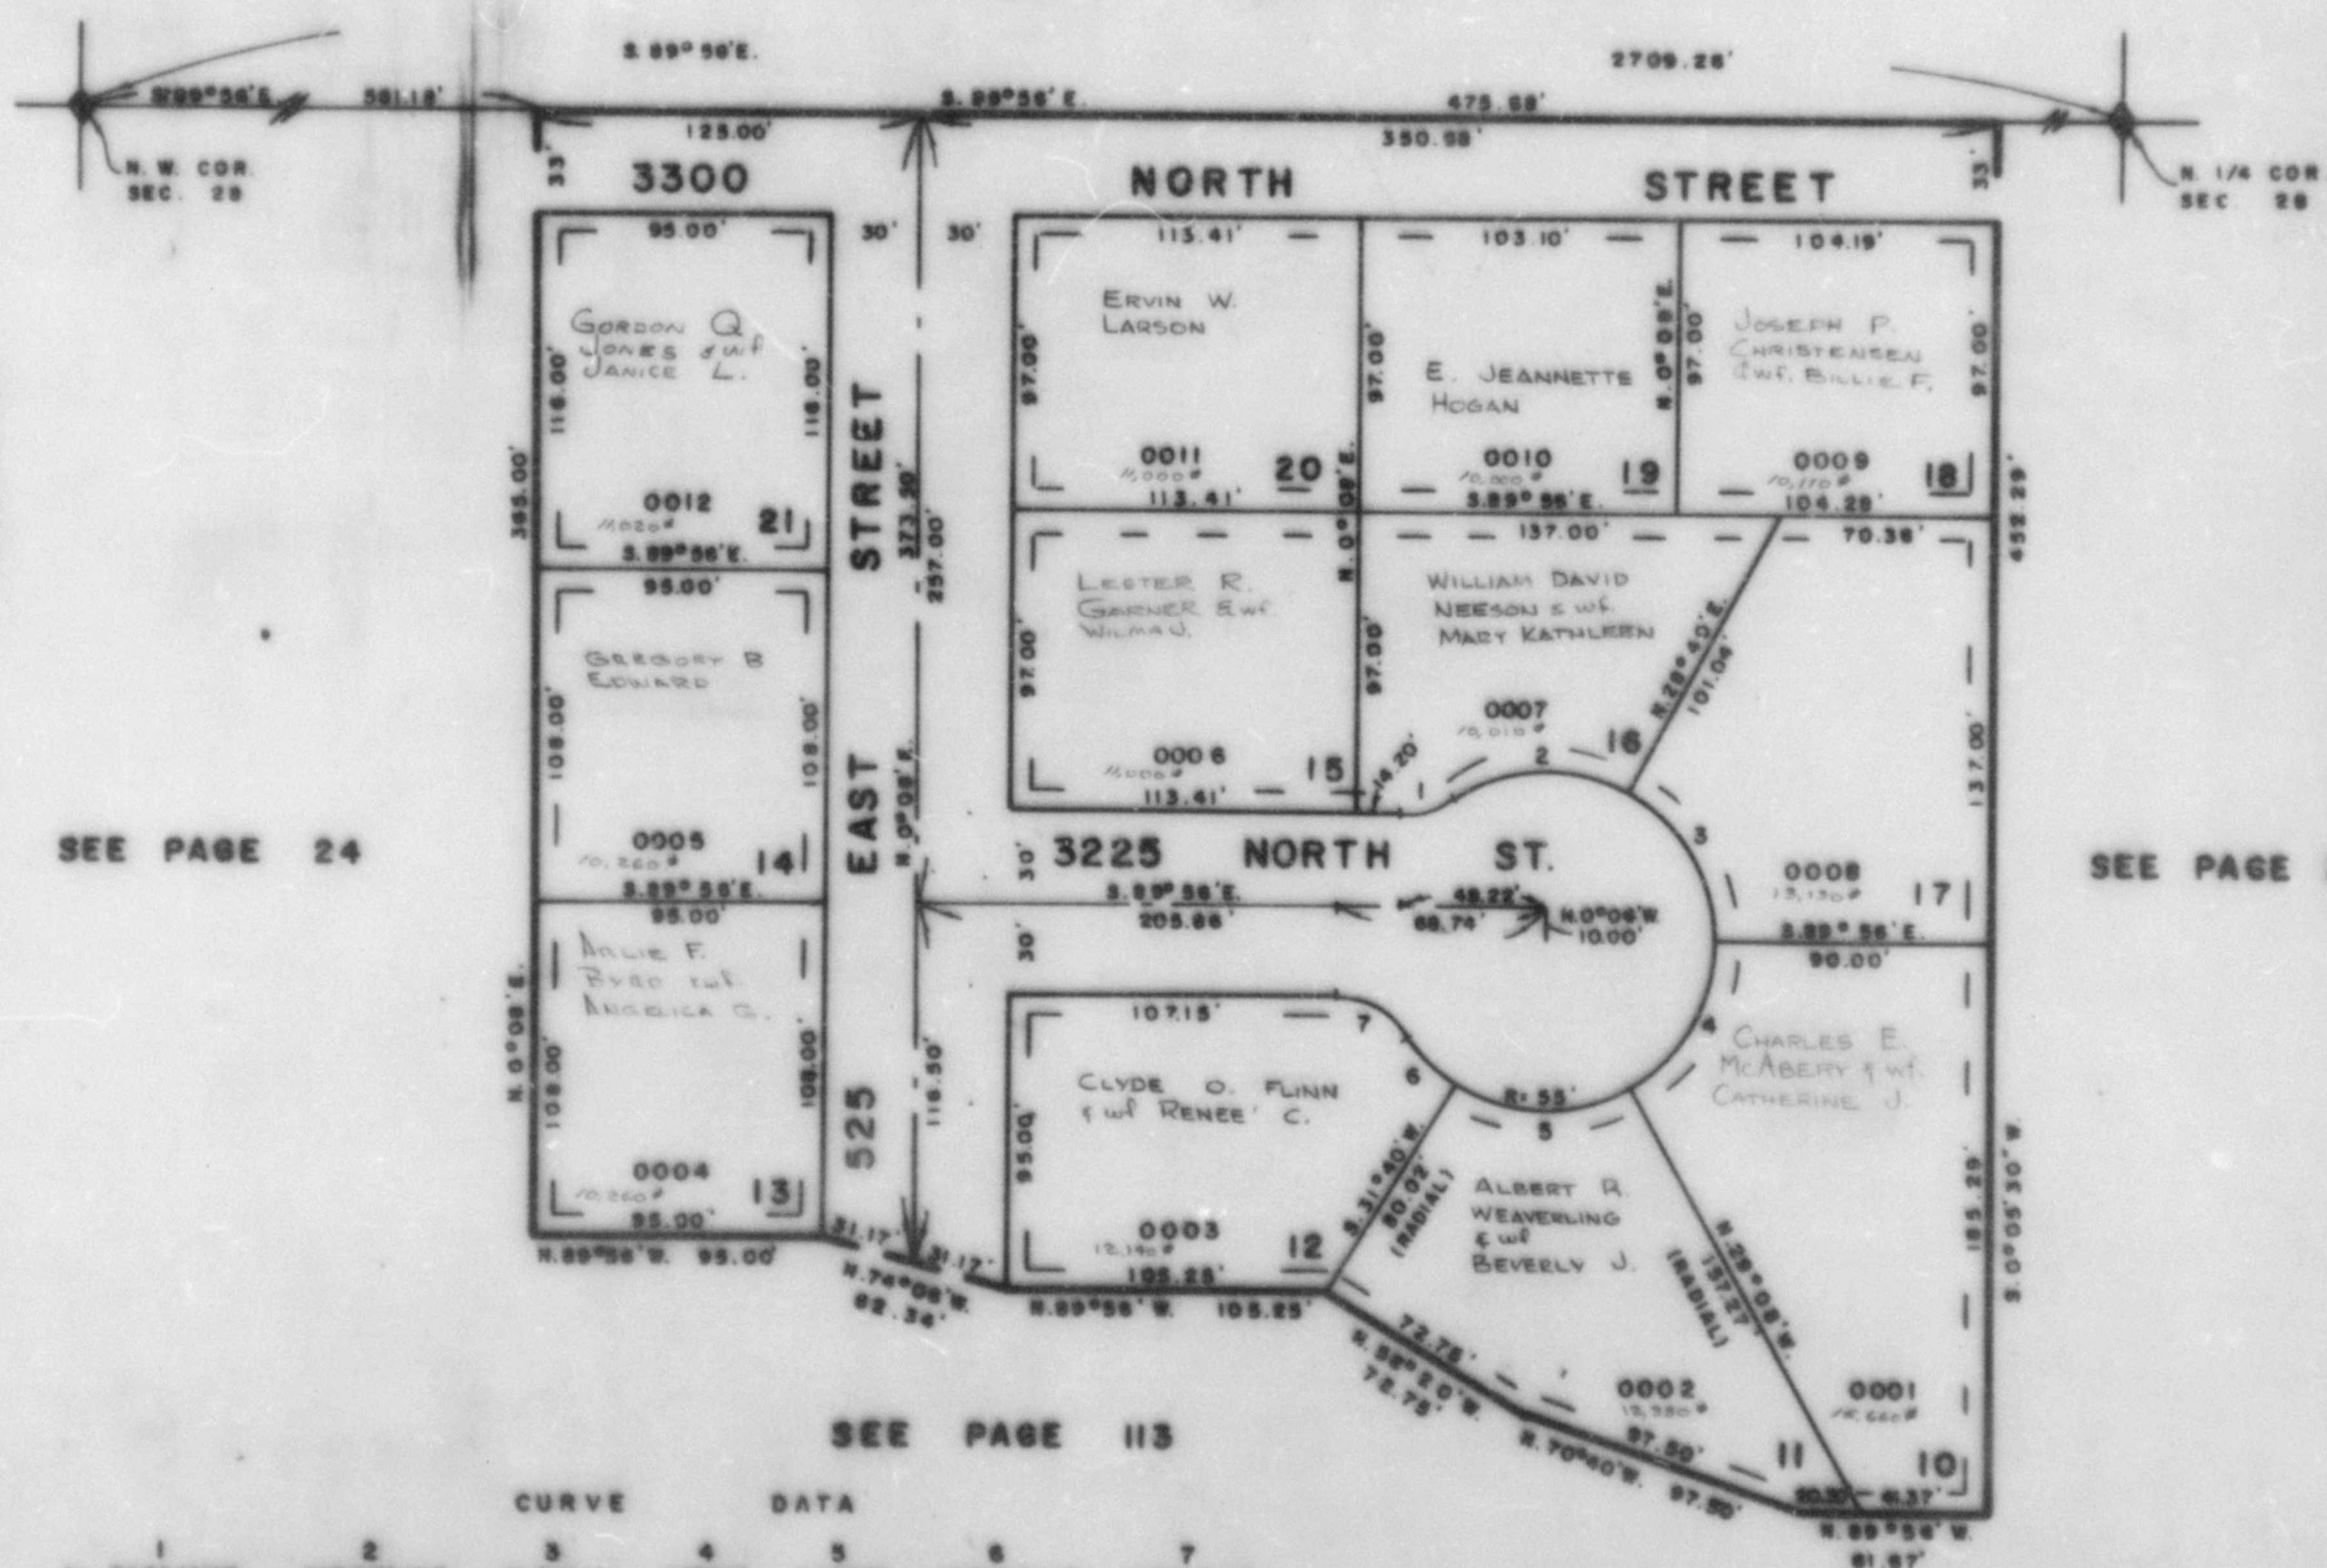

1	2	3	4	5	6	7
A: 34°33'37"	63°09'37"	61°24'	60°48'	60°48'	22°22'05"	53°56'05"
L: 18.10'	60.63'	58.94'	58.36'	58.36'	21.47'	28.26'
LC: 17.82'	57.61'	56.18'	55.56'	55.56'	21.34'	27.23'
R: 30.00'	55.00'	55.00'	55.00'	55.00'	55.00'	30.00'

7' UTILITY & DRAINAGE EASEMENT
EACH SIDE OF PROPERTY LINE AS
INDICATED BY DASHED LINES

FOR COMPLETE ENG. DATA
SEE ORIG. SED. PLAT IN
BOOK 20, PAGE 68