


SCALE 1" = 50'

EXCEPT WHERE OTHERWISE SHOWN
ALL LOTS OWNED BY:
LESTER F. GARNER
and WILMA J.

SEE BOOK 16 , PAGE 42

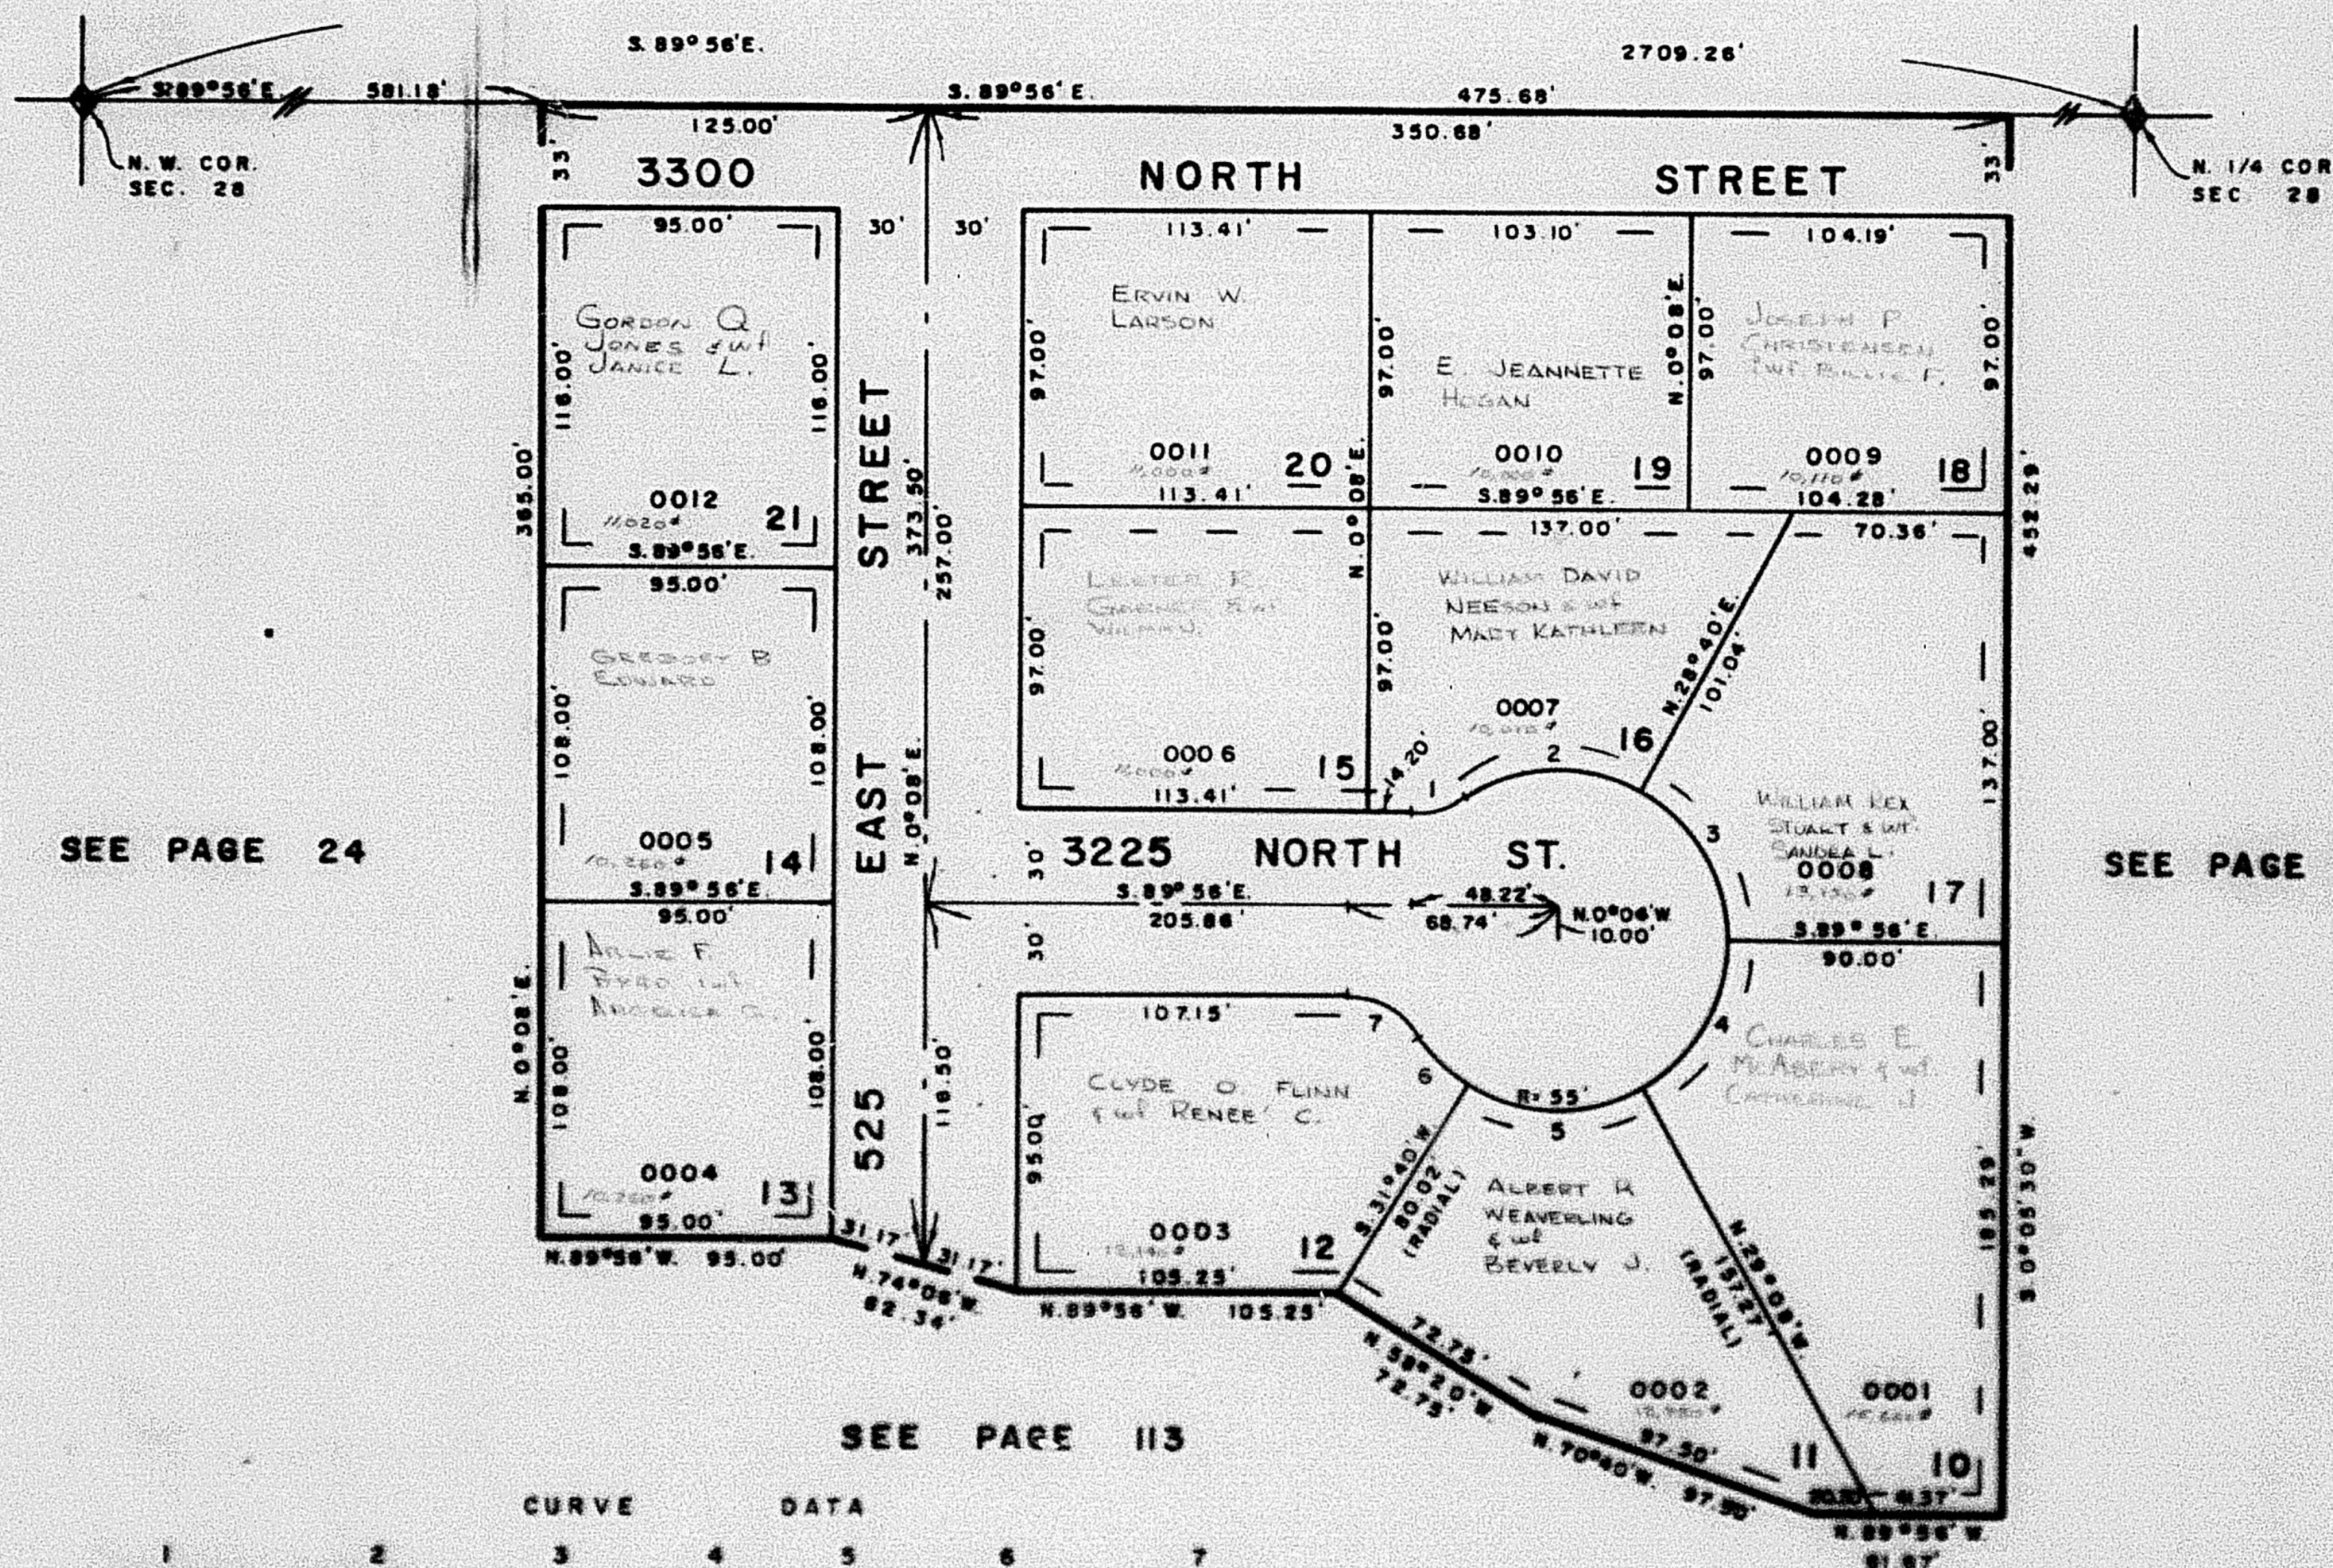

SEE PAGE 24

SEE PAGE 34

SEE PAGE 113

		CURVE		DATA		
	1	2	3	4	5	6
A=	34° 33' 37"	63° 09' 37"	61° 24'	60° 48'	60° 48'	22° 22' 05"
L=	18.10'	60.63'	58.94'	58.38'	58.38'	21.47'
LC=	17.82'	57.81'	56.16'	55.58'	55.58'	21.34'
N=	30.00'	55.00'	55.00'	55.00'	55.00'	30.00'

7' UTILITY & DRAINAGE EASEMENT
EACH SIDE OF PROPERTY LINE AS
INDICATED BY DASHED LINES

FOR COMPLETE END DATA
SEE ORIG. DED. PLAT IN
BOOK 20, PAGE 59