

PART OF S.E. 1/4 SEC. 31, T.7N., R.1W., S.L.B. & M.
MISTY MEADOWS SUBDIVISION

120

LOTS 1-3, 20-29, 46-50, 150

TAXING UNIT: 20


IN HARRISVILLE CITY

SCALE 1"=50'

PREFIX: 17-120

SEE PAGE 121

EXCEPT WHERE OTHERWISE SHOWN
 ALL LOTS OWNED BY:
 UTAH TITLE & ABSTRACT CO.

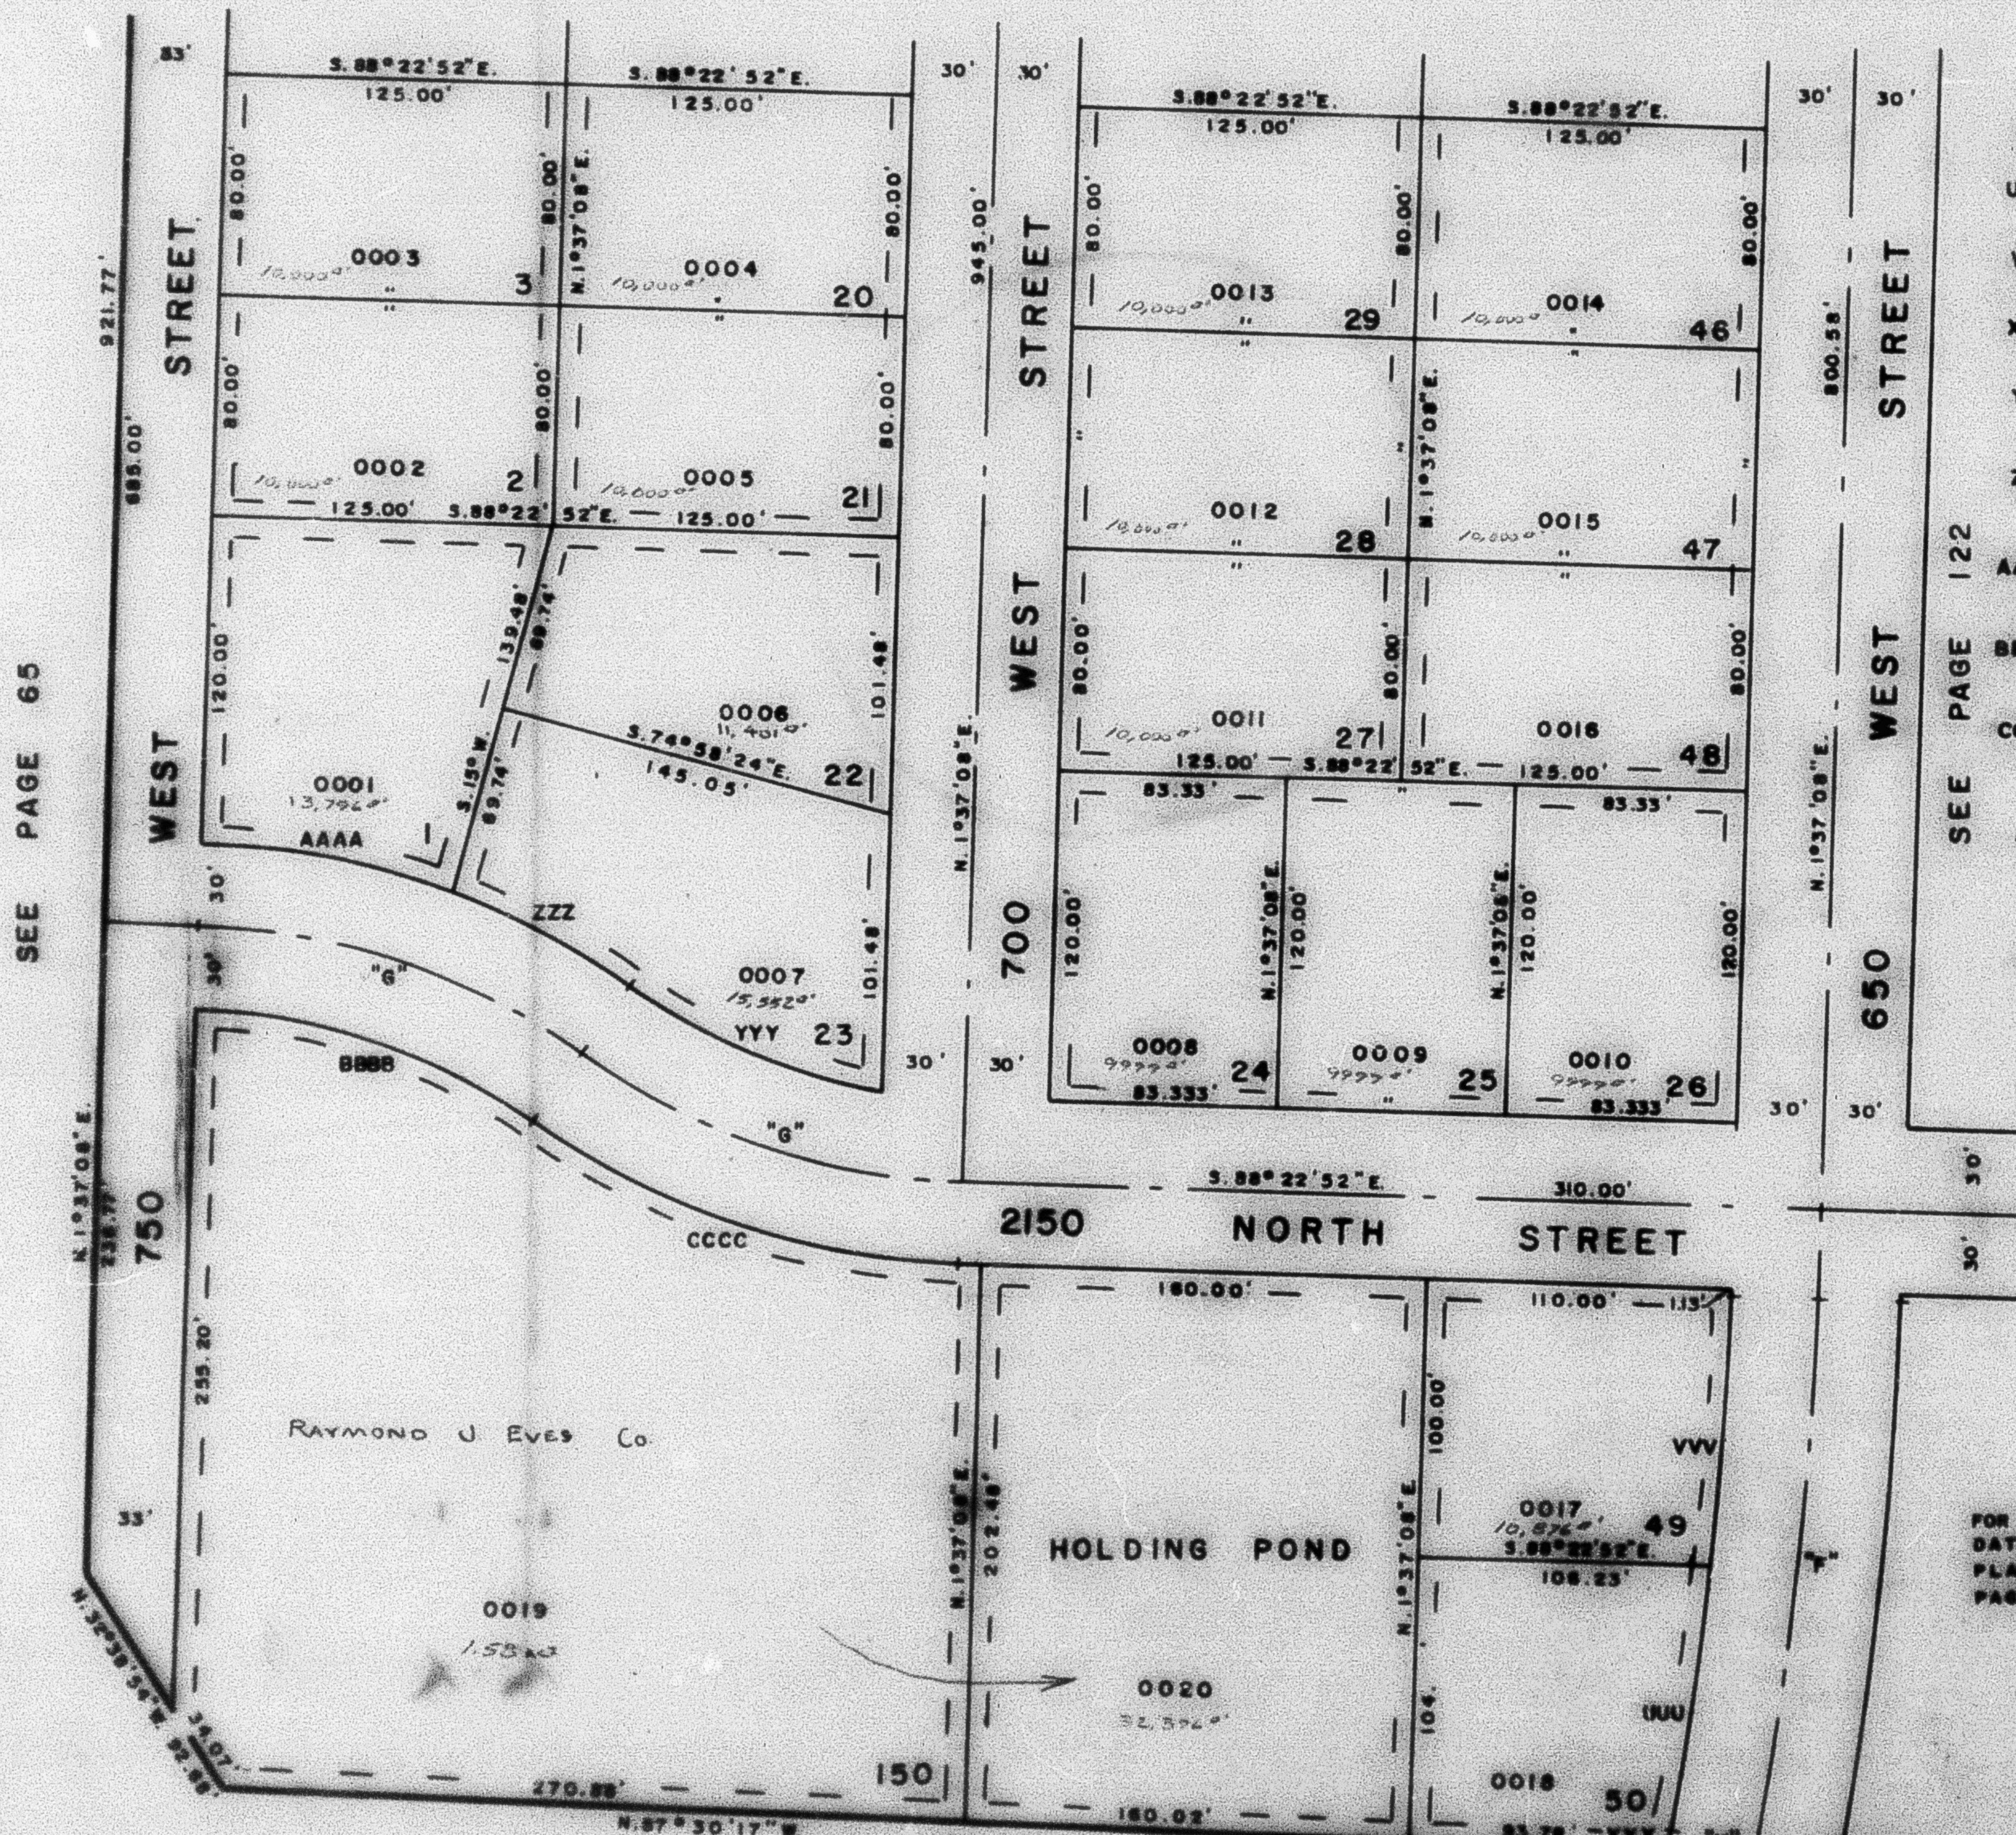

CURVE DATA

UUU	A=4°14'51"
	R=1296.90'
	L=96.14'
VVV	A=4°22'20"
	R=1296.90'
	L=96.97'
XXX	A=0°41'36"
	R=905.88'
	L=10.96'
YYY	A=26°00'03"
	R=221.84'
	L=100.67'
ZZZ	A=14°33'59"
	R=281.84'
	L=71.65'
AAAA	A=19°12'25"
	R=281.84'
	L=94.48'
BBBB	A=33°46'24"
	R=221.84'
	L=130.78'
CCCC	A=33°46'24"
	R=281.84'
	L=169.13'
"F"	A=0°37'11"
	R=1326.90'
	L=199.42'
	CH=199.42'
	T=100.00'
"G"	A=33°46'24"
	R=221.84'
	L=148.45'
	CH=148.45'
	T=76.45'
"H"	A=0°25'26"
	R=935.88'
	L=6.92'
	CH=6.92'
	T=3.45'

FOR COMPLETE ENG.
 DATA SEE ORIG. AND
 PLAT IN BOOK 20,
 PAGES 73 & 74

SEE PAGE 65

SEE PAGE 122

SEE PAGE 64

W.F.J. 9-77