

PART OF S.E. 1/4 SEC. 31, T.7 N., R.1 W., S.L.B. & M.

MISTY MEADOWS SUBDIVISION

LOTS 1-3, 20-29, 46-50, 150

IN HARRISVILLE CITY


SCALE 1"=50'

TAXING UNIT 20

PREFIX 17-120

SEE PAGE 121

EXCEPT WHERE OTHERWISE SHOWN
ALL LOTS OWNED BY:
UTAH TITLE & ABSTRACT CO.
TRUSTEE

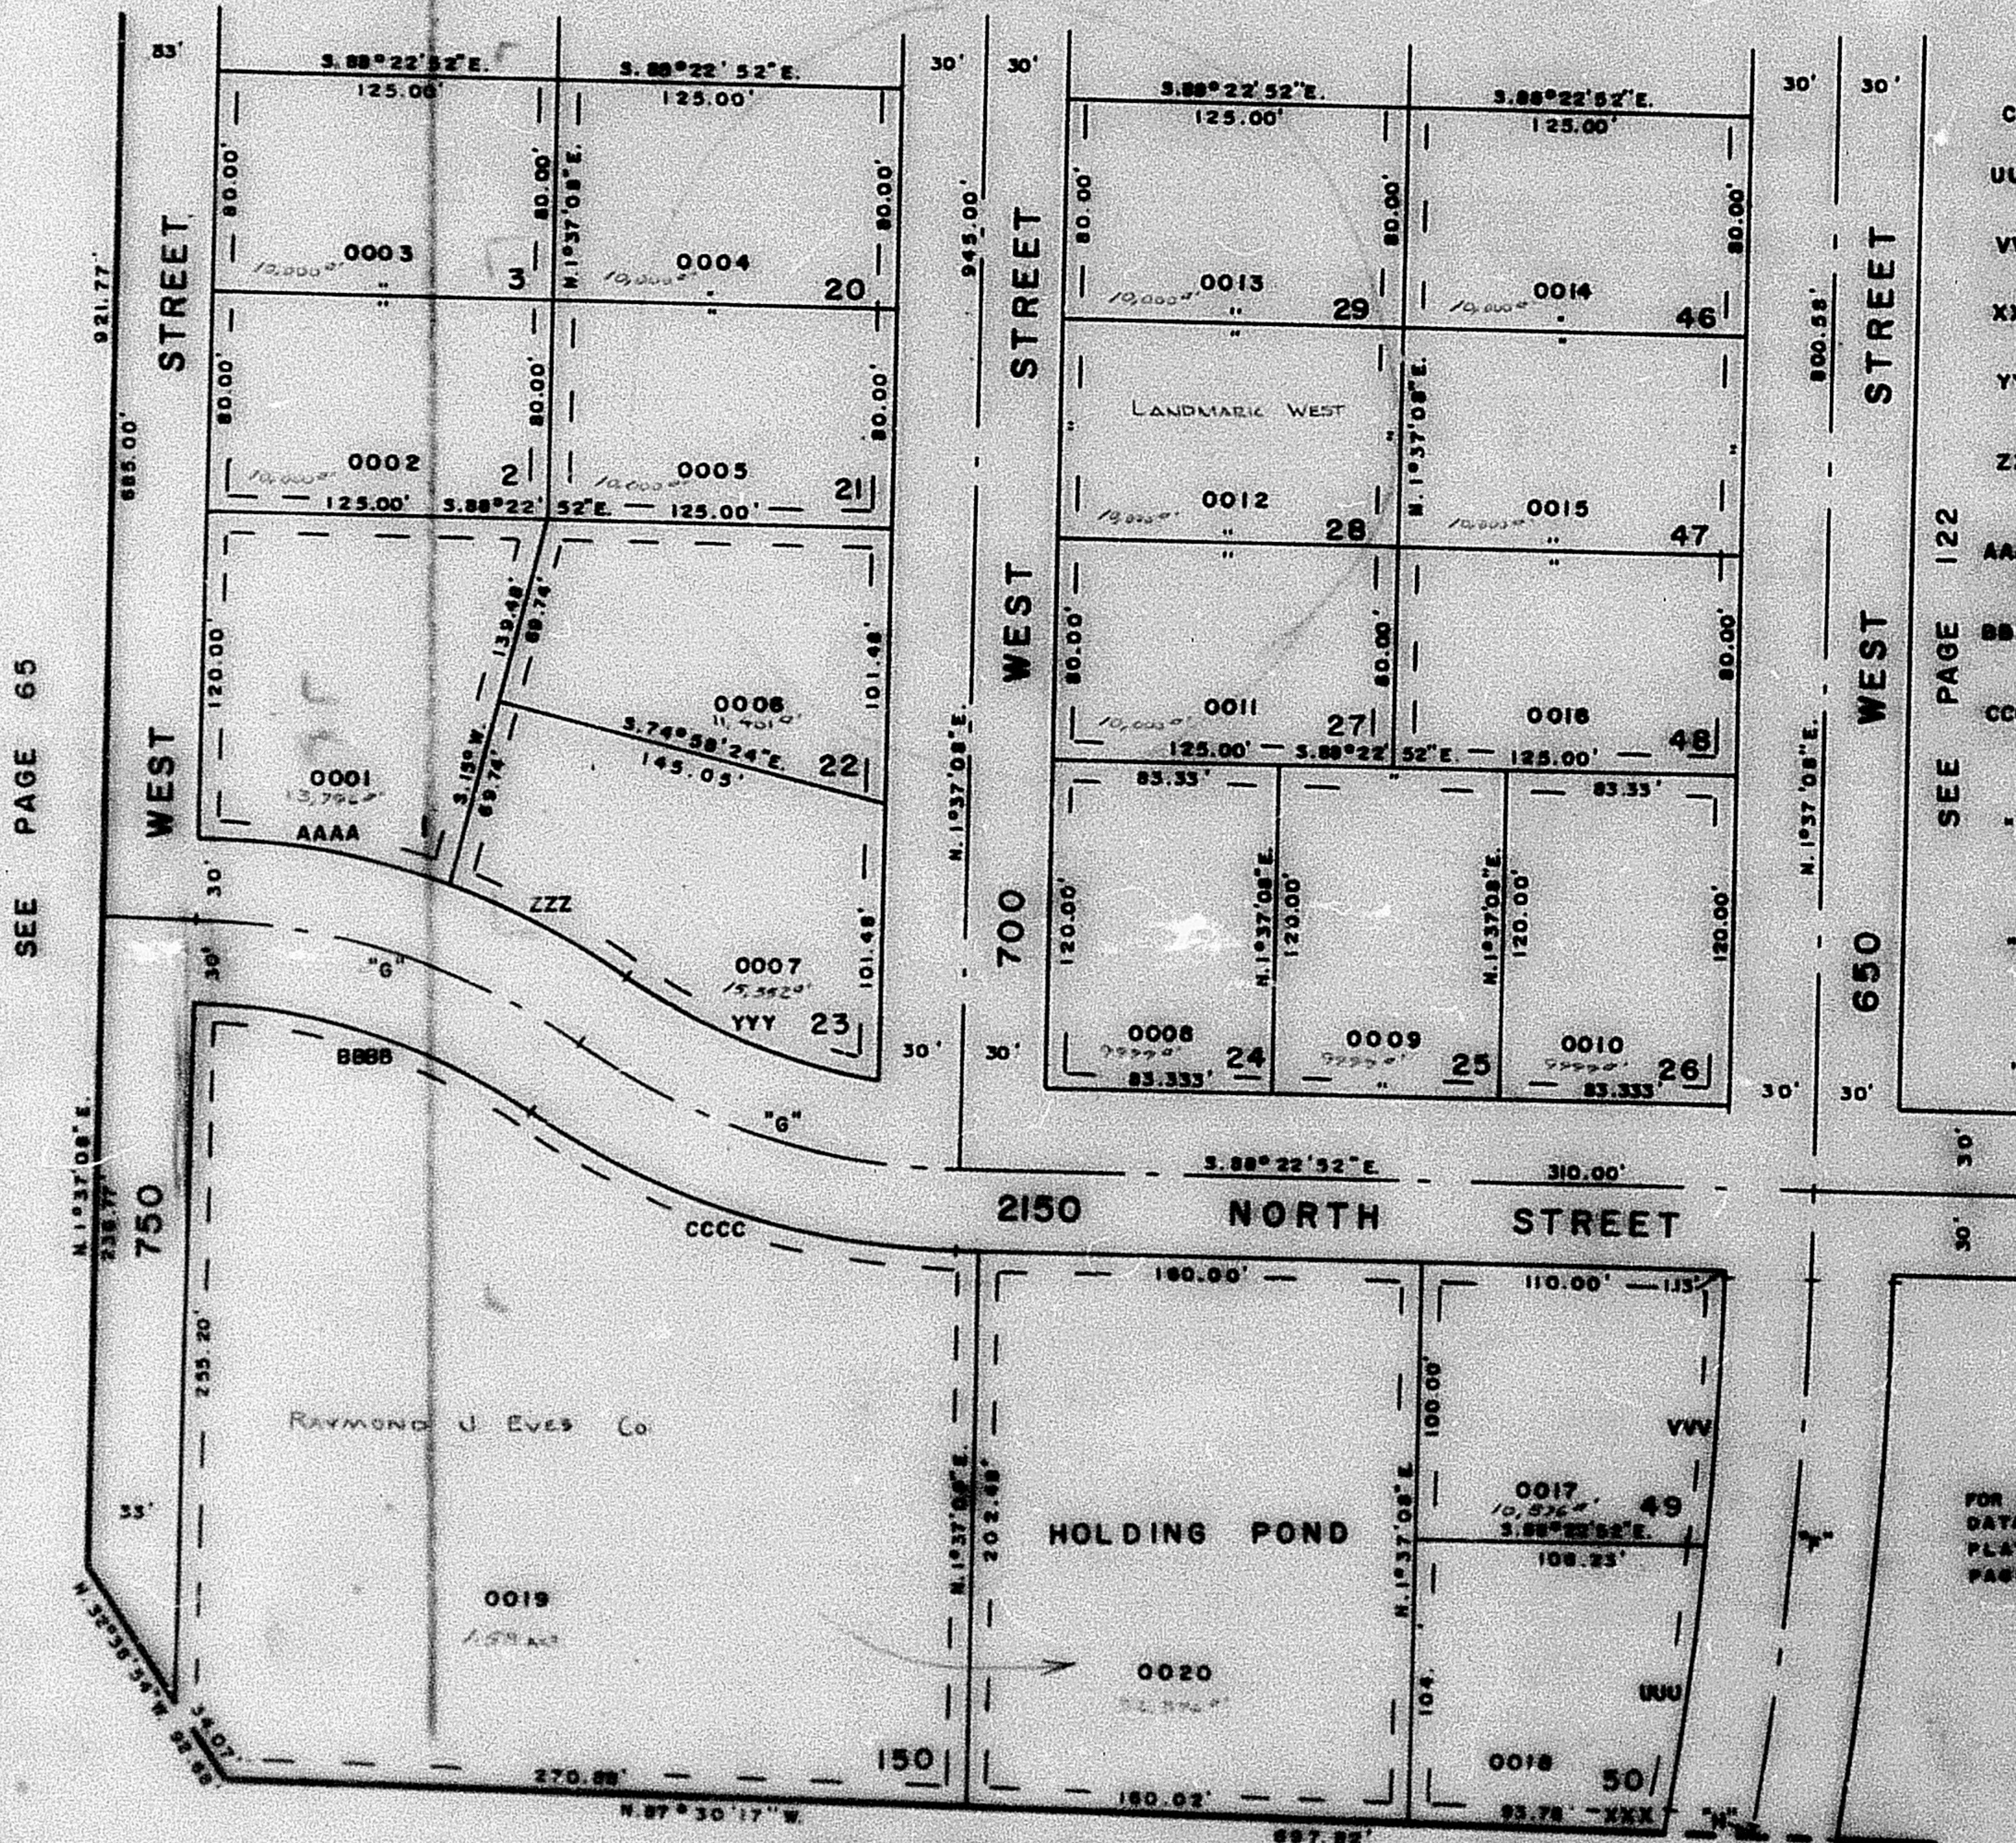

CURVE DATA

UUU	A=4°14'51"
	R=1298.90'
	L=98.14'
VVV	A=4°22'20"
	R=1298.90'
	L=98.97'
XXX	A=0°41'38"
	R=905.88'
	L=10.96'
YYY	A=28°00'03"
	R=221.84'
	L=100.67'
ZZZ	A=14°33'20"
	R=281.84'
	L=71.85'
AAAA	A=19°12'25"
	R=281.84'
	L=98.48'
BBBB	A=33°46'24"
	R=221.84'
	L=130.78'
CCCC	A=33°46'24"
	R=281.84'
	L=169.13'
"T"	A=8°37'11"
	R=1338.90'
	L=139.48'
	CH=198.48'
	T=100.00'
"G"	A=33°46'24"
	R=221.84'
	L=130.78'
	CH=198.48'
	T=100.00'
"H"	A=0°25'28"
	R=835.88'
	L=8.88'
	CH=8.88'
	T=3.45'

FOR COMPLETE ENG.
DATA SEE ORIG. M.D.
PLAT IN BOOK 20,
PAGES 73 & 74