

PART OF S.E. 1/4 SEC. 31, T.7N., R.1W., S.L.B.M.
MISTY MEADOWS SUBDIVISION
 T LOTS 1-3, 20-29, 46-50, 150
 IN HARRISVILLE CITY
 SCALE 1" = 50'


TAXING UNIT - 20

PREFIX - 17-120

SEE PAGE 121

EXCEPT WHERE OTHERWISE SHOWN
 ALL LOTS OWNED BY
 UTAH TITLE & ABSTRACT CO.
 TRUSTEE

SEE PAGE 65

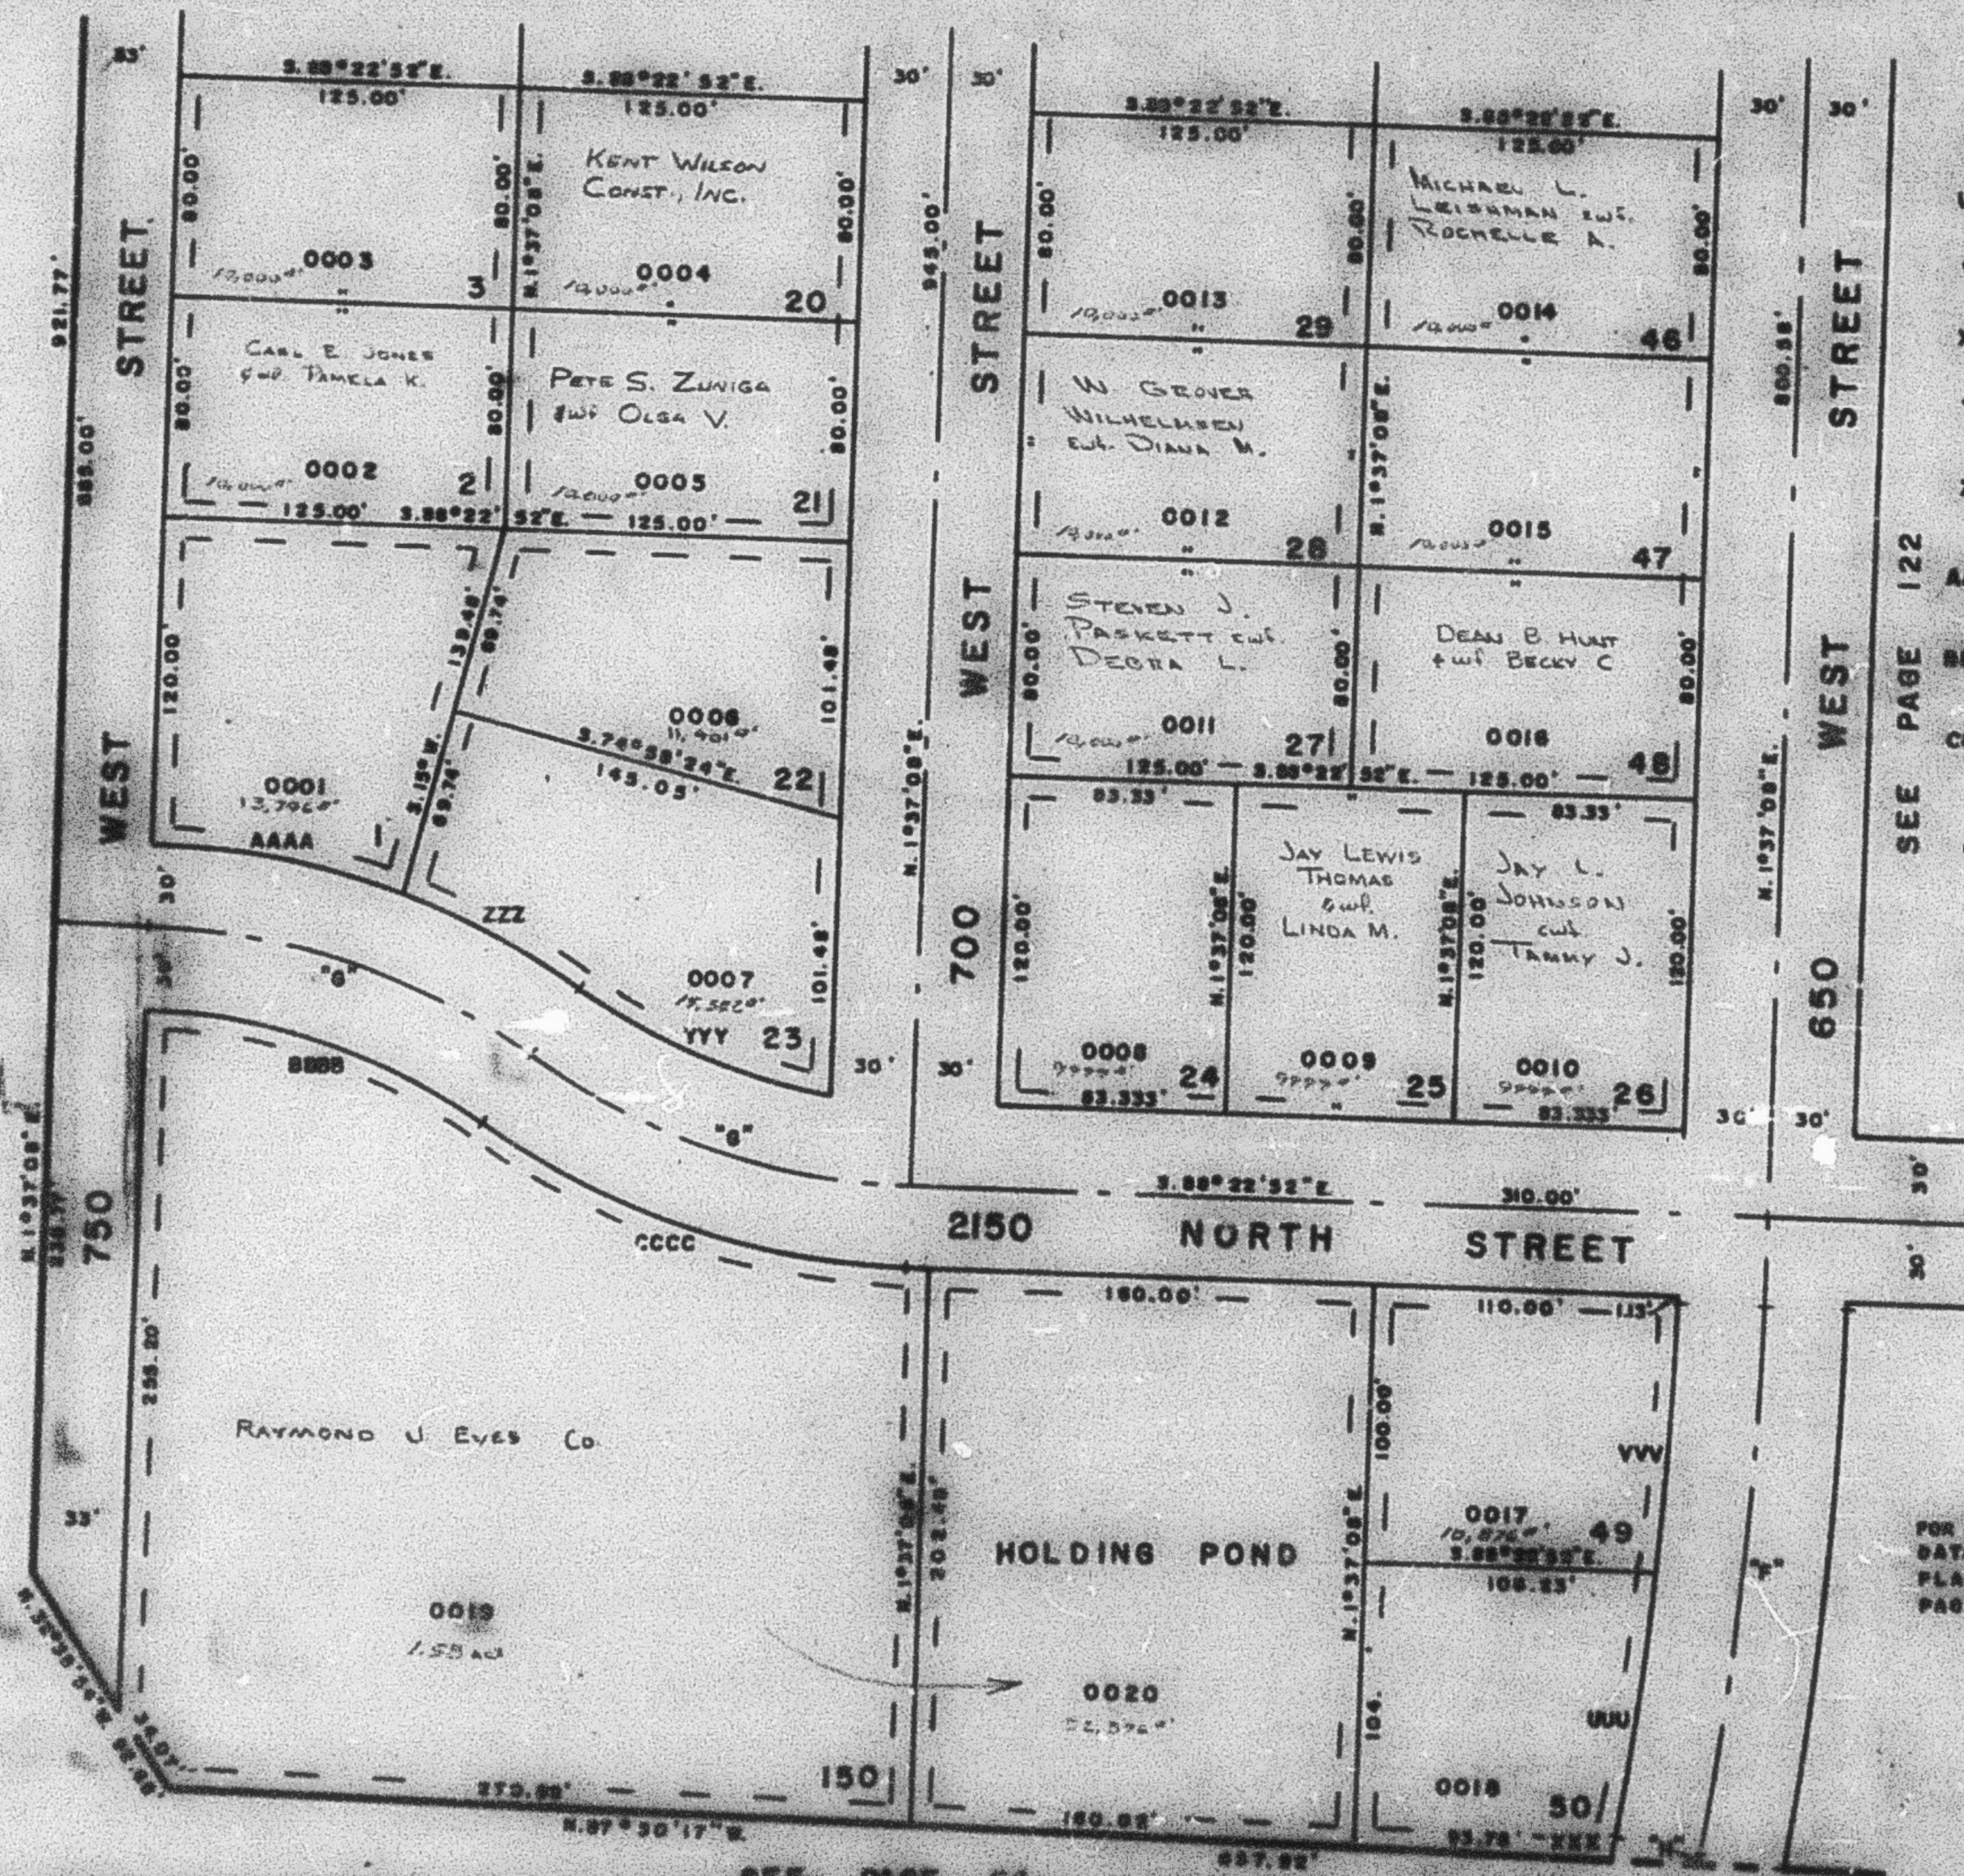

CURVE DATA	
UUU	A=4°14'51" R=1255.90' L=98.14'
VVV	A=4°22'20" R=1255.90' L=98.57'
XXX	A=0°41'30" R=985.90' L=10.55'
YYY	A=2°00'03" R=221.84' L=100.67'
ZZZ	A=1°33'30" R=221.84' L=71.65'
AAAA	A=1°12'25" R=221.84' L=55.45'
BBBB	A=33°46'24" R=221.84' L=130.76'
CCCC	A=33°46'24" R=221.84' L=130.76'
"F"	A=0°37'11" R=1255.90' L=100.43' CH=100.43' T=100.00'
"S"	A=37°46'24" R=221.84' L=145.45' CH=145.45' T=75.45'
"H"	A=0°00'00" R=221.84' L=0.00' CH=0.00' T=0.00'

FOR COMPLETE CURVE DATA SEE CHAS. MAP PLAT IN BOOK 20, PAGES 73 & 74

SEE PAGE 64

CHAS. 8-77