

20

TAXING UNIT : 20


IN HARRISVILLE CITY

SCALE 1" = 50'

PREFIX: 17-120

SEE PAGE 121

EXCEPT WHERE OTHERWISE SHOWN
ALL LOTS OWNED BY:
HOME SAVINGS & LOAN

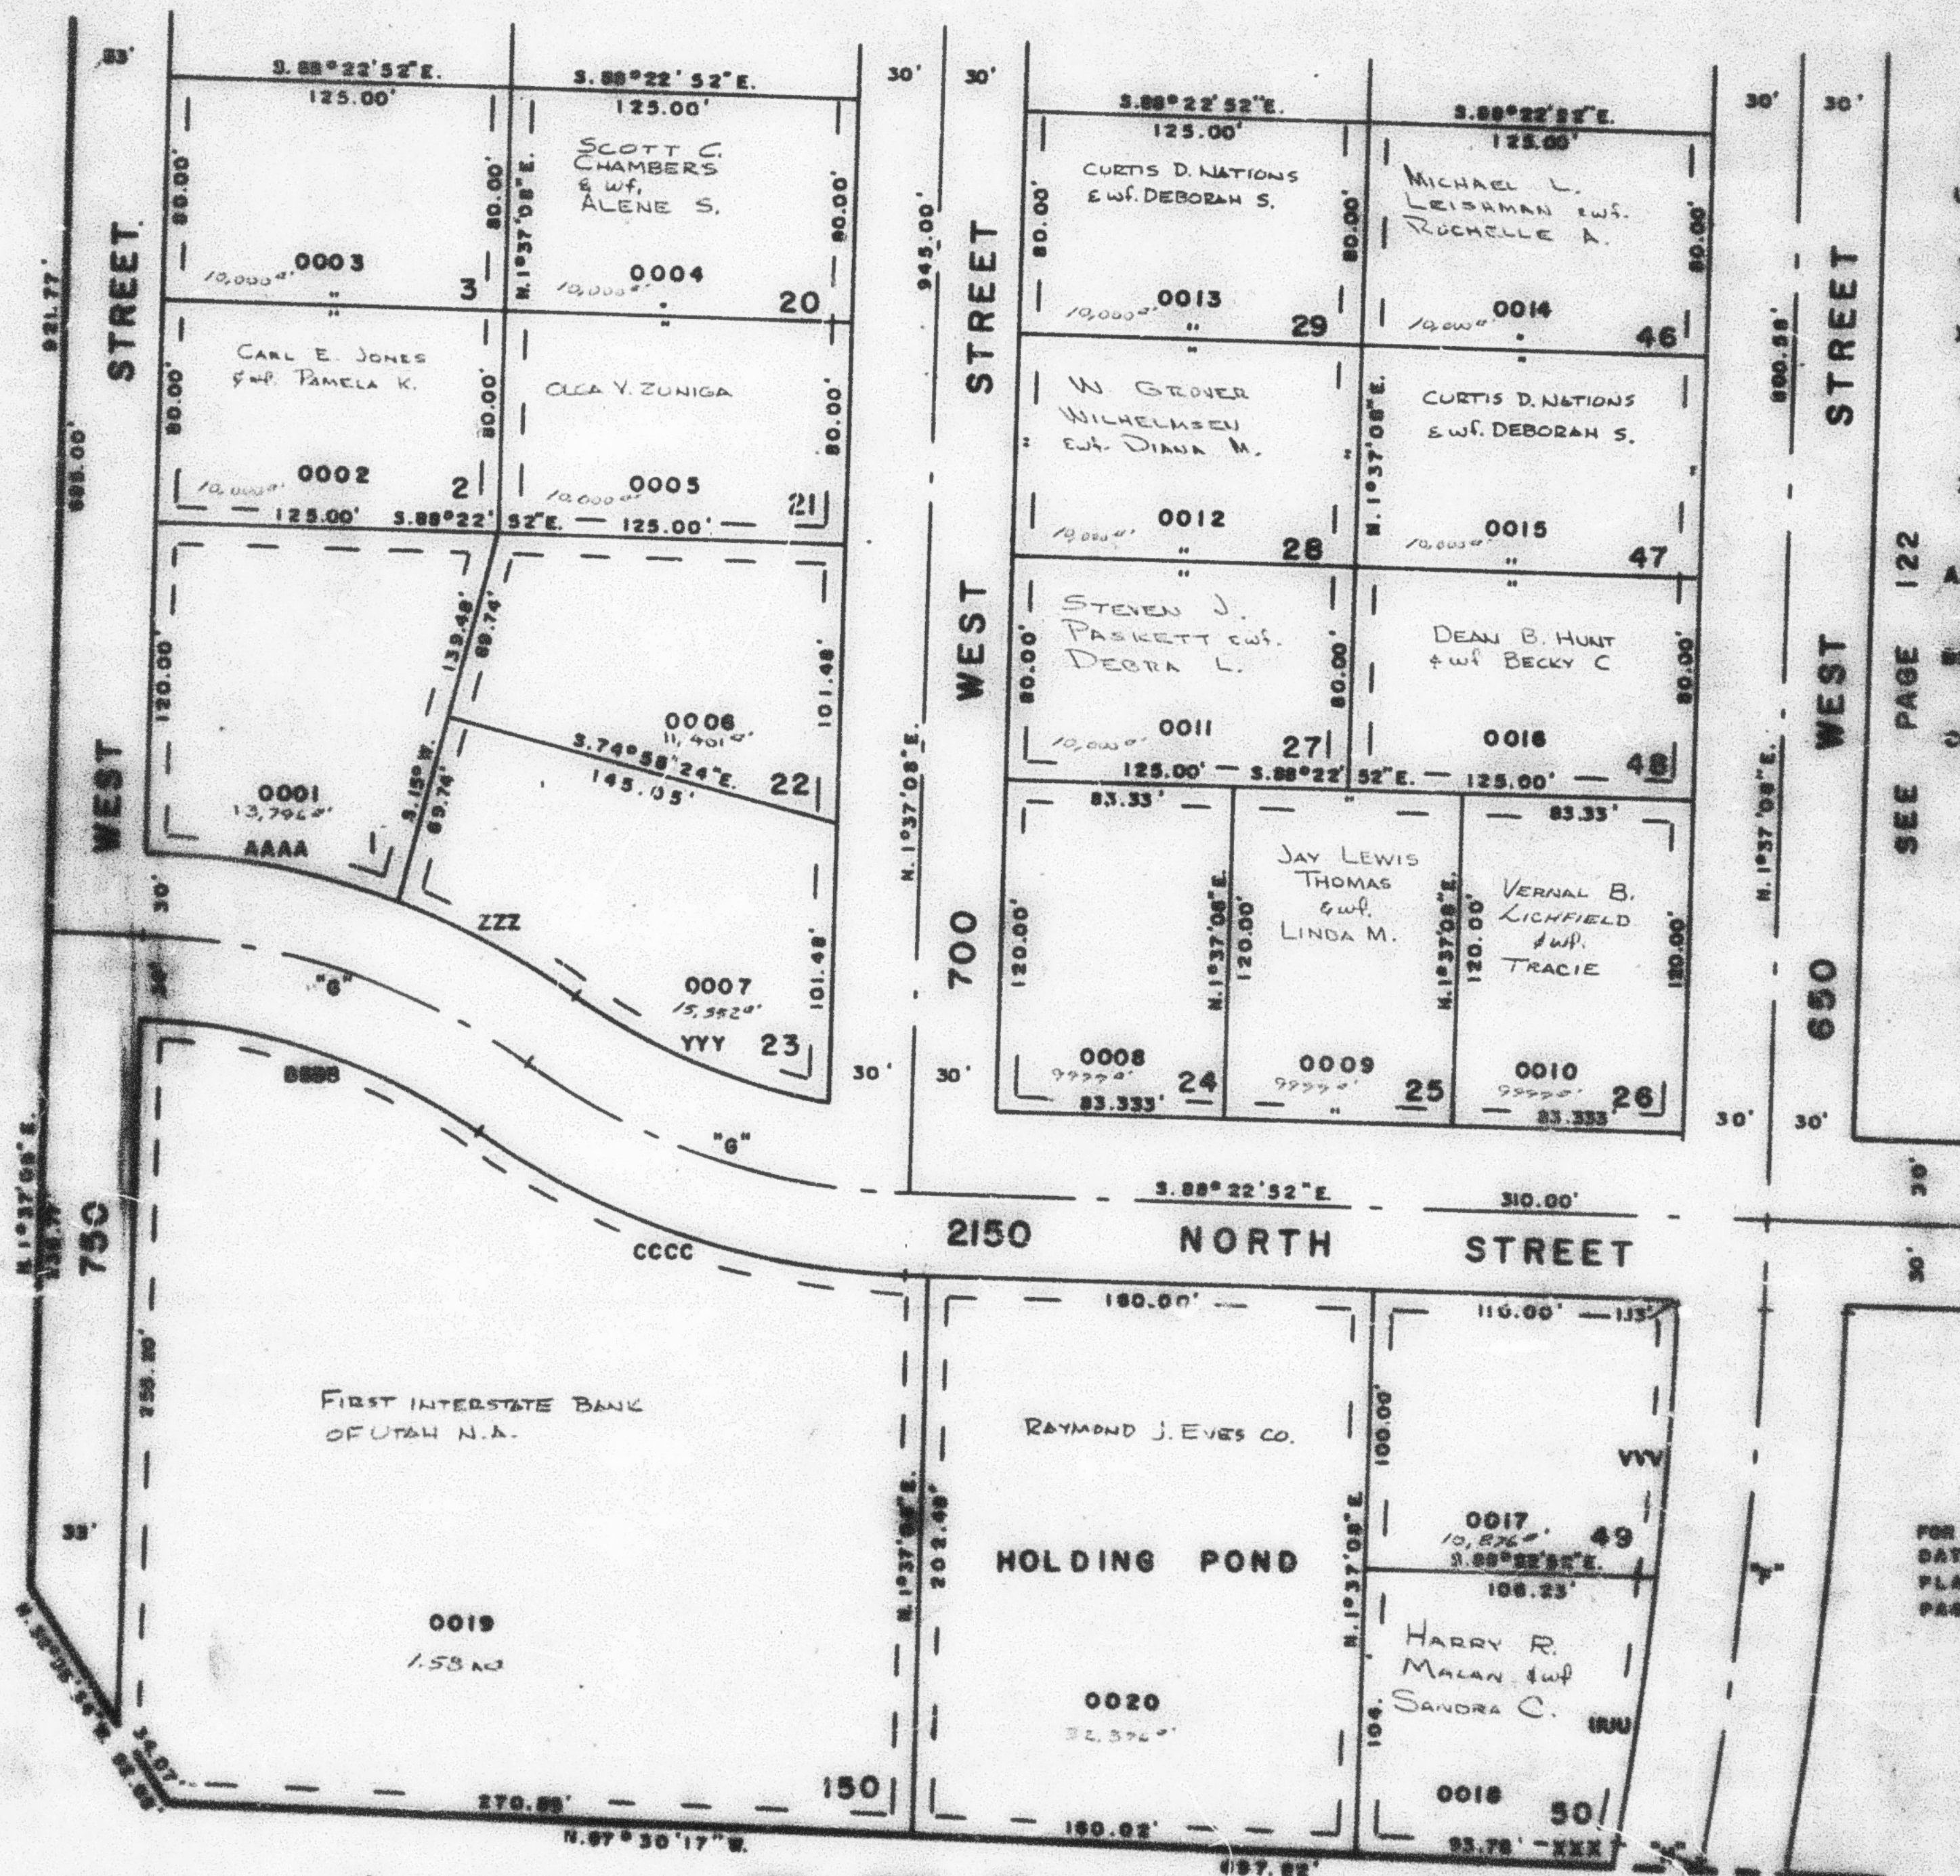

SEE PAGE 122

CURVE DATA

UUV A=4°14'51"
R=1299.90'
L=99.14

VVV A=4°22'20"
R=1299.90'
L=99.57

XXX A=0°41'36"
R=909.35'
L=10.99

YYY A=28°00'03"
R=327.84'
L=100.87

ZZZ A=10°33'59"
R=281.34'
L=71.95

AAA A=18°18'28"
R=281.34'
L=99.49

BBB A=30°45'24"
R=221.84'
L=120.78

CCC A=33°45'34"
R=221.84'
L=109.13

"F" A=0°37'11"
R=1299.90'
L=100.00
CH=100.00'
T=100.00'

"G" A=30°45'24"
R=221.84'
L=109.49
CH=100.31'
T=78.45'

"H" A=0°45'28"
R=999.90'
L=9.99
CH=9.99'
T=3.45'

FOR COMPLETE ENG.
DATA SEE ORIG. ENG.
PLAT IN BOOK 20,
PAGES 73 & 74