

PART OF S.E. 1/4 SEC. 31, T.7 N., R.1 W., S.L.B. & M.

120

MISTY MEADOWS SUBDIVISION

LOTS 1-3, 20-29, 46-50, 150


IN HARRISVILLE CITY

SCALE 1"=50'

TAXING UNIT: 20

PREFIX: 17-120

SEE PAGE 121

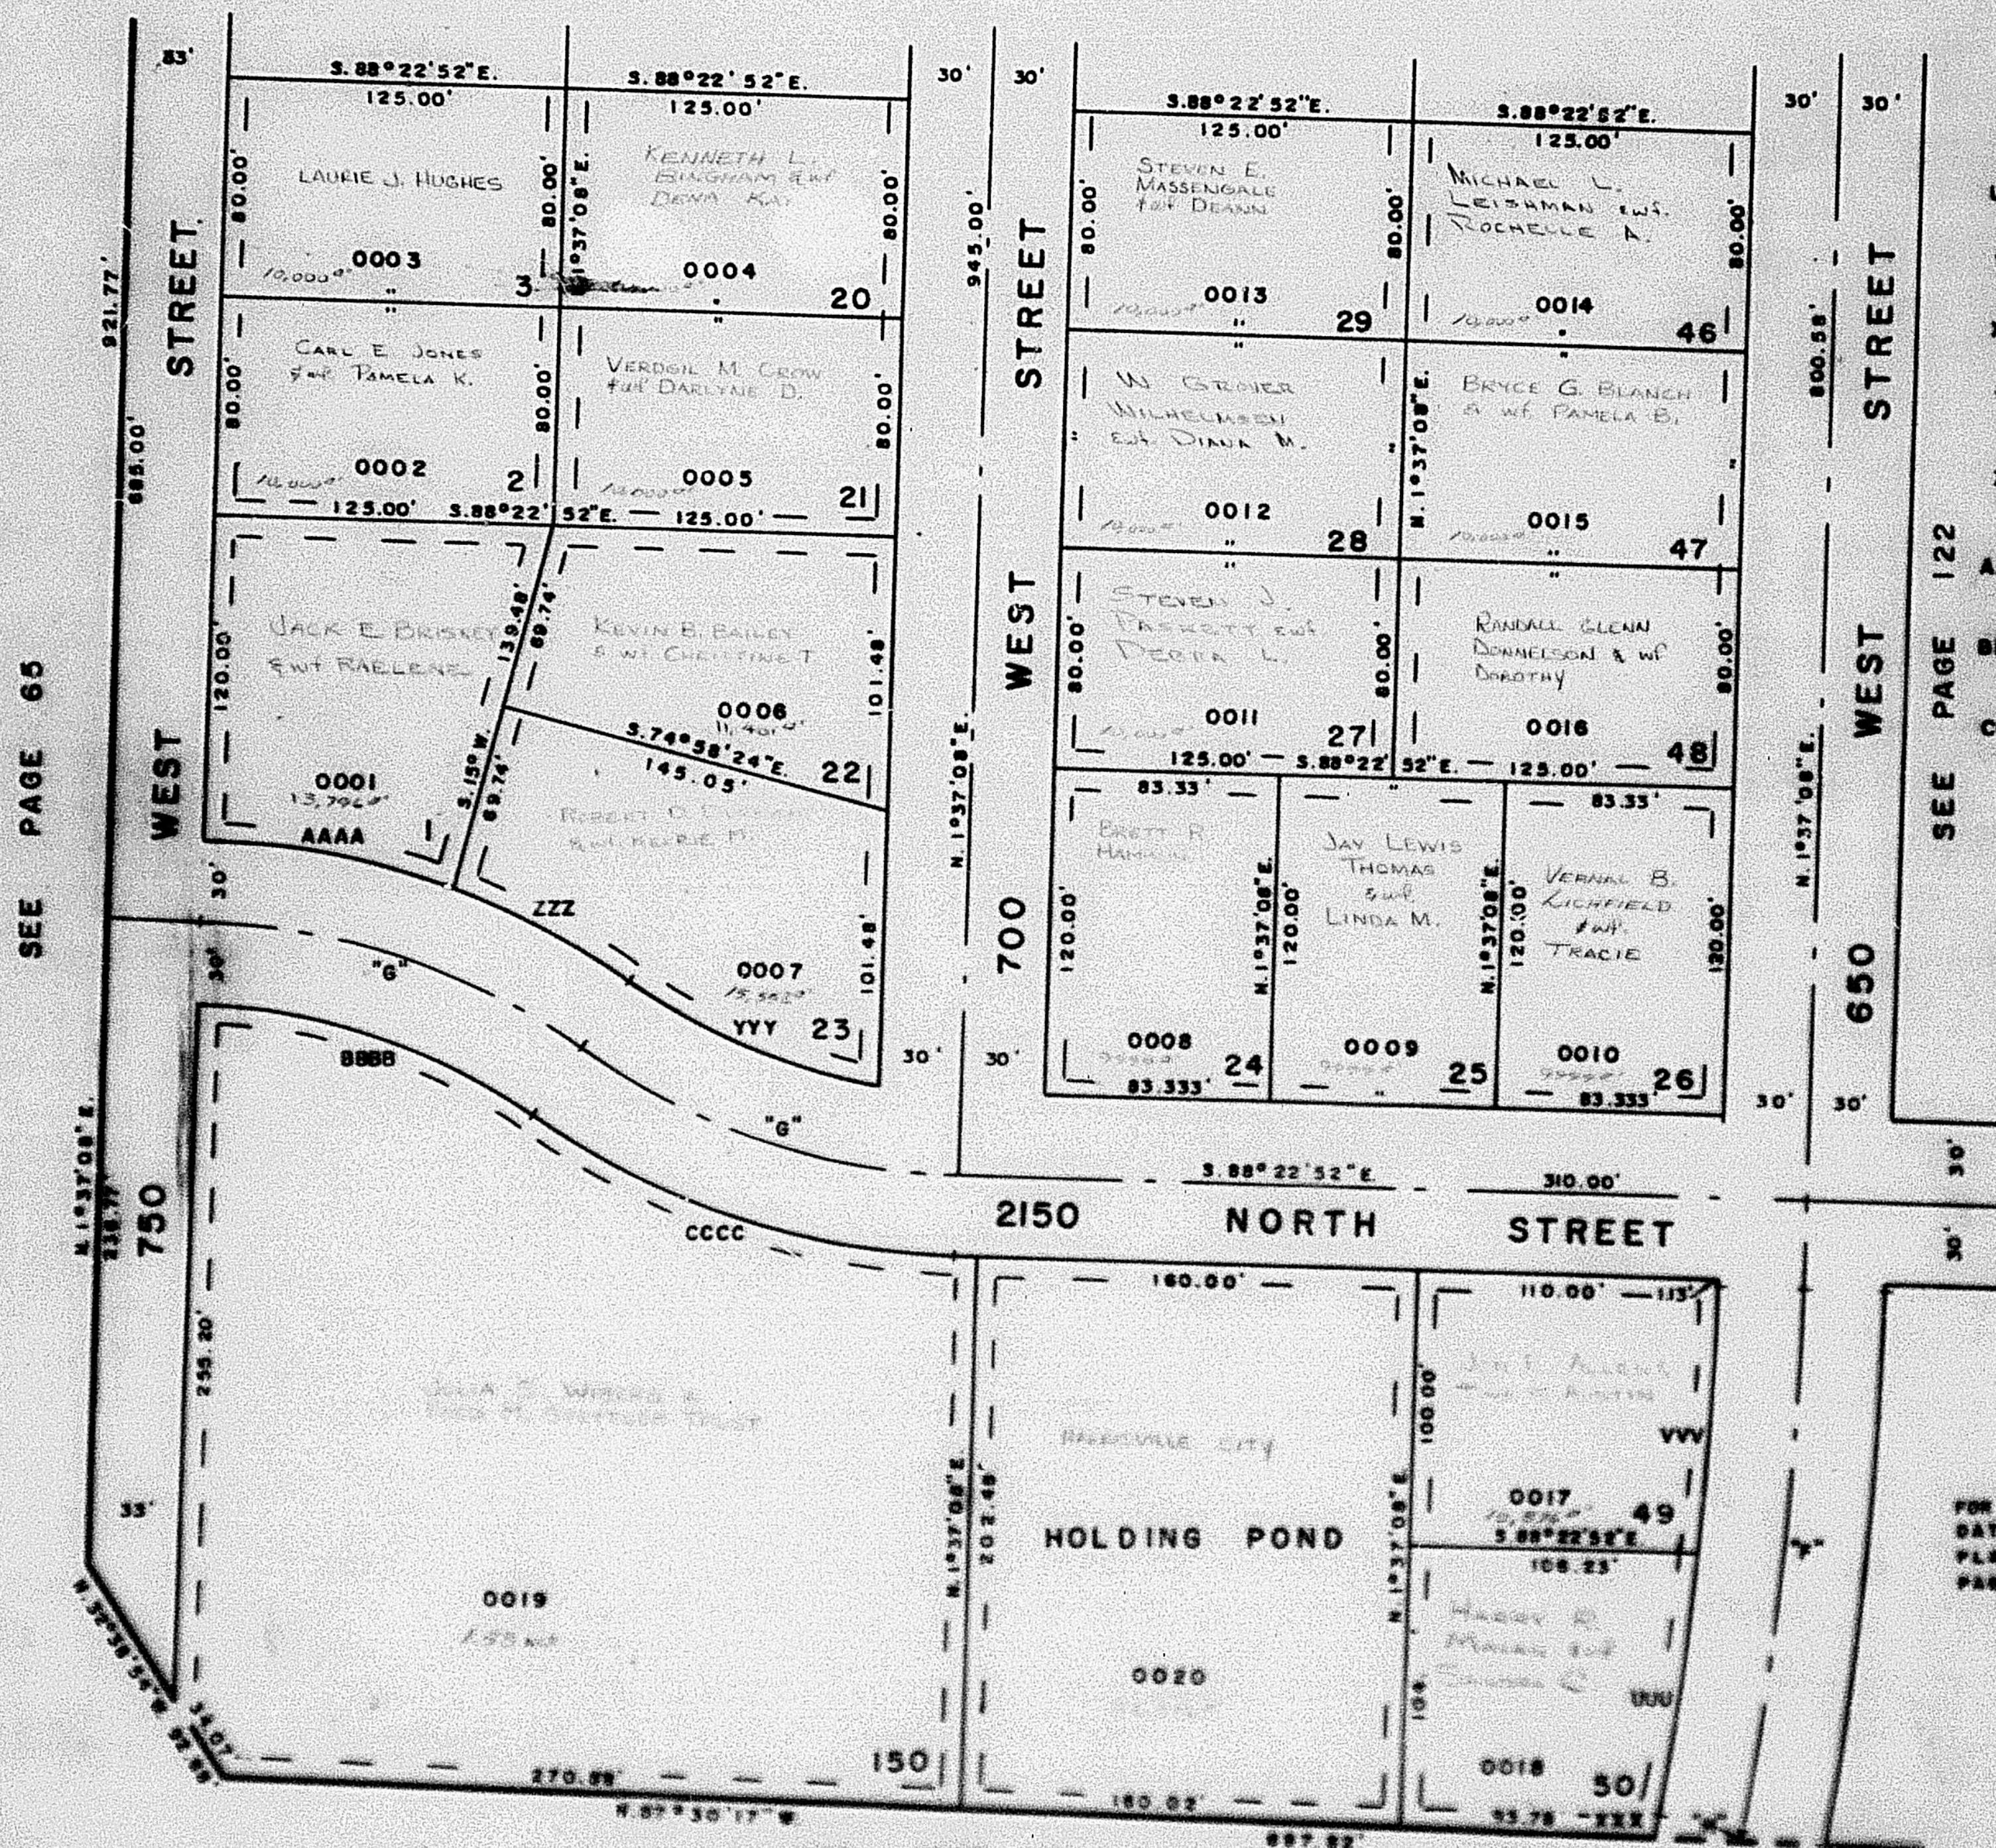

CURVE DATA

UUU	A=4°16'51"
	R=1299.90'
	L=98.14'
VVV	A=4°22'20"
	R=1299.90'
	L=98.37'
XXX	A=0°41'58"
	R=905.88'
	L=10.98'
YYY	A=26°00'03"
	R=221.84'
	L=100.87'
ZZZ	A=14°33'58"
	R=291.84'
	L=71.85'
AAAA	A=19°15'25"
	R=281.84'
	L=94.48'
BBBB	A=33°48'24"
	R=221.84'
	L=120.78'
CCCC	A=33°48'24"
	R=281.84'
	L=189.13'
"F"	A=9°37'11"
	R=1299.90'
	L=98.14'
"G"	A=33°48'24"
	R=221.84'
	L=120.78'
	CH=198.31'
	T=76.45'
"H"	A=0°23'28"
	R=935.88'
	L=8.82'
	CH=8.82'
	T=3.45'

FOR COMPLETE CURVE DATA SEE ORIG. MAP PLAT IN BOOK 20, PAGES 75 & 76

SEE PAGE 64

WPA 8-77