

PART OF S.E. 1/4 SEC. 31, T.7N., R.1W., S.L.B.&M.
MISTY MEADOWS SUBDIVISION

120

LOTS 1-3, 20-29, 46-50, 150


TAXING UNIT 20

IN HARRISVILLE CITY

SCALE 1" = 50'

PREFIX 17-120

SEE PAGE 121

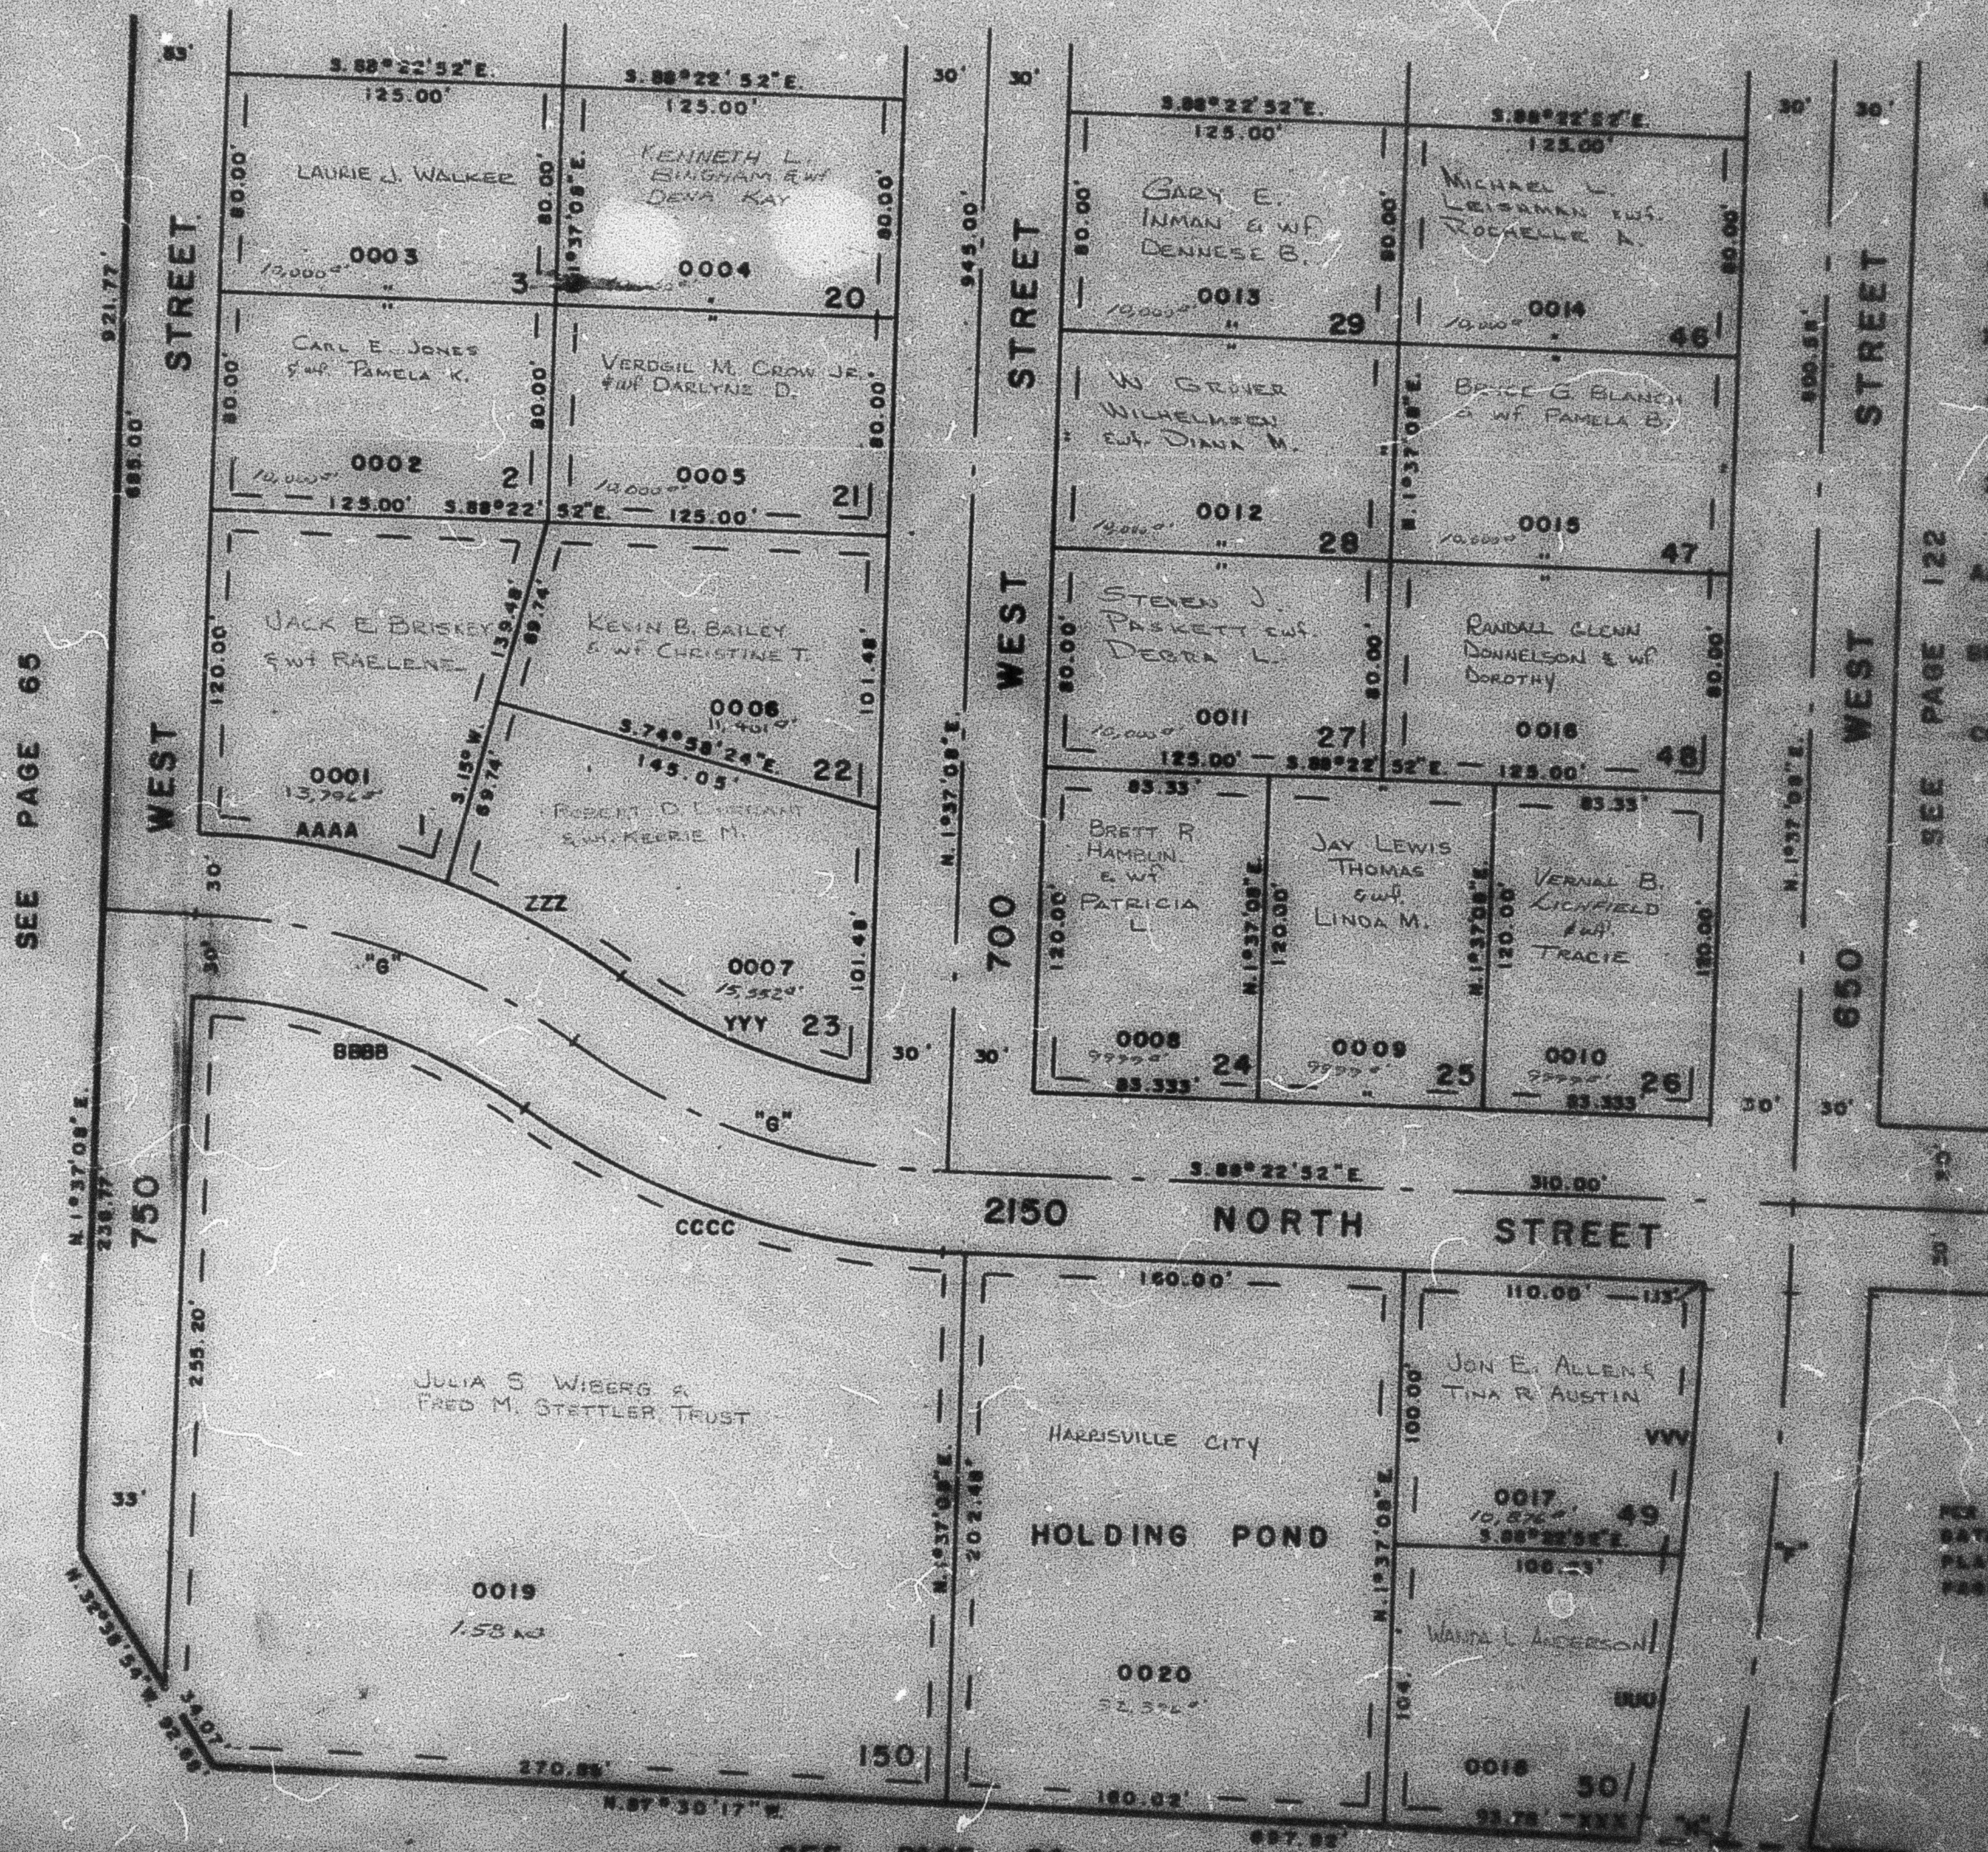

CURVE DATA

UUU	4-4714.51"
UUU	R=1255.00'
UUU	L=28.14'

FOR COMPLETE CURVE DATA SEE CURVE AND PLAT IN BOOK 20, PAGE 79-81

SEE PAGE 64