

PART OF N.E. & S.E. 1/4 SEC. 31 T.7N., R.1W., S.L.B. & M.

MISTY MEADOWS SUBDIVISION

LOTS 4-19, 30-45, 162, 163

TAXING UNIT: 12, 20


IN HARRISVILLE CITY

SCALE 1" = 60'

SEE PAGE 63

SEE PAGE 66-1

SEE PAGE 65

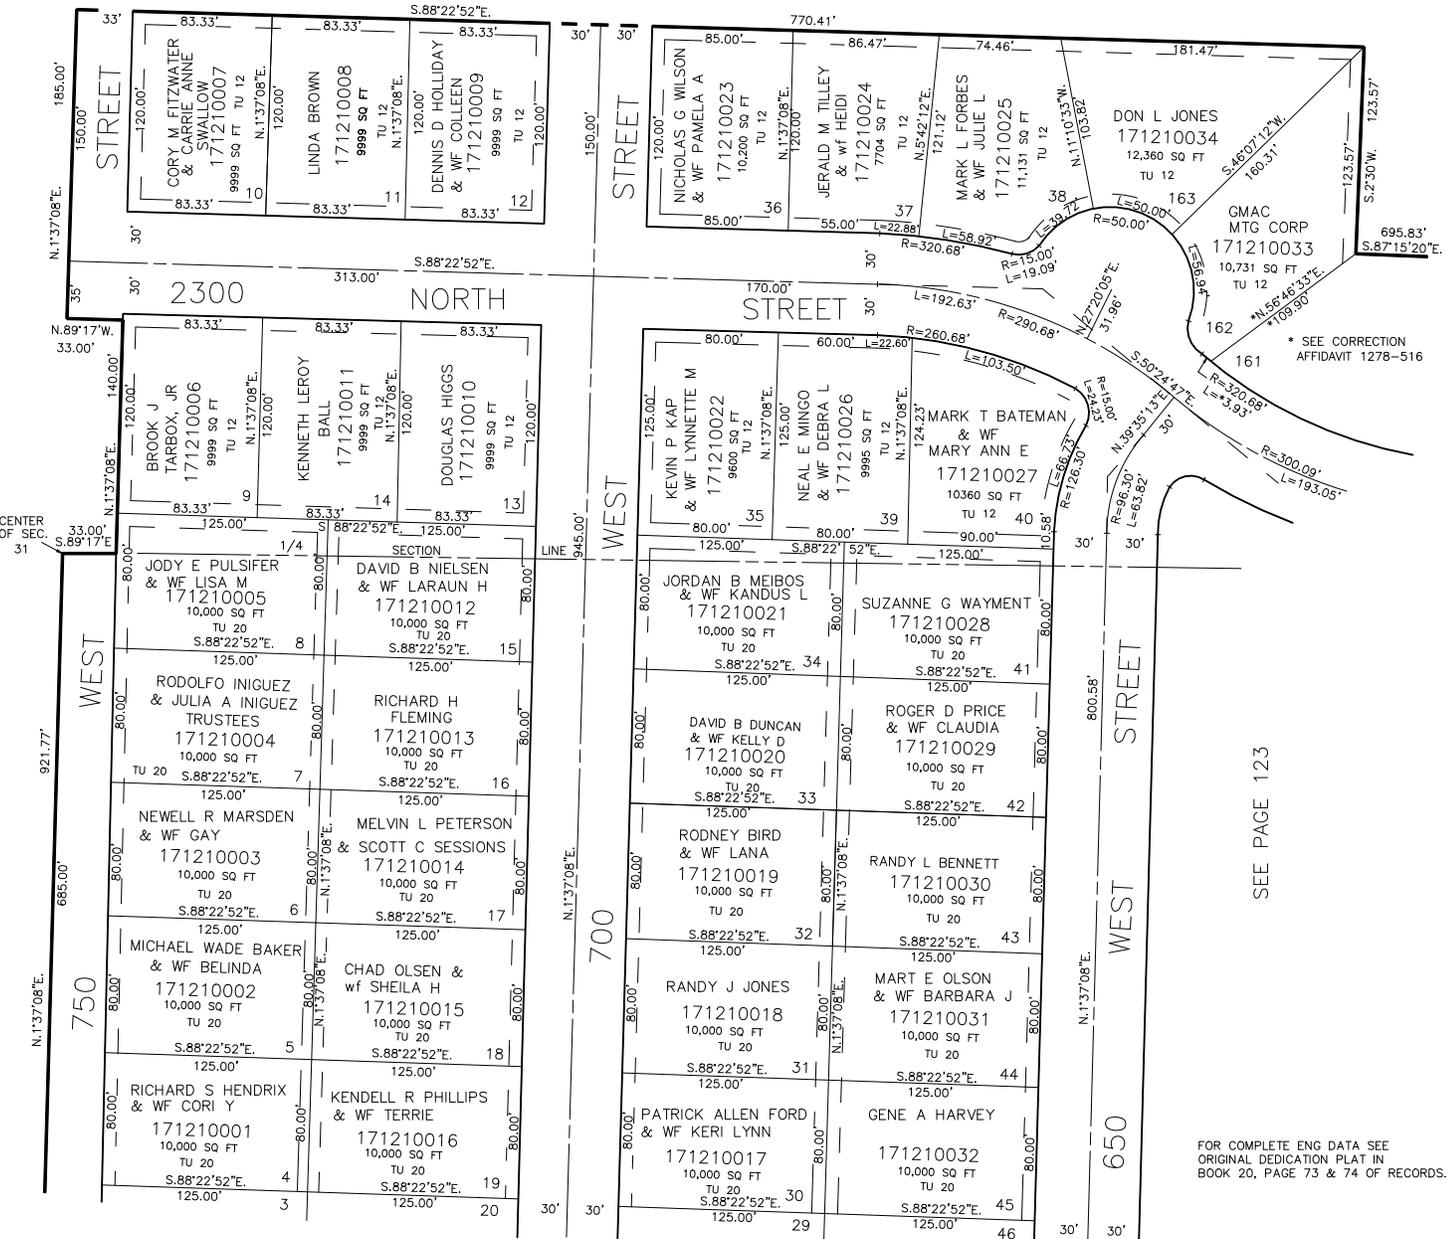

FOR COMPLETE ENG DATA SEE ORIGINAL DEDICATION PLAT IN BOOK 20, PAGE 73 & 74 OF RECORDS.

SEE PAGE 123

7' UTILITY & DRAINAGE EASEMENTS EACH SIDE OF PROPERTY LINES AS INDICATED BY DASHED LINES EXCEPT AS OTHERWISE SHOWN.

SEE PAGE 120