

PART OF S.E. 1/4 SEC. 31, T. 7 N., R. 1 W., S.L.B. & M.

122

MISTY MEADOWS SUBDIVISION

LOTS 51-55, 68-74, 99-101, 113-116

IN HARRISVILLE CITY

TAXING UNIT: 20, 79

PREFIX: 17 - 122

SCALE 1" = 50'

SEE PAGE 123

EXCEPT WHERE OTHERWISE SHOWN
ALL LOTS OWNED BY
FIRST INTERSTATE BANK OF UTAH N.A.

CURVE DATA


A = 5°42'01"
YY R = 1308.85
L = 130.02
A = 2°51'20"
ZZ R = 1308.85
L = 85.13
A = 1°09'50"
AAA R = 1520.87
L = 30.89
A = 3°18'05"
BBB R = 1520.87
L = 86.75
A = 3°41'18"
GGG R = 1480.87
L = 94.04
A = 3°08'24"
HHH R = 1368.85
L = 74.11
A = 5°26'57"
JJJ R = 1368.85
L = 130.00
A = 4°48'01"
KKK R = 1308.85
L = 109.50
A = 3°45'30"
MMM R = 1308.85
L = 85.66
A = 0°12'45"
NNN R = 1520.87
L = 5.64

SEE
PAGE
120

A = 3°07'05"
PPP R = 1520.87
L = 82.77
A = 4°39'21"
SSS R = 1356.90
L = 110.28
A = 4°04'59"
TTT R = 1356.90
L = 98.70
A = 0°33'40"
DDDD R = 1336.85
L = 13.09
A = 1°52'31"
EEEE R = 1490.87
L = 48.80
A = 2°24'56"
FFFF R = 1490.87
L = 62.85

"D"	"E"	"F"	"H"
8°35'21"	7°40'29"	8°37'11"	0°29'26"
R = 1336.85	R = 1490.87	R = 1328.90	R = 935.88
L = 189.63	L = 189.70	L = 189.62	L = 8.92
CH = 189.44	CH = 189.55	CH = 189.43	CH = 8.92
T = 100.00	T = 100.00	T = 100.00	T = 3.45

FOR COMPLETE ENG. DATA
SEE ORIG. SED. PLAT IN
BOOK 20, PAGES 73 & 74

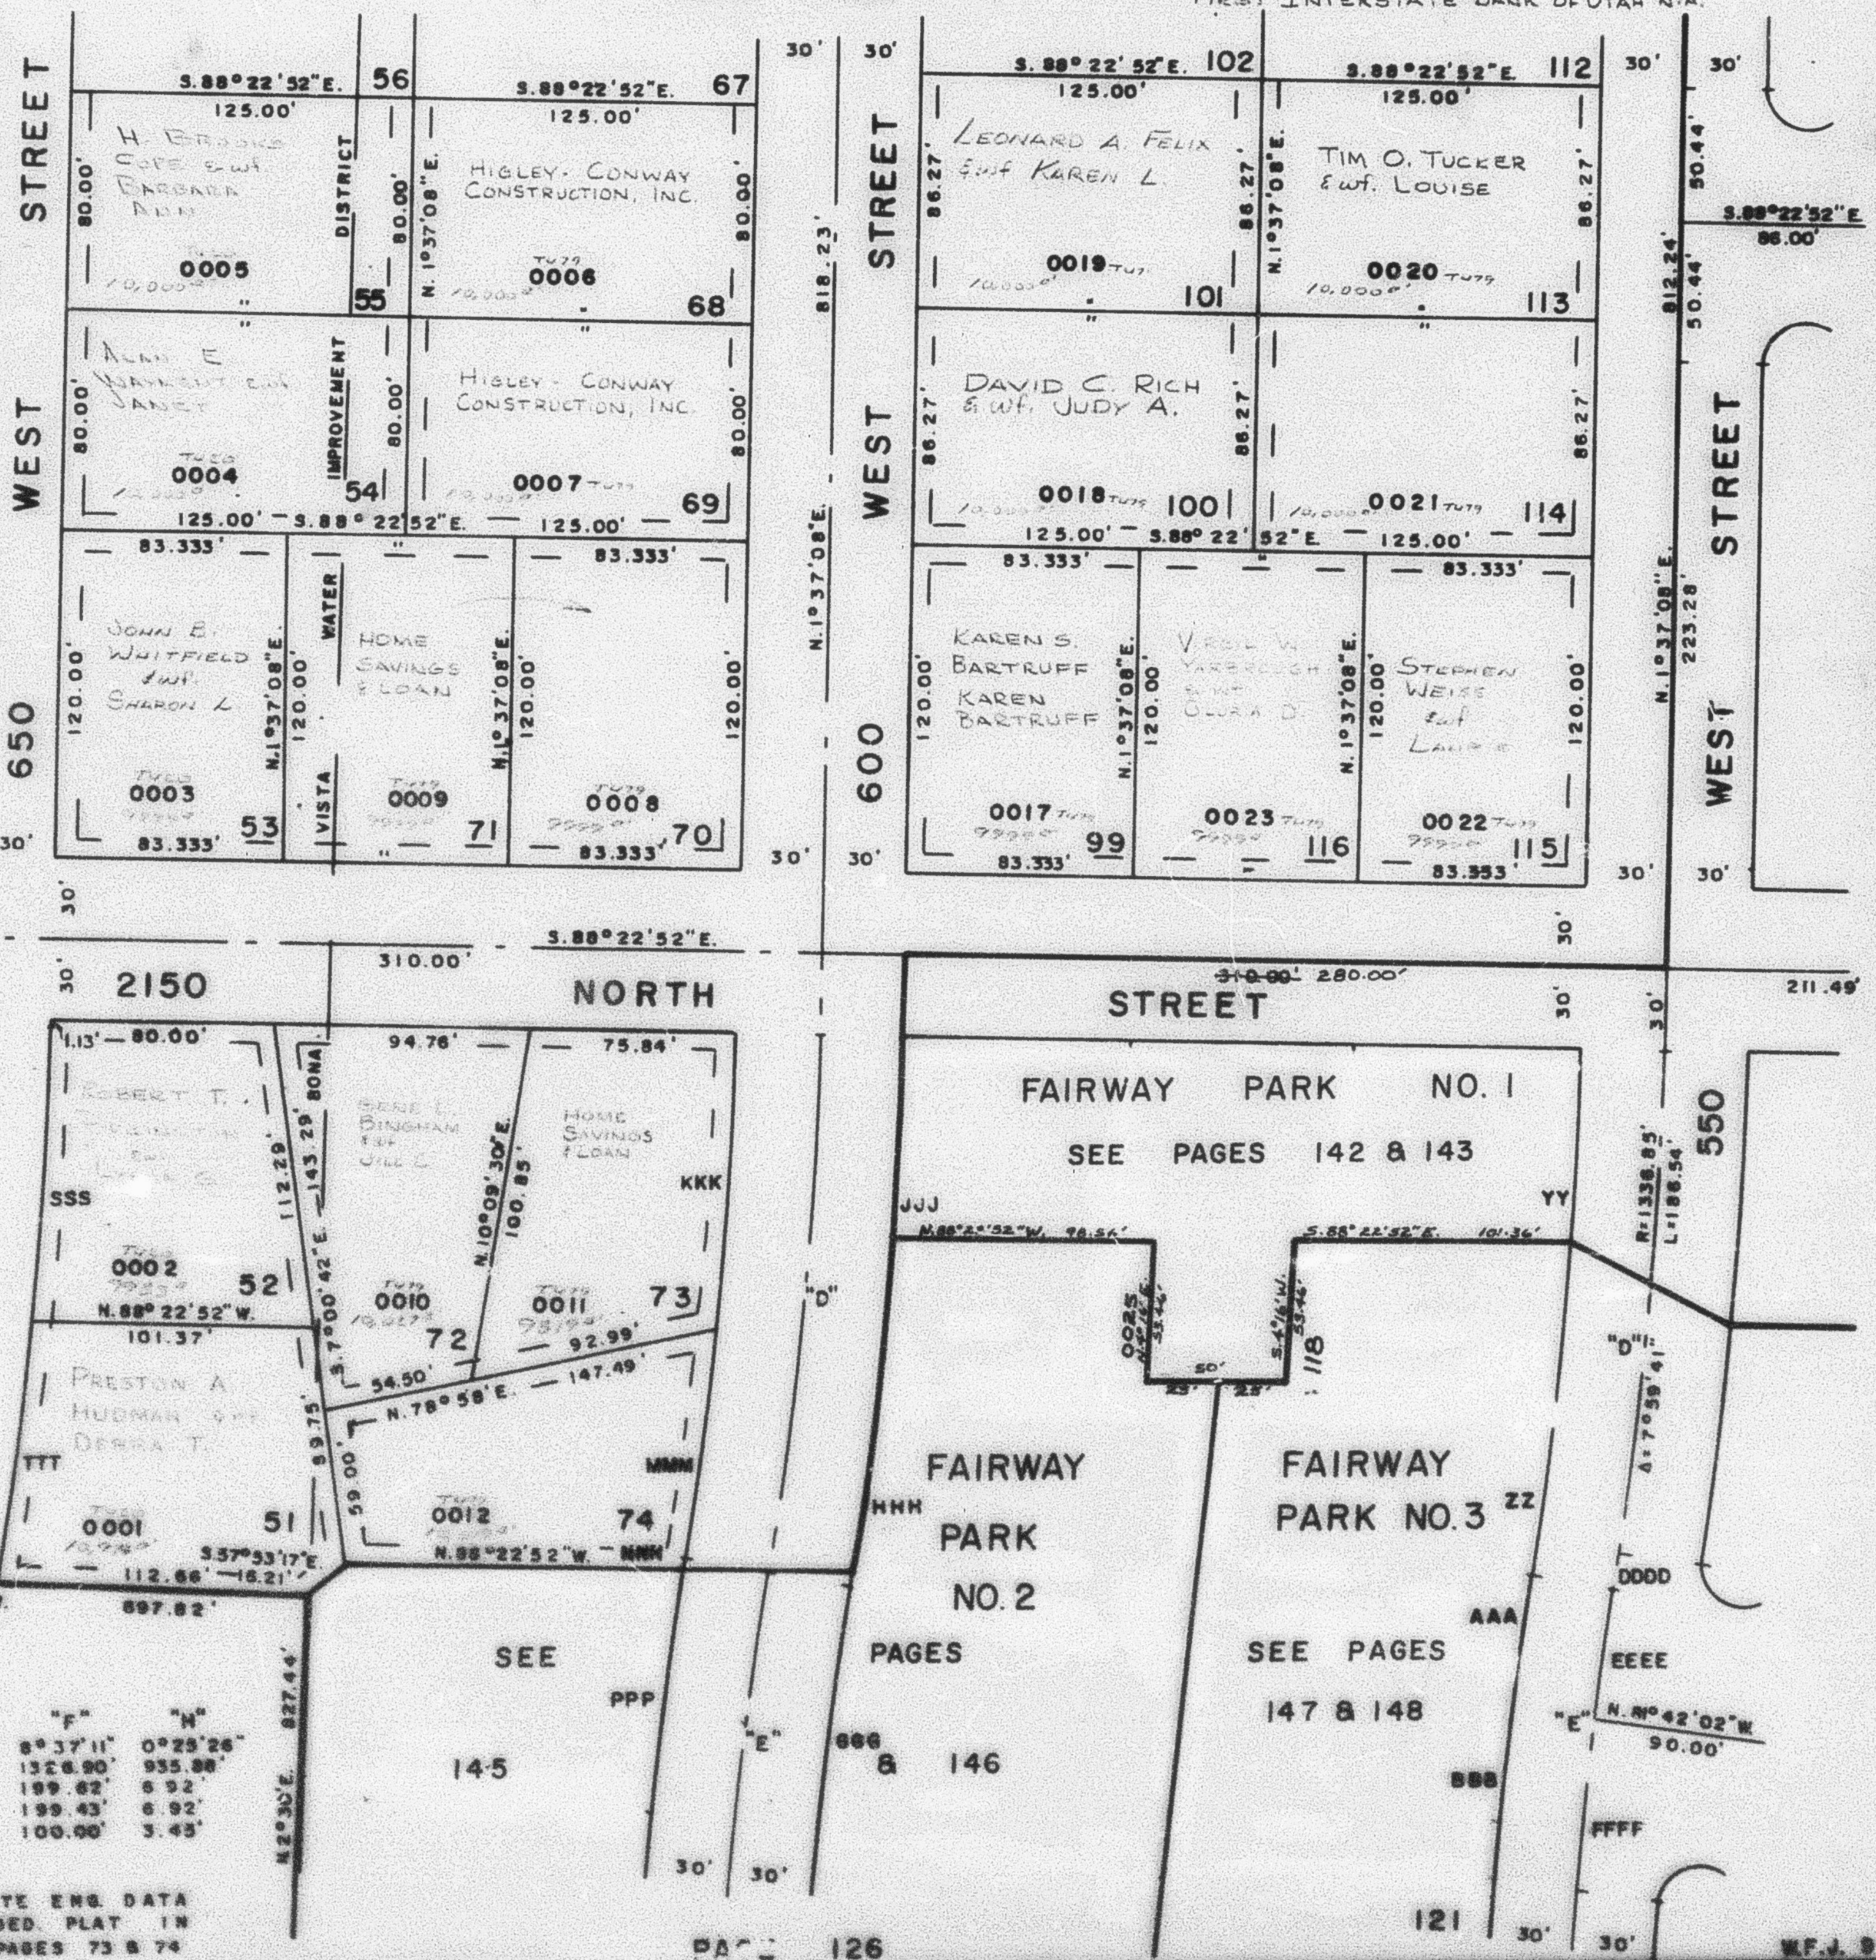

SEE PAGE 126

SEE PAGE 142

SEE PAGE 143