

MISTY MEADOWS SUBDIVISION

LOTS 51-55, 68-74, 99-101, 113-116

IN HARRISVILLE CITY

TAXING UNIT: 20, 79

SCALE 1" = 50'

PREFIX: 17-122

SEE PAGE 123

EXCEPT WHERE OTHERWISE SHOWN
ALL LOTS OWNED BY
FIRST INTERSTATE BANK OF UTAH N.A.

CURVE DATA


A = 5°42'01"
YY R = 1308.83'
L = 130.02'
A = 2°51'20"
ZZ R = 1308.85'
L = 65.13'
A = 1°05'50"
AAA R = 1520.87'
L = 30.88'
A = 3°18'05"
BBB R = 1520.87'
L = 66.75'
A = 3°4'18"
CCC R = 1488.87'
L = 94.84'
A = 3°08'24"
HHH R = 1388.35'
L = 74.8'
A = 5°20'57"
JJJ R = 1388.35'
L = 130.56'
A = 4°48'01"
KKK R = 1388.35'
L = 188.56'
A = 3°48'30"
NNN R = 1388.35'
L = 85.66'
A = 0°12'45"
NNN R = 1520.87'
L = 5.64'

SEE
PAGE
120

A = 3°07'05"
PPP R = 1520.87'
L = 82.77'
A = 4°39'21"
SSS R = 1388.35'
L = 110.26'
A = 4°04'58"
TTT R = 1388.35'
L = 98.70'
A = 0°25'40"
OOO R = 1388.35'
L = 13.02'
A = 1°55'31"
EEE R = 1488.87'
L = 48.80'
A = 2°24'56"
FFF R = 1488.87'
L = 68.88'

"B"	"E"	"F"	"H"
A = 8°53'21"	7°40'29"	8°37'11"	0°25'55"
R = 1388.85'	1488.87'	1388.85'	935.38'
L = 188.53'	188.70'	188.63'	8.52'
CH = 188.44'	188.55'	188.43'	8.82'
Y = 188.00'	188.85'	188.85'	3.48'

FOR COMPLETE END DATA
SEE ORIG. DEED. PLAT IN
BOOK 20, PAGES 73 & 74

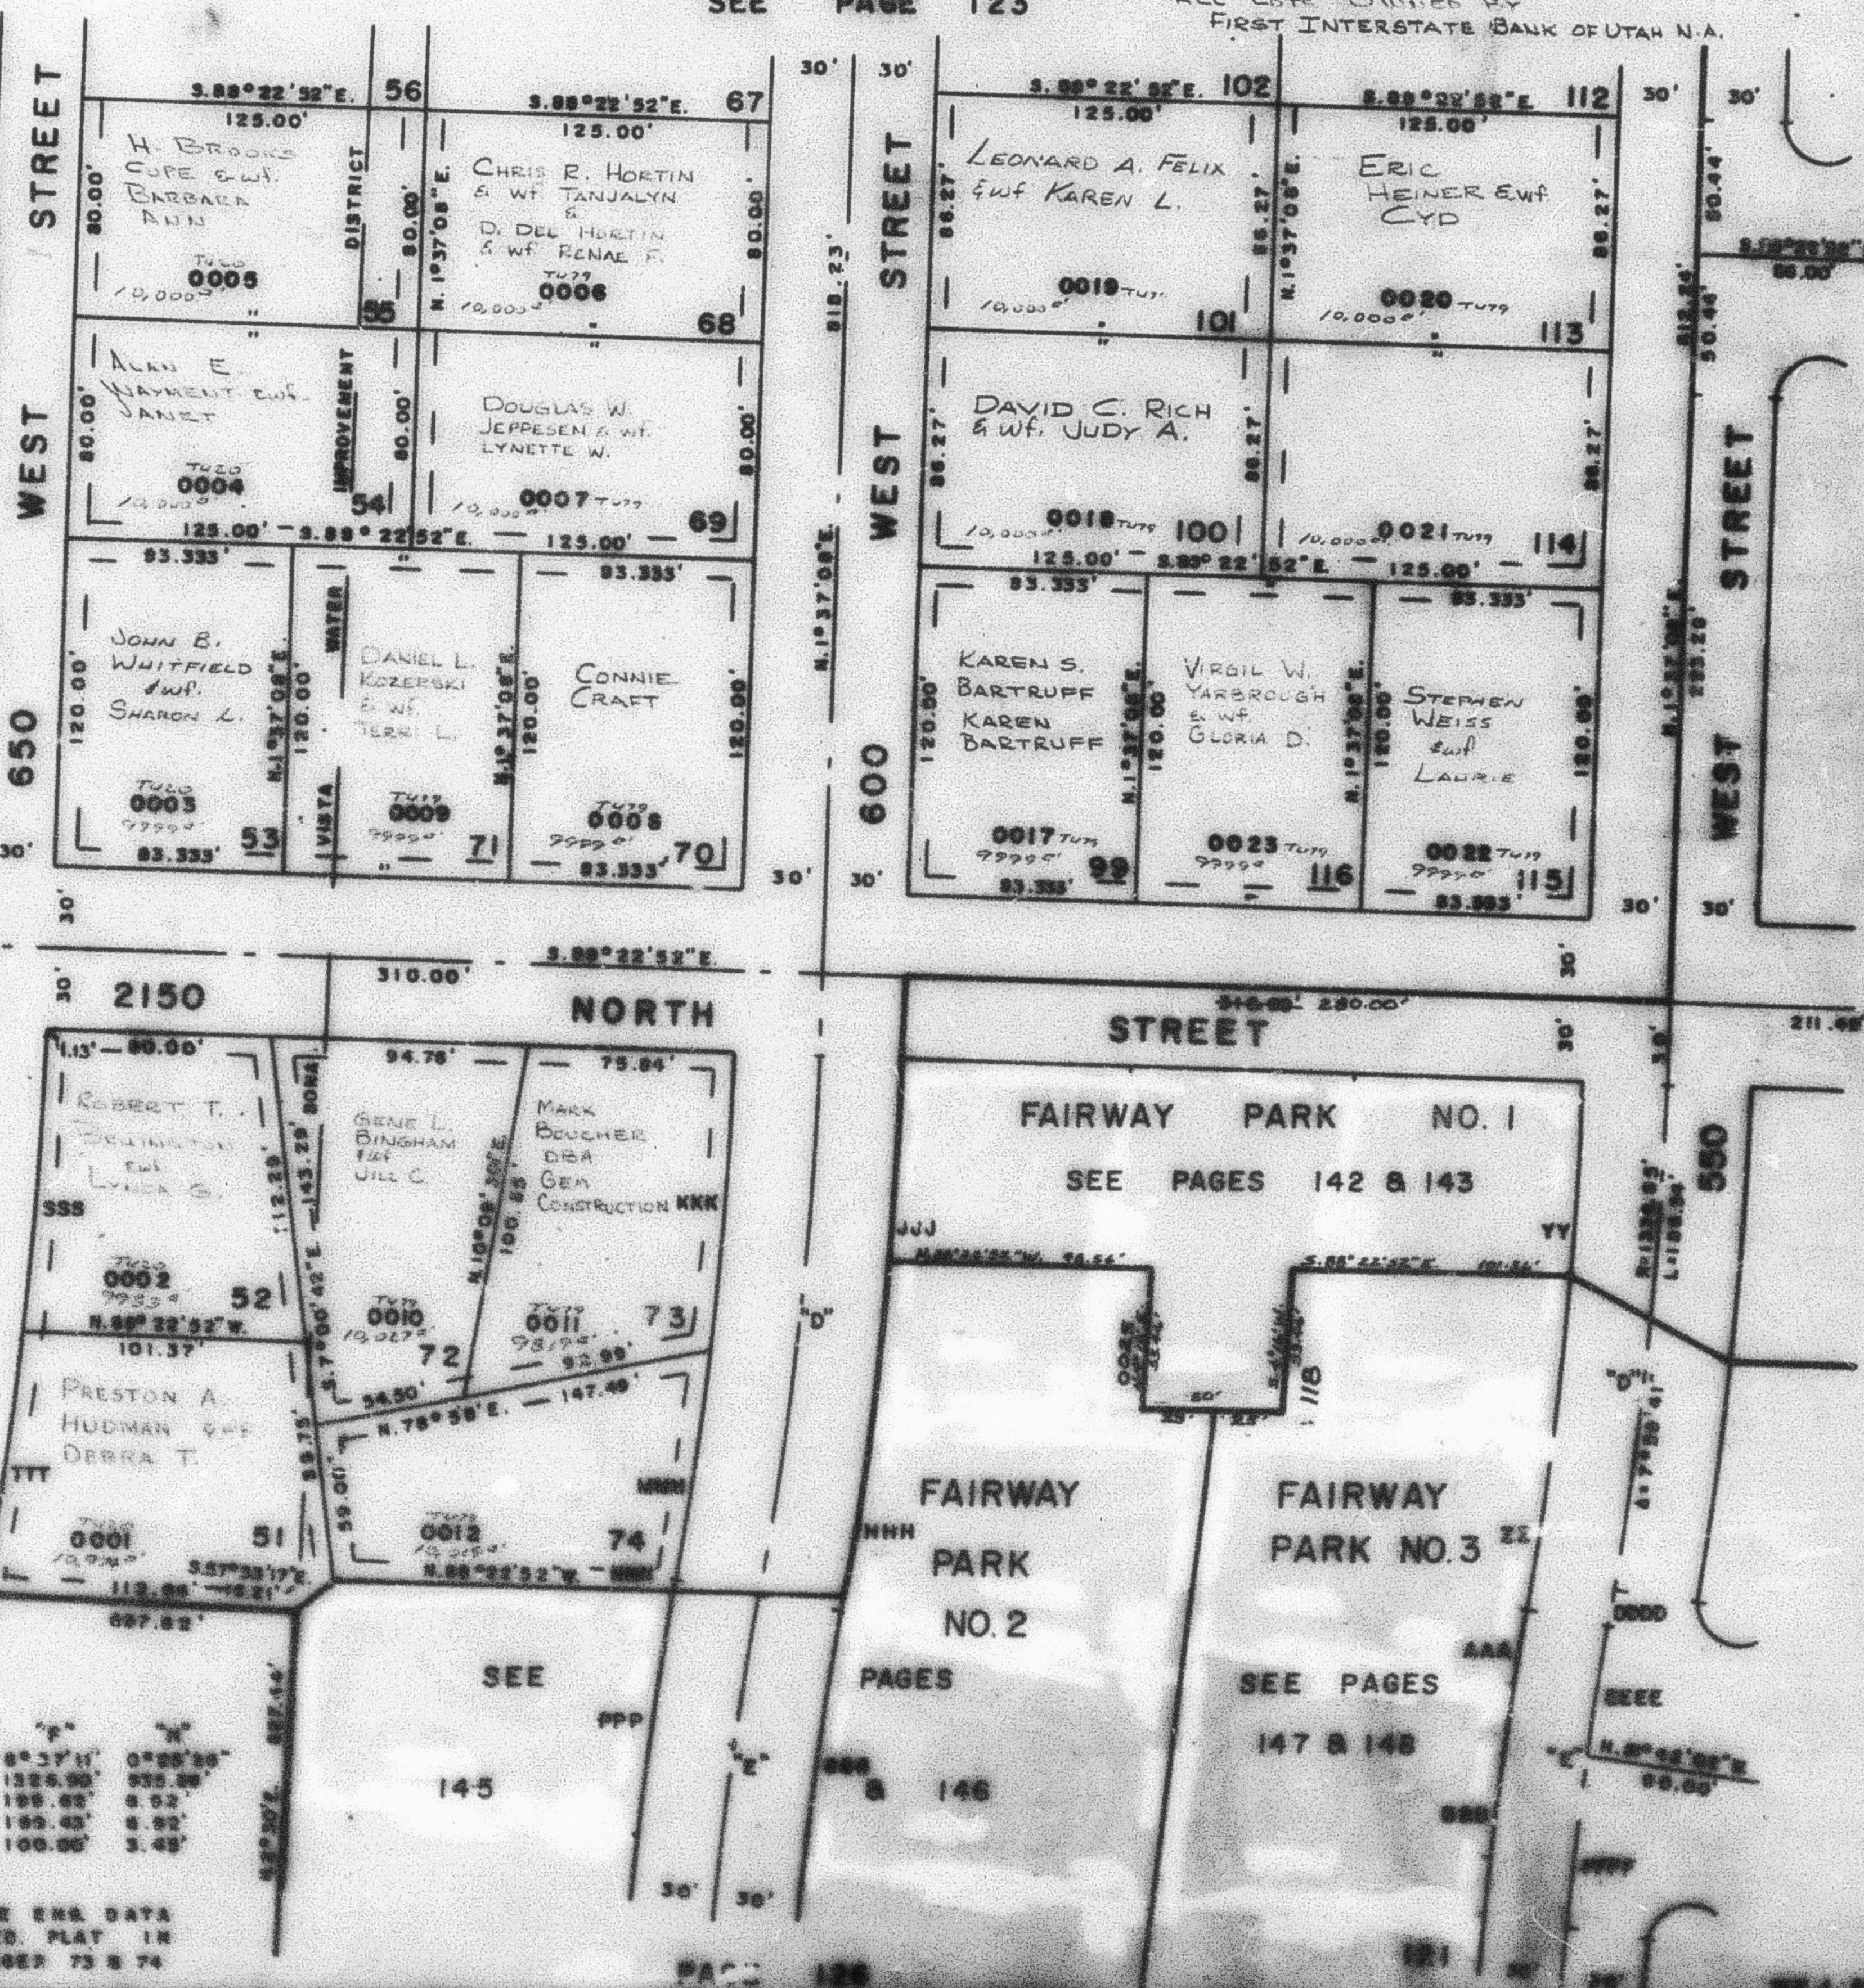

SEE PAGE 142

SEE PAGE 143