

PART OF S.E. 1/4 SEC. 31, T. 7 N., R. 1 W., S.L.B. & M.
MISTY MEADOWS SUBDIVISION
 LOTS 51-55, 68-74, 99-101, 113-116

122

TAXING UNIT: 20, 79

IN HARRISVILLE CITY

PREFIX: 17-122

SCALE 1" = 50'

SEE PAGE 123

EXCEPT WHERE OTHERWISE SHOWN
 ALL LOTS OWNED BY
 FIRST INTERSTATE BANK OF UTAH N.A.

CURVE DATA


YY A=5°42'01"
 R=1306.85'
 L=130.02'
 ZZ A=2°51'20"
 R=1306.85'
 L=65.13'
 AAA A=1°09'50"
 R=1520.87'
 L=30.89'
 BBB A=3°18'05"
 R=1520.87'
 L=86.75'
 GGG A=3°41'18"
 R=1480.87'
 L=94.04'
 HHH A=3°08'24"
 R=1366.85'
 L=74.11'
 JJJ A=5°28'37"
 R=1366.85'
 L=130.00'
 KKK A=4°48'01"
 R=1306.85'
 L=109.50'
 MMM A=3°45'30"
 R=1306.85'
 L=85.66'
 NNN A=0°12'45"
 R=1520.87'
 L=5.64'

SEE
 PAGE
 120

PPP A=3°07'05"
 R=1520.87'
 L=82.77'
 SSS A=4°39'21"
 R=1356.90'
 L=110.28'
 TTT A=4°04'59"
 R=1356.90'
 L=98.70'
 DDDD A=0°33'40"
 R=1336.35'
 L=13.05'
 EEEE A=1°51'31"
 R=1420.87'
 L=48.80'
 FFFF A=2°24'56"
 R=1490.87'
 L=62.85'

"D"	"E"	"F"	"H"
A=5°35'21"	7°40'29"	8°37'11"	0°25'26"
R=1336.85'	1490.87'	1326.90'	935.89'
L=195.83'	199.70'	199.82'	6.92'
CH=199.44'	199.85'	199.43'	6.92'
T=100.00'	100.00'	100.00'	3.45'

FOR COMPLETE ENG. DATA
 SEE ORIG. DEED PLAT IN
 BOOK 20, PAGES 73 & 74

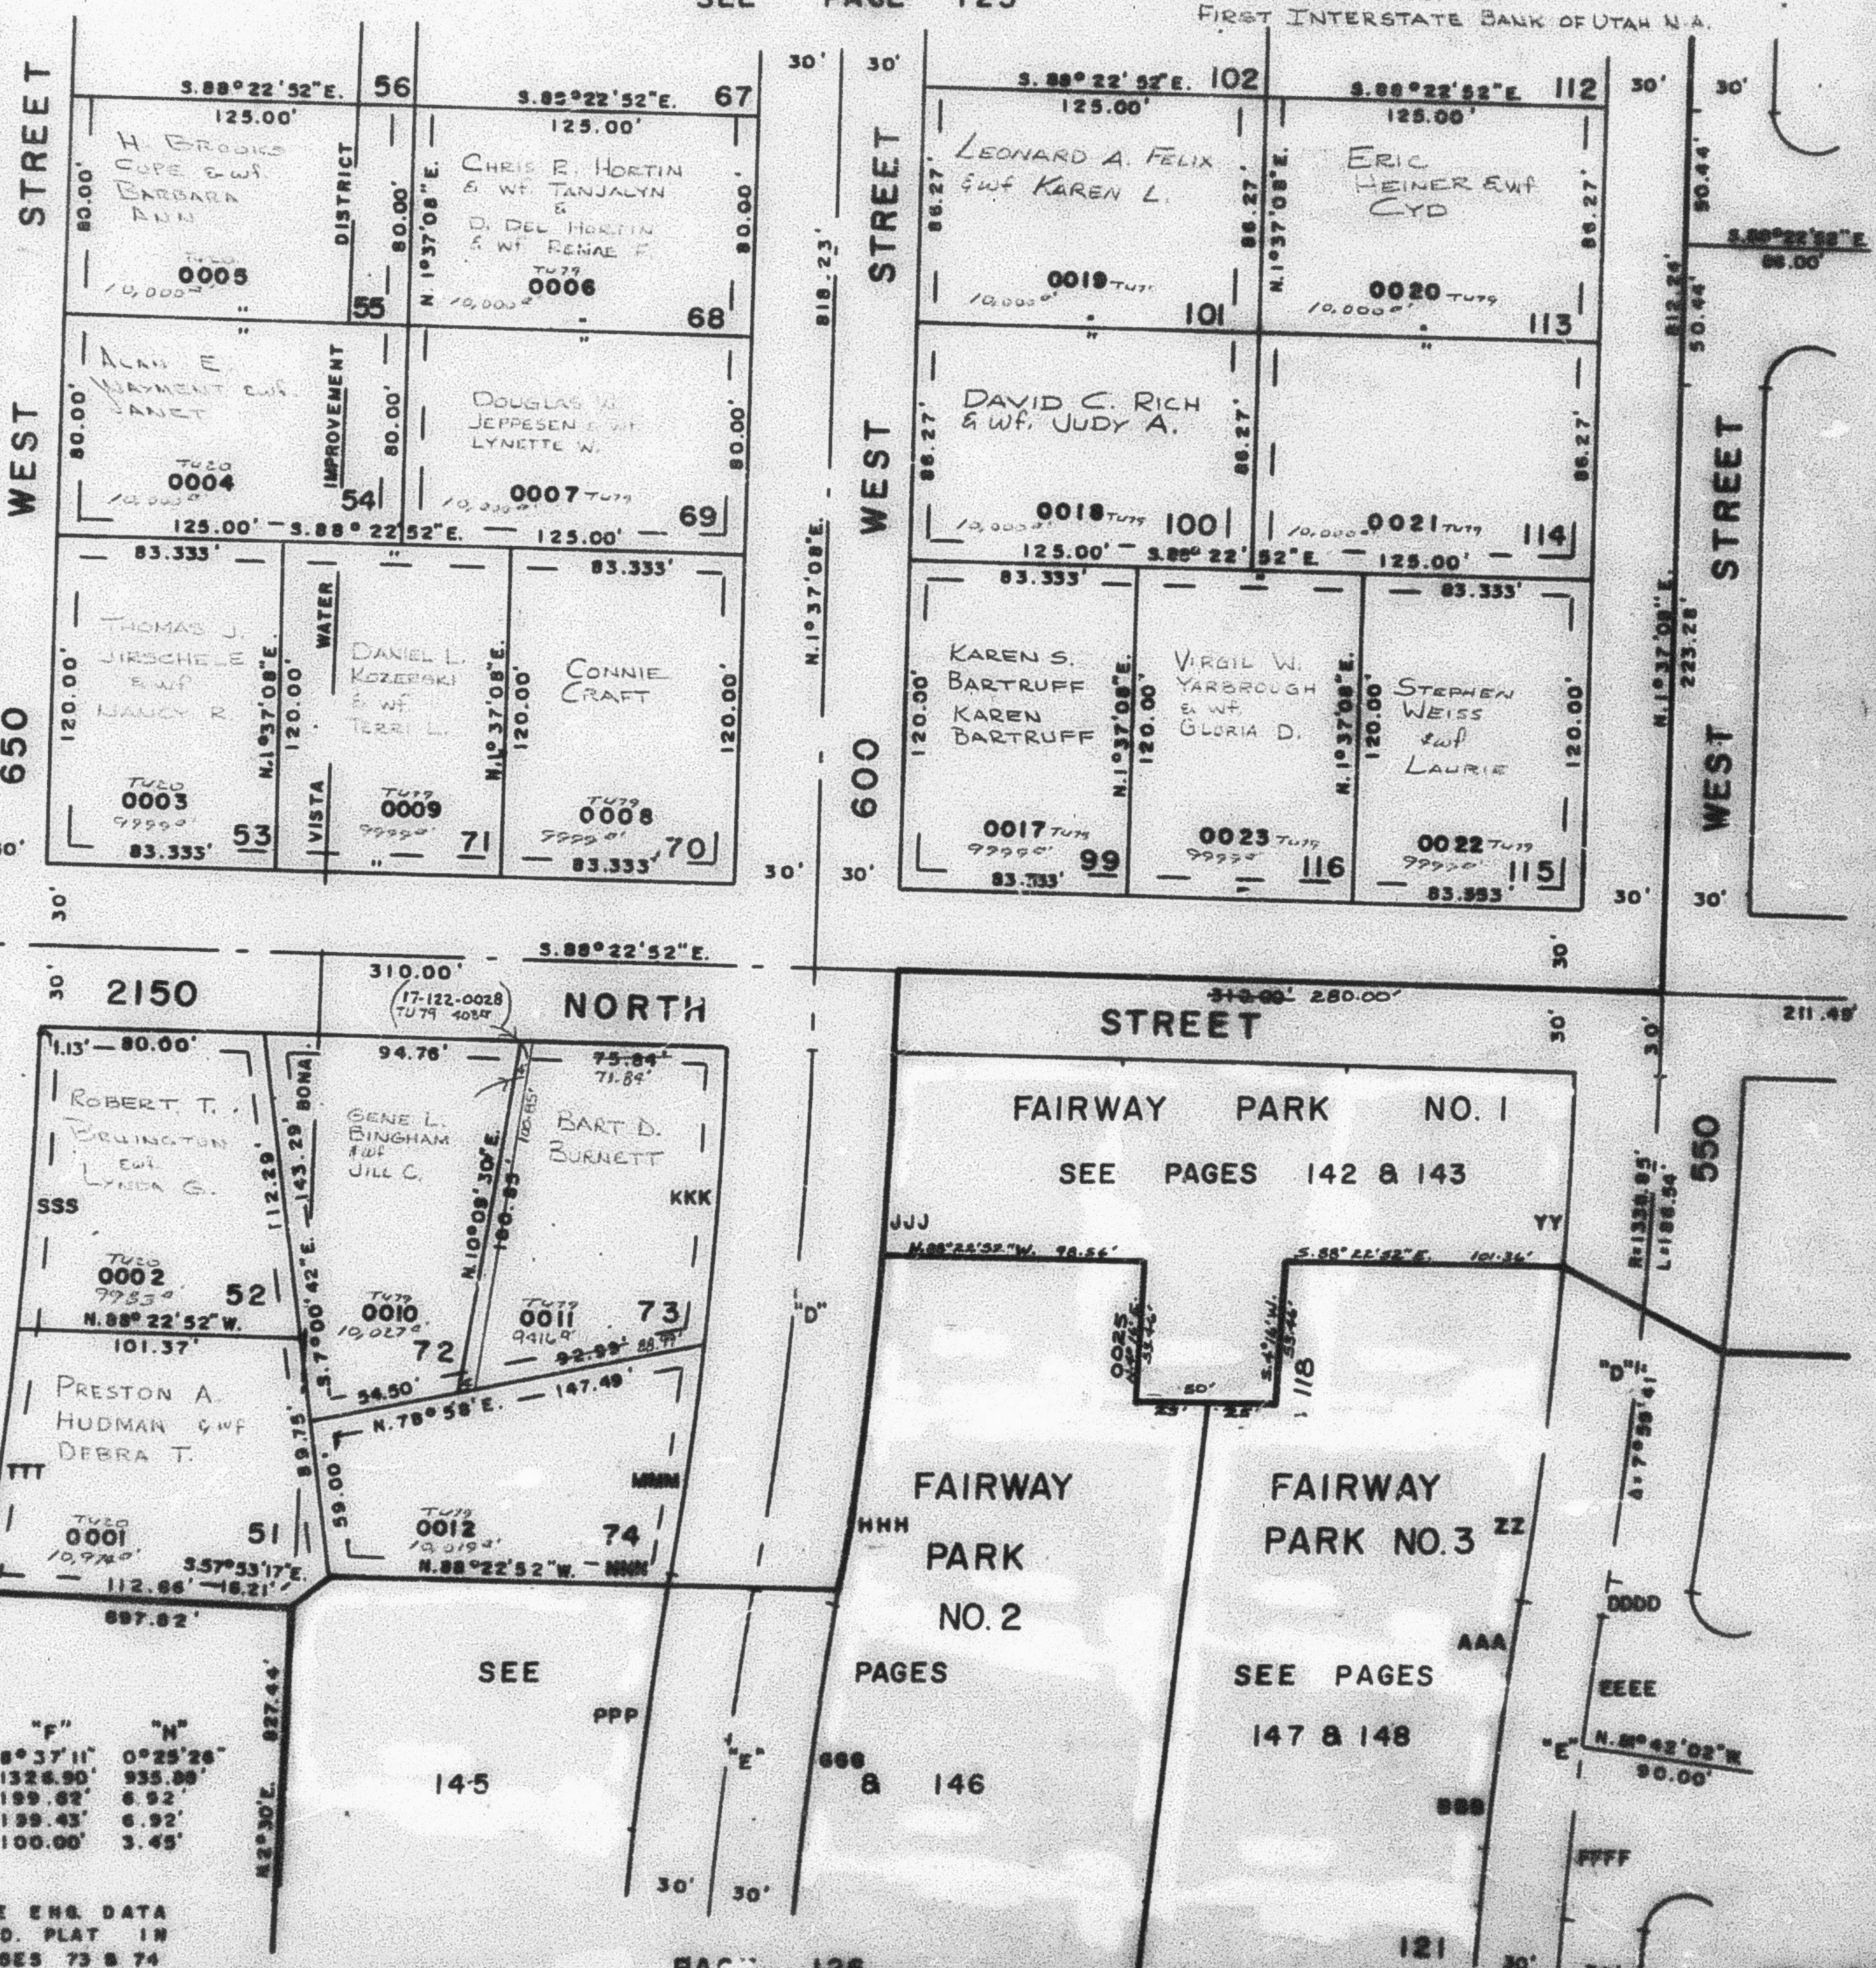

SEE PAGE 142

SEE PAGE 143

PAGE 126

17