

PART OF S.E. 1/4 SEC. 31, T. 7 N., R. 1 W., S. L. B. & M.
MISTY MEADOWS SUBDIVISION

122

LOTS 51-55, 68-74, 99-101, 113-116

TAXING UNIT 20, 79

IN HARRISVILLE CITY

SCALE 1" = 50'

PREFIX 17-122

SEE PAGE 123

EXCEPT WHERE OTHERWISE SHOWN
ALL LOTS OWNED BY
FIRST INTERSTATE BANK OF UTAH N.A.

CURVE DATA


YF R=1308.85'
L=130.02'
ZZ R=1308.85'
L=65.13'
AAA R=1520.87'
L=30.89'
BBB R=1520.87'
L=86.75'
DDD R=1480.87'
L=54.04'
HHH R=1389.85'
L=74.31'
JJJ R=1389.85'
L=130.00'
KKK R=1308.85'
L=109.30'
LLL R=1308.85'
L=85.48'
NNN R=1520.87'
L=5.84'

SEE
PAGE
120

PPP R=1520.87'
L=82.77'
SSS R=1356.90'
L=110.28'
TTT R=1356.90'
L=98.70'
UUU R=1356.90'
L=13.09'
VVV R=1480.87'
L=48.80'
WWW R=1480.87'
L=68.89'

"B"	"E"	"F"	"H"
R=1356.90'	7°40'29"	8°37'11"	0°25'28"
L=195.83'	1499.87'	1324.90'	935.88'
CH=199.44'	199.70'	199.82'	6.92'
T=100.00'	199.55'	199.43'	6.92'
	100.00'	100.00'	3.45'

FOR COMPLETE ENG. DATA
SEE ORIG. SEC. PLAT IN
BOOK 20, PAGES 73 & 74

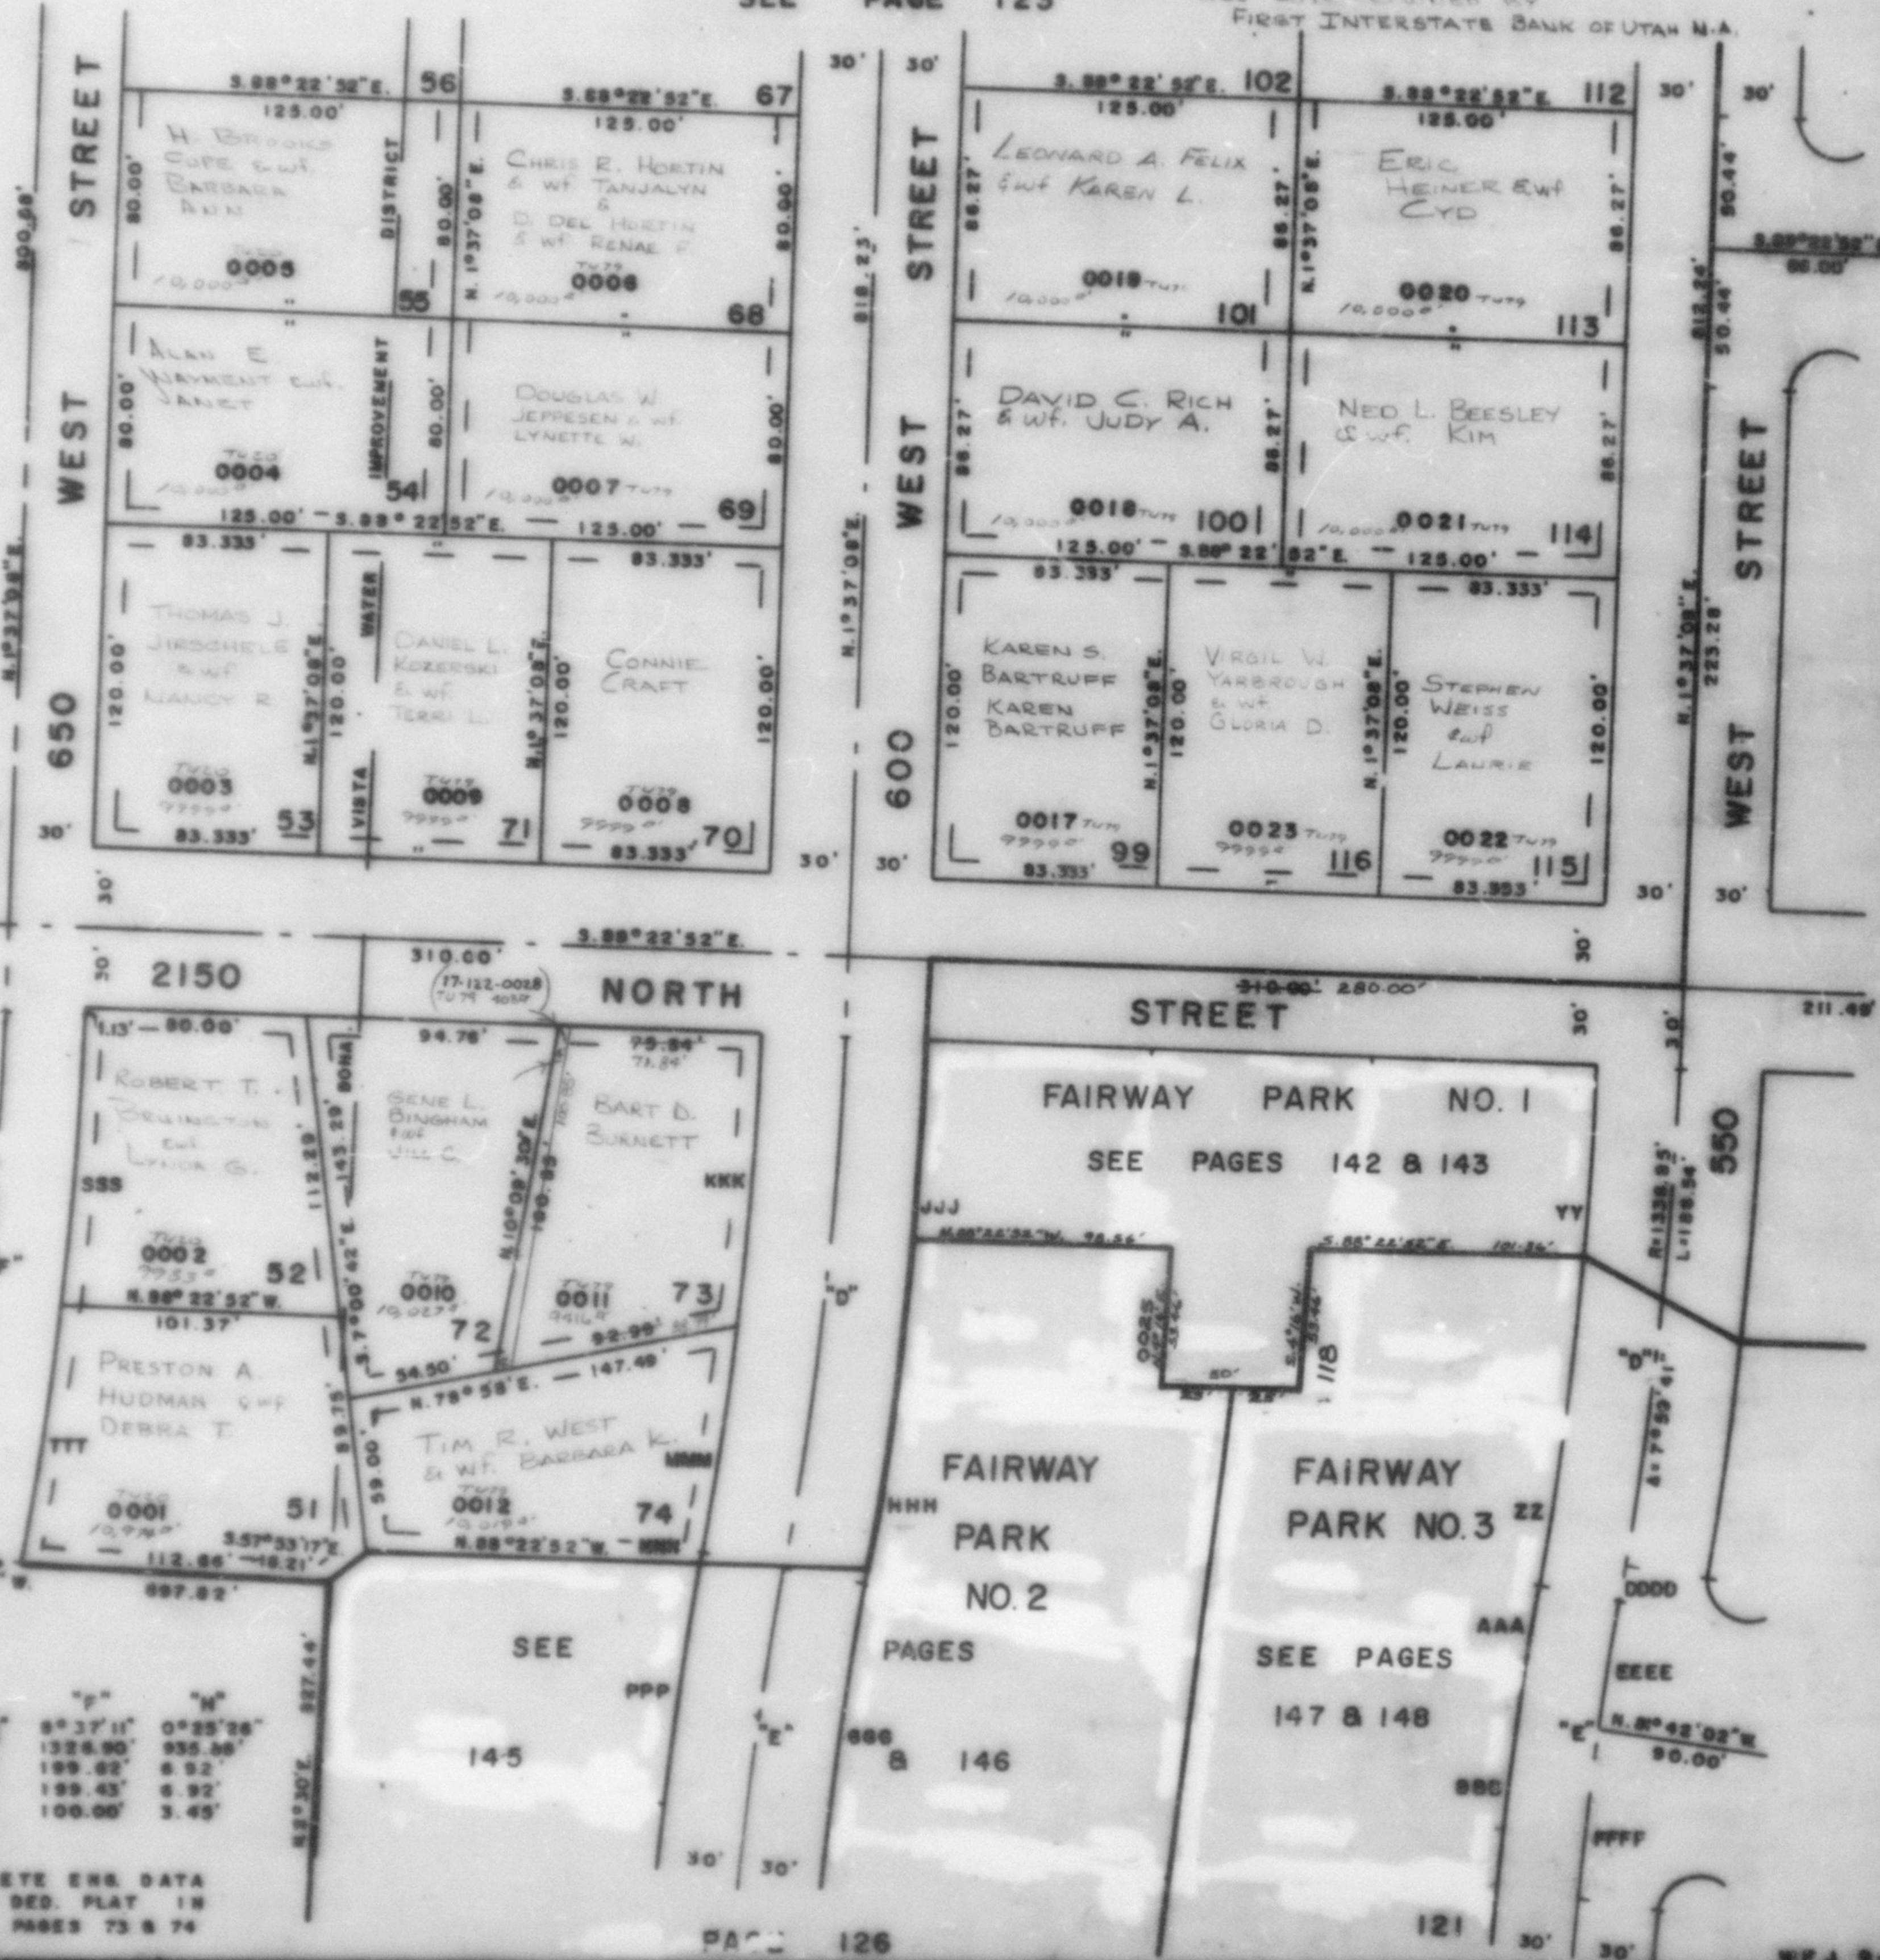

PAGE 126

W.P.A. 9-77