

PART OF S.E. 1/4 SEC. 31, T. 7 N., R. 1 W., S. L. B. & M.

122

MISTY MEADOWS SUBDIVISION

LOTS 51-55, 68-74, 99-101, 113-116

IN HARRISVILLE CITY

TAXING UNIT 20, 79

SCALE 1" = 50'

PREFIX: 17 - 122

SEE PAGE 123

EXCEPT WHERE OTHERWISE SHOWN
ALL LOTS OWNED BY
FIRST INTERSTATE BANK OF UTAH N.A.

CURVE DATA

Δ = 8°48'01"
VV R = 1306.85
L = 130.02'
Δ = 2°51'20"
ZZ R = 1306.85
L = 65.13'
Δ = 1°09'50"
AAA R = 1520.87
L = 30.89'
Δ = 3°16'08"
BBB R = 1520.87
L = 88.75'
Δ = 3°0'16"
CCC R = 1400.87
L = 74.04'
Δ = 3°00'24"
HHH R = 1306.85
L = 76.81'
Δ = 8°30'39"
JJJ R = 1306.85
L = 136.68'
Δ = 4°40'01"
KKK R = 1306.85
L = 106.50'
Δ = 3°40'35"
MMM R = 1306.85
L = 85.66'
Δ = 0°12'49"
NNN R = 1520.87
L = 5.64'


SEE
PAGE
120

Δ = 3°07'05"
PPP R = 1520.87
L = 82.77'
Δ = 4°39'21"
SSS R = 1356.90
L = 110.26'
Δ = 4°04'59"
TTT R = 1356.90
L = 96.70'
Δ = 0°33'40"
DDD R = 1336.85
L = 13.09'
Δ = 1°52'31"
EEE R = 1490.87
L = 48.80'
Δ = 2°24'56"
FFF R = 1490.87
L = 62.85'

"D"	"E"	"F"	"H"
Δ = 8°33'21"	7°40'29"	8°37'11"	0°29'28"
R = 1336.85	1490.87	1326.90	935.88
L = 195.63	199.70	199.62	6.92
CH = 199.44	199.55	199.43	6.92
T = 100.00	100.00	100.00	3.45

FOR COMPLETE ENG. DATA
SEE ORIG. DEED. PLAT IN
BOOK 20, PAGES 73 & 74

17

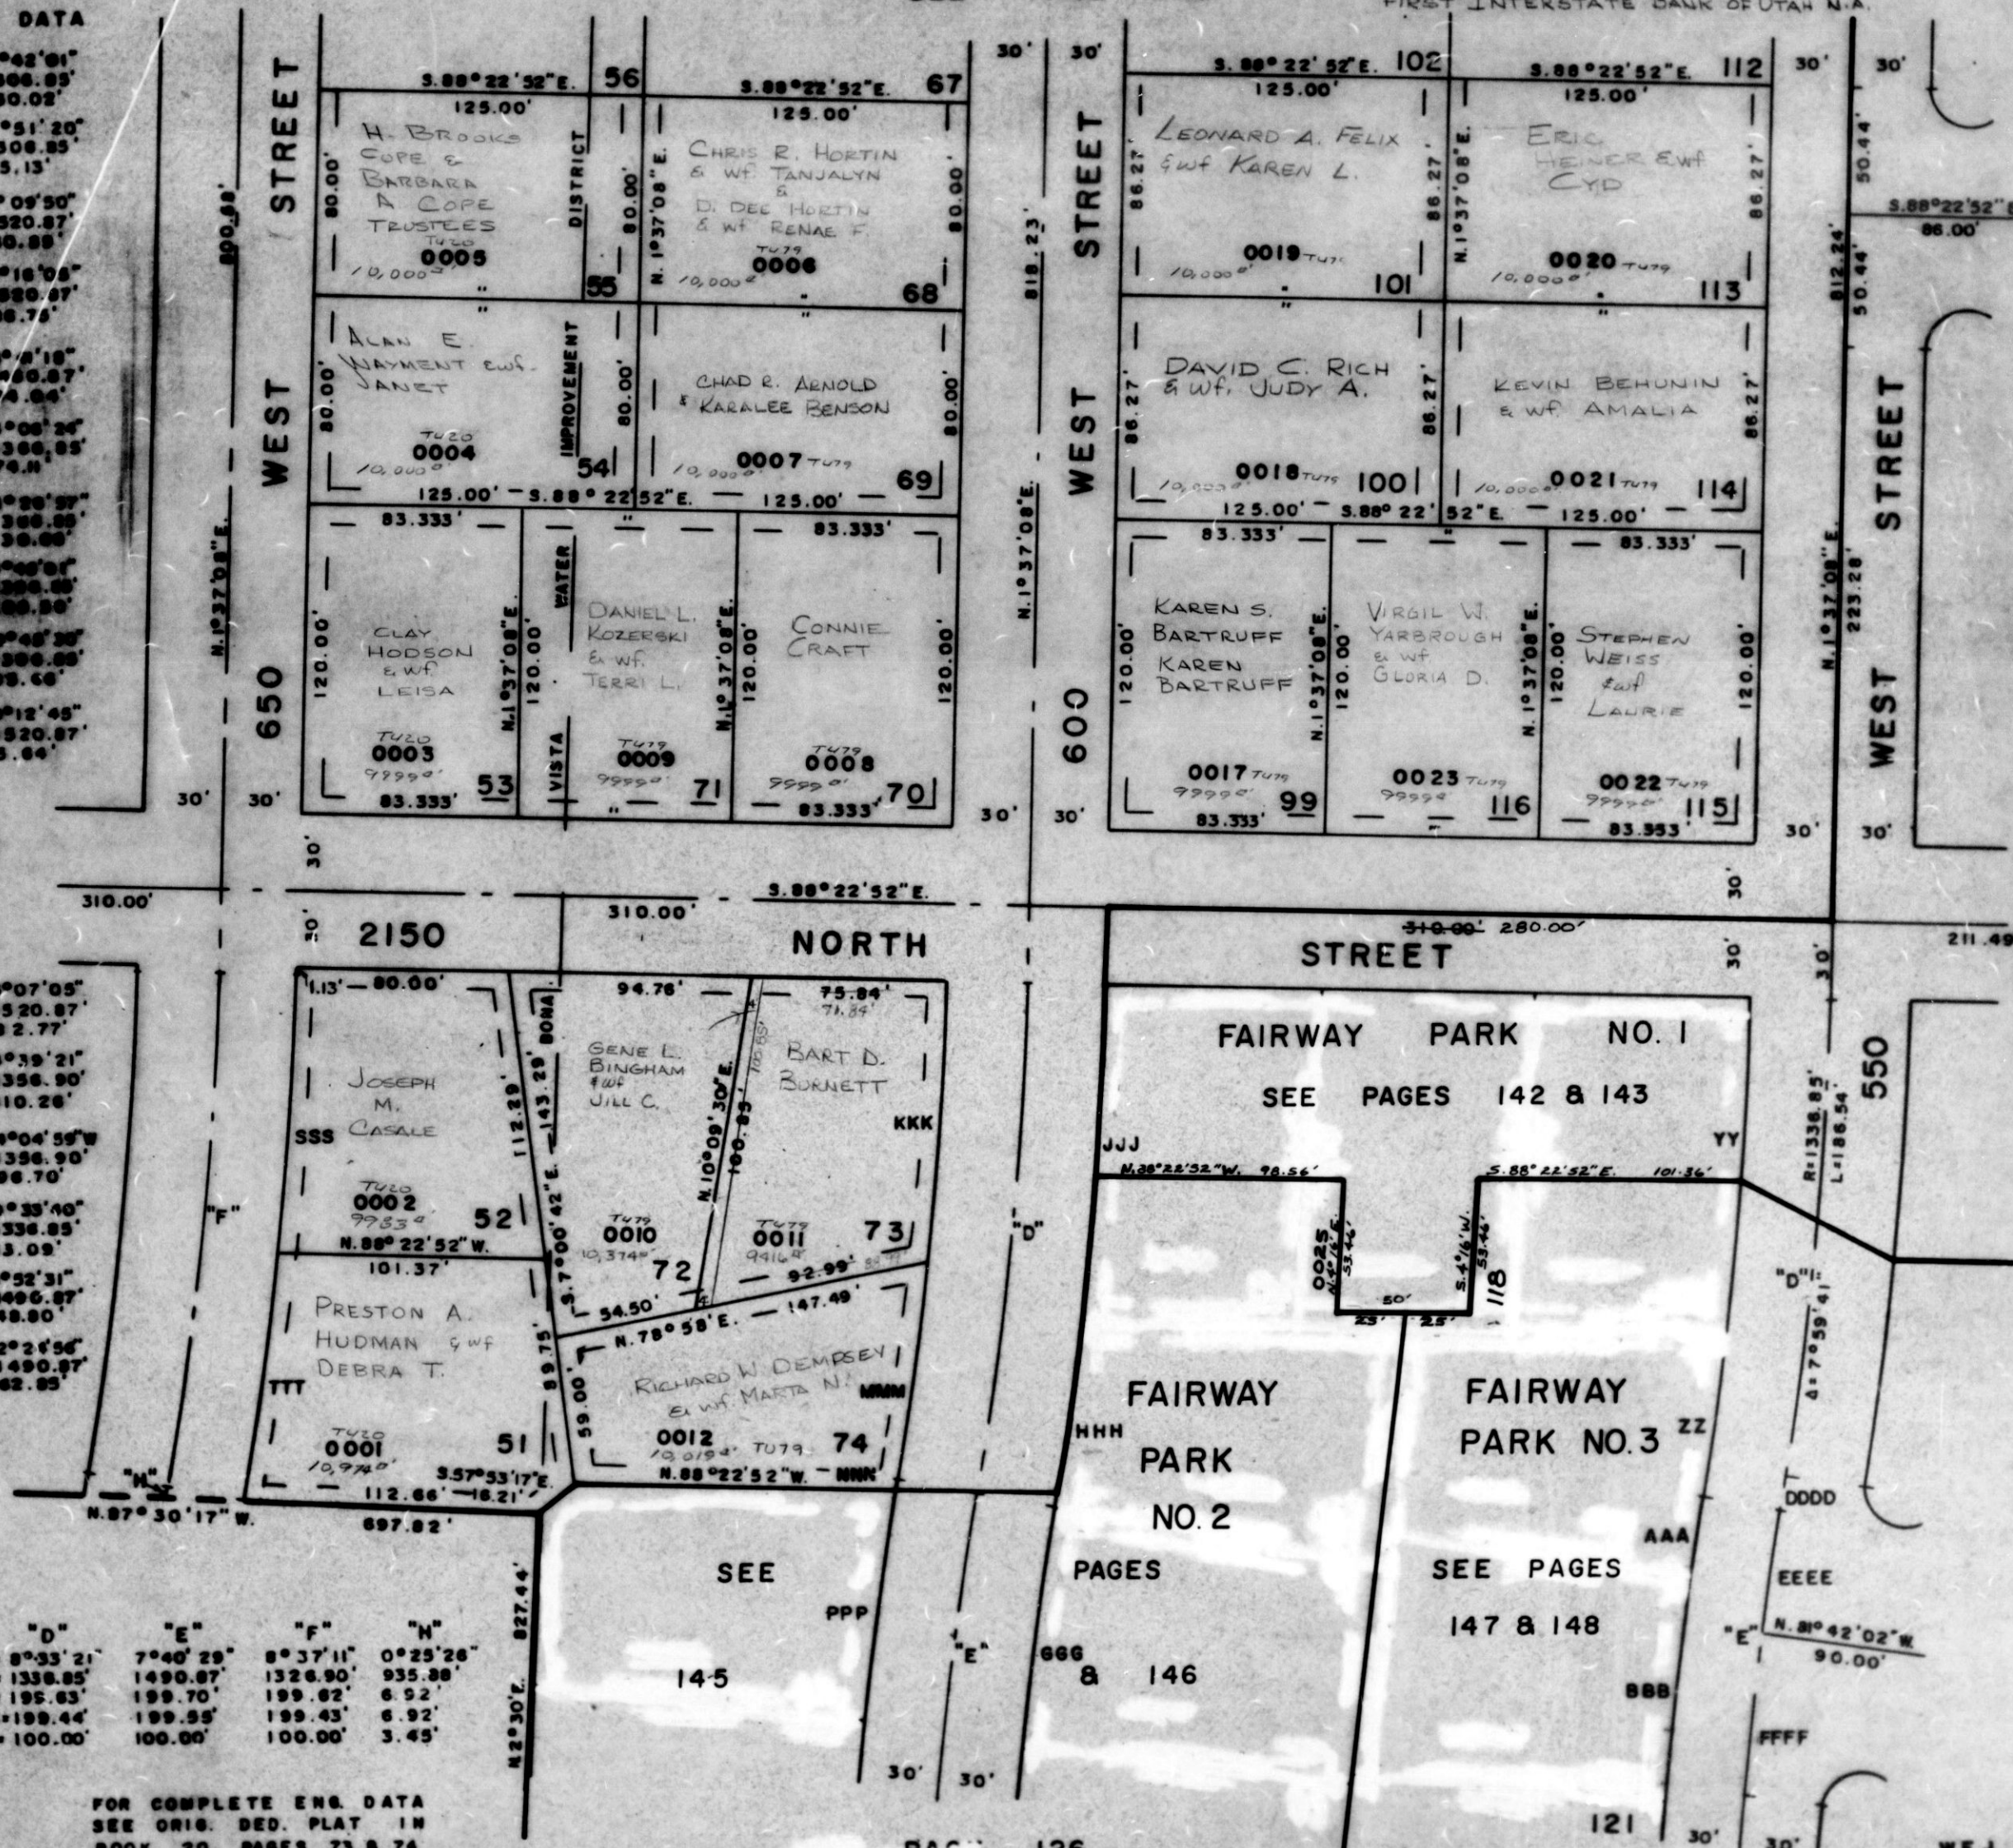

PAGE 126

W.F.J. 9-77

SEE PAGE 142

SEE PAGE 143