

PART OF S.E. 1/4 SEC. 31, T.7N., R.1W., S.L.B.M.
MISTY MEADOWS SUBDIVISION
 LOTS 51-55, 68-74, 99-101, 113-116

122

TAXING UNIT 20,79

IN HARRISVILLE CITY

PREFIX 17-122

SCALE 1"=50'

SEE PAGE 123

EXCEPT WHERE OTHERWISE SHOWN
 ALL LOTS OWNED BY
 FIRST INTERSTATE BANK OF UTAH N.A.

CURVE DATA





"G"	"E"	"F"	"H"
A=8°33'21"	7°45'28"	8°37'11"	0°25'28"
R=130.85	1490.87	1328.80	935.39
L=130.85	139.70	139.82	6.52
CH=139.44	139.85	139.43	6.92
T=100.00	100.00	100.00	3.45

FOR COMPLETE ENG. DATA
 SEE ORIS. DED. PLAT. IN
 BOOK 20, PAGES 73 & 74

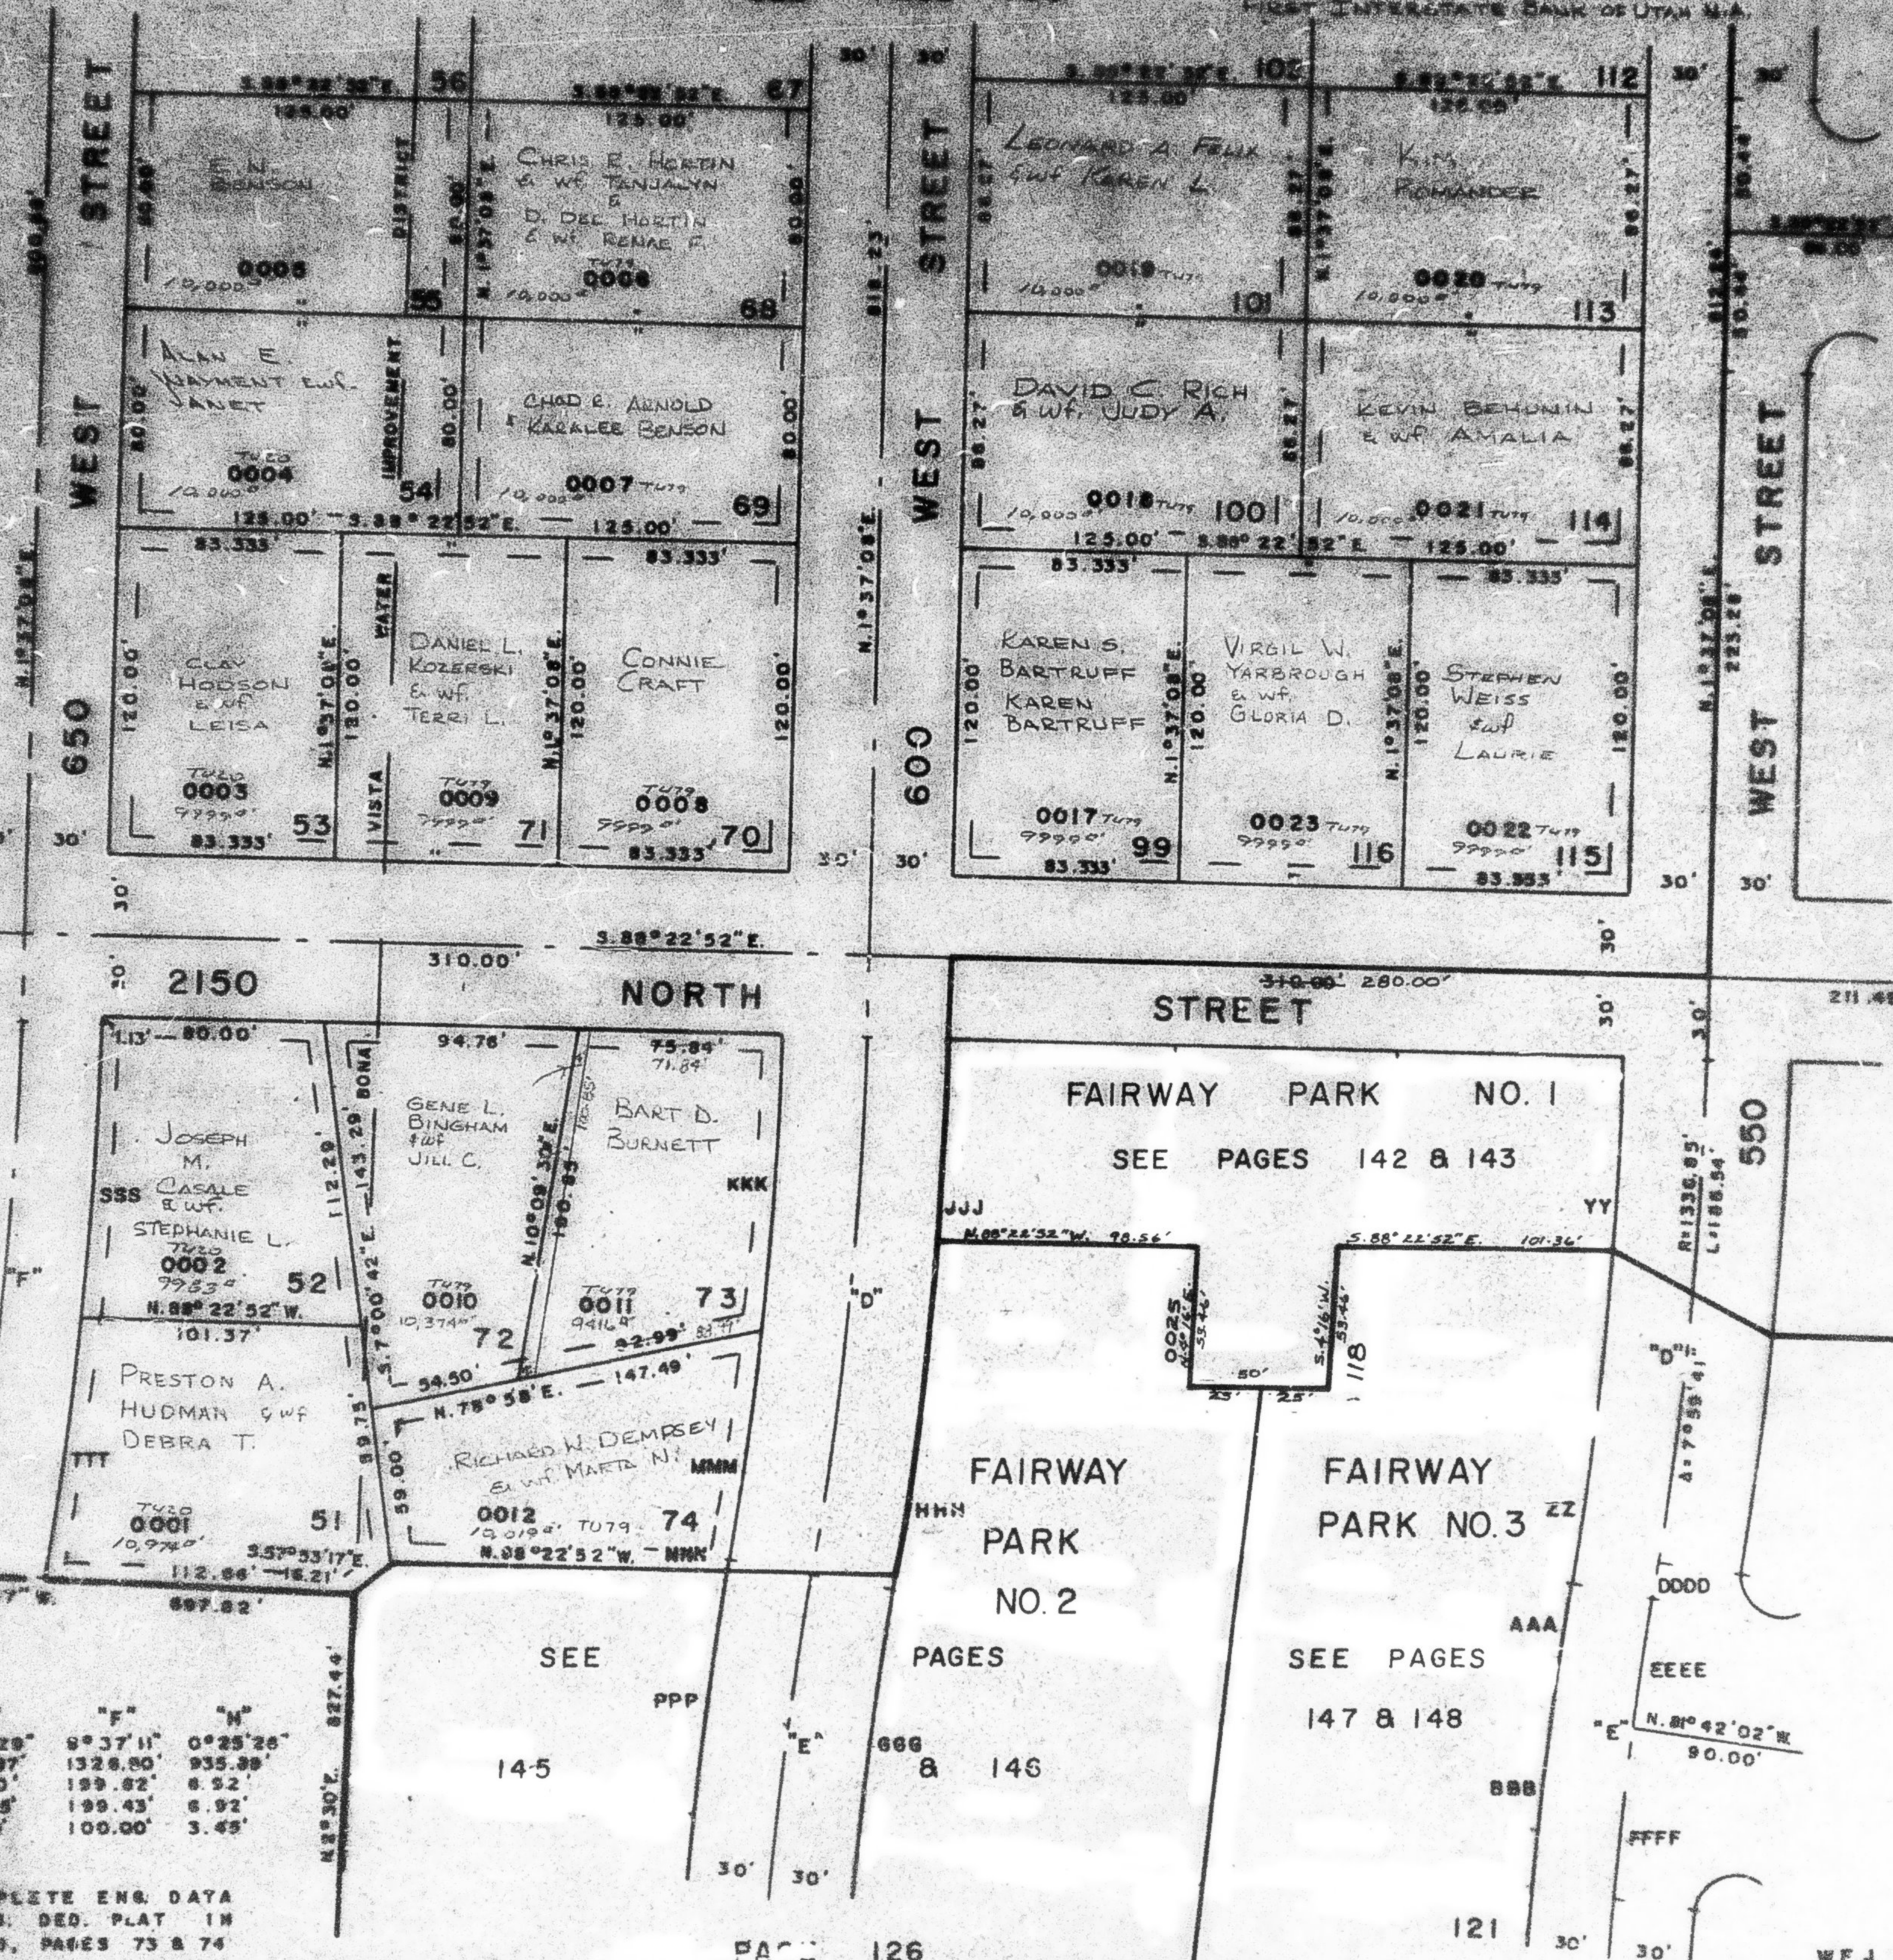

SEE PAGE 142
 SEE PAGE 143