

PART OF S.E. 1/4 SEC. 31, T.7N, R.1W, S.L.B.M.
MISTY MEADOWS SUBDIVISION

122

LOTS 51-55, 68-74, 99-101, 113-116

IN HARRISVILLE CITY

TAXING UNIT: 20,79

PREFIX: 17-122

SCALE 1" = 50'

SEE PAGE 123

EXCEPT WHERE OTHERWISE SHOWN
 ALL LOTS OWNED BY
 FIRST INTERSTATE BANK OF UTAH N.A.


CURVE DATA

A = 3°42'01"
 YY R = 1306.95
 L = 130.02
 B = 2°51'20"
 ZZ R = 1308.85
 L = 65.13
 C = 1°08'50"
 AAA R = 1520.87
 L = 30.28
 D = 3°18'08"
 BBB R = 1520.87
 L = 66.74
 E = 3°0'18"
 GGG R = 1490.87
 L = 94.04
 F = 3°06'24"
 HHH R = 1388.85
 L = 74.11
 G = 5°28'57"
 JJJ R = 1388.85
 L = 130.00
 H = 4°48'01"
 KKK R = 1308.85
 L = 109.30
 I = 3°45'30"
 MMM R = 1308.85
 L = 85.48
 J = 0°12'45"
 NNN R = 1520.87
 L = 5.64

SEE PAGE 120

A = 3°07'05"
 PPP R = 1520.87
 L = 82.77
 B = 4°39'21"
 SSS R = 1356.90
 L = 110.26
 C = 4°04'59"
 TTT R = 1356.90
 L = 98.70
 D = 0°33'40"
 DDD R = 1336.85
 L = 13.09
 E = 1°52'31"
 EEEE R = 1490.87
 L = 48.80
 F = 2°24'56"
 FFFF R = 1490.87
 L = 82.85

"D"	"E"	"F"	"H"
Z = 8°33'21"	7°40'29"	8°37'11"	0°25'26"
R = 1336.85	1490.87	1326.90	935.85
L = 195.83	199.70	199.82	6.92
CH = 199.44	199.55	199.43	6.92
T = 100.00	100.00	100.00	3.45

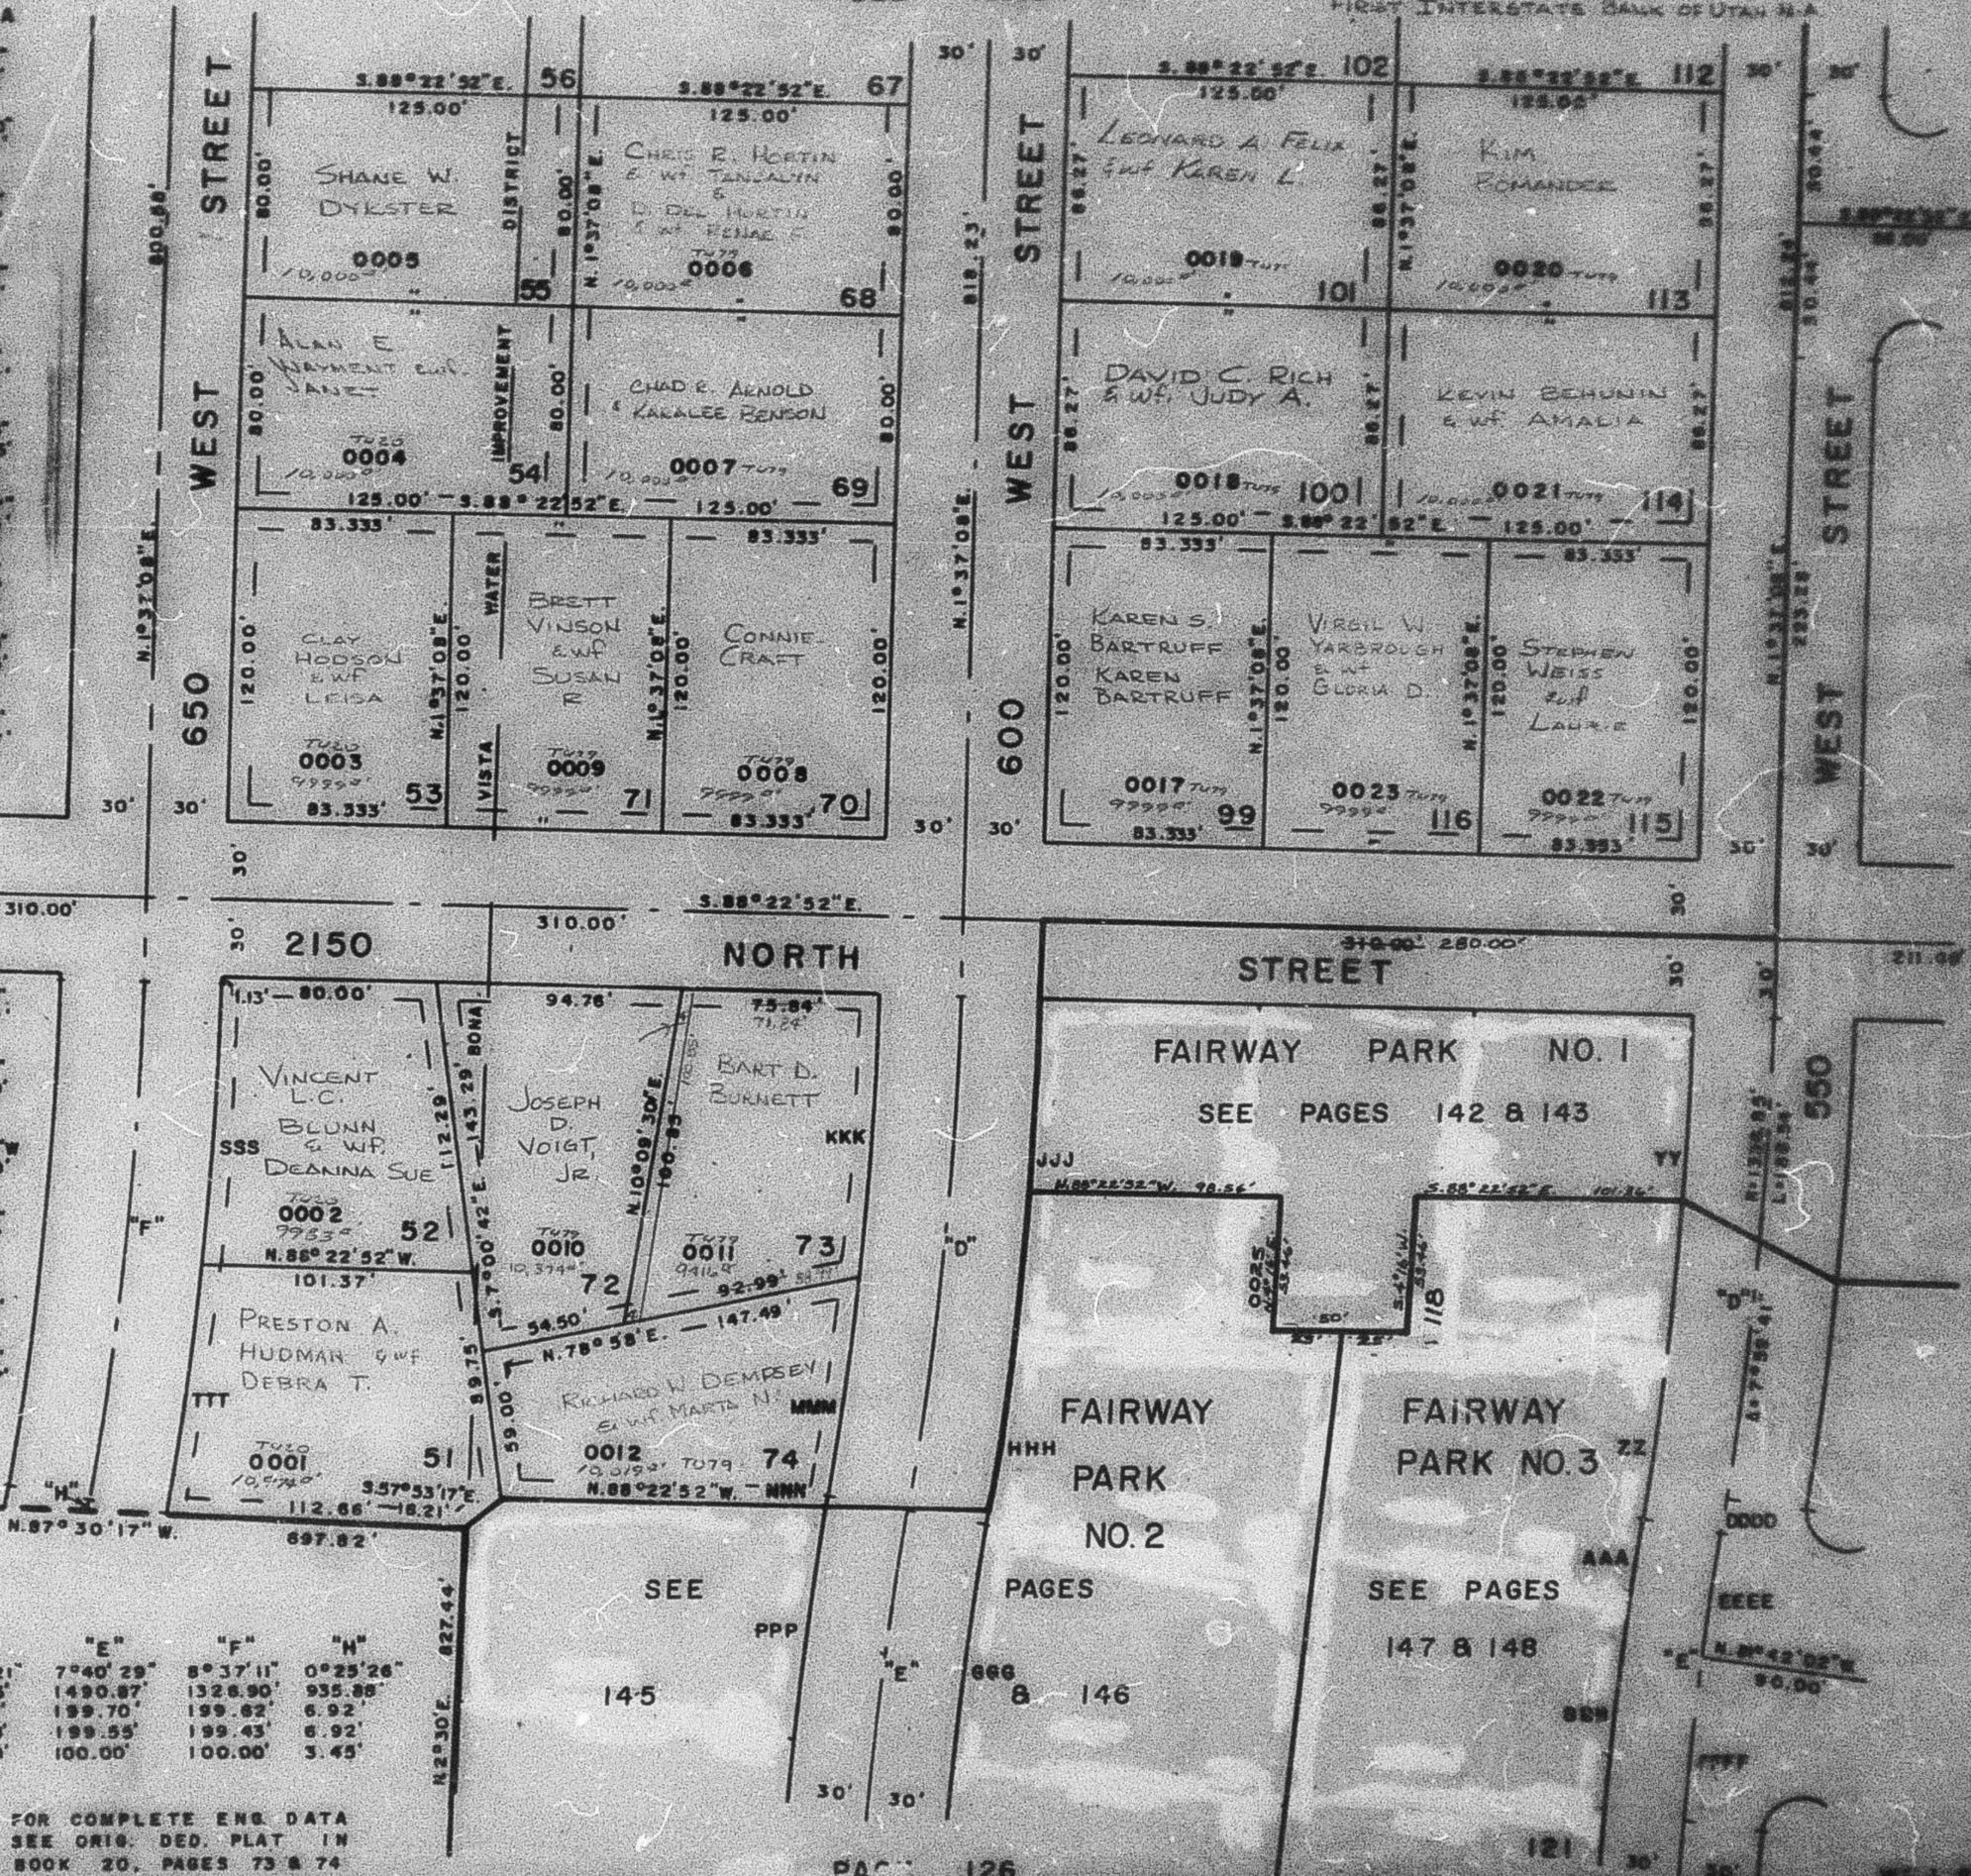

FOR COMPLETE ENG. DATA
 SEE ORIG. DED. PLAT IN
 BOOK 20, PAGES 73 & 74

PAGE 126

SEE PAGE 142

SEE PAGE 143