

LOTS 51-55, 68-74, 99-101, 113-116

IN HARRISVILLE CITY

PREFIX : 17 - 122

EXCEPT WHERE OTHERWISE SHOWN
ALL LOAN OFFICERS BY
FIRST INTERSTATE BANK OF UTAH N.A.

A = 5°42'01"
 YY R = 1308.85'
 L = 130.02'
 A = 2°51'20"
 ZZ R = 1308.85'
 L = 85.13'
 A = 1°09'50"
 AAA R = 1520.87'
 L = 30.85'
 A = 3°18'05"
 BBB R = 1520.87'
 L = 88.75'
 A = 3°41'18"
 C R = 1460.87'
 L = 94.04'
 A = 3°06'24"
 HHH R = 1368.85'
 L = 74.11'
 A = 5°28'57"
 JJJ R = 1368.85'
 L = 130.06'
 A = 4°48'01"
 KKK R = 1308.85'
 L = 109.50'
 A = 3°45'30"
 MMM R = 1308.85'
 L = 85.68'
 A = 0°12'45"
 NNN R = 1520.87'
 L = 5.84'

SEE
PAGE
120

PPP $\Delta = 3^{\circ}07'.05''$
 $R = 1520.87'$
 $L = 82.77'$

 SSS $\Delta = 4^{\circ}39'.21''$
 $R = 1356.90'$
 $L = 110.26'$

 TTT $\Delta = 4^{\circ}04'.59''^w$
 $R = 1356.90'$
 $L = 96.70'$


 DDDD $\Delta = 0^{\circ}33'.40''$
 $R = 1336.85'$
 $L = 13.03'$

 EEEE $\Delta = 1^{\circ}52'.31''$
 $R = 1490.87'$
 $L = 48.80'$

 FFFF $\Delta = 2^{\circ}24'.56''$
 $R = 1490.87'$
 $L = 62.85'$

"D"	"E"	"F"	"H"
$\Delta = 8^{\circ}33'21''$	$7^{\circ}40'29''$	$8^{\circ}37'11''$	$0^{\circ}25'26''$
$R = 1336.85'$	$1490.87'$	$1328.90'$	$935.88'$
$L = 195.63'$	$199.70'$	$199.62'$	$6.92'$
$CH = 199.44'$	$199.53'$	$199.43'$	$6.92'$
$T = 100.00'$	$100.00'$	$100.00'$	$3.45'$

FOR COMPLETE ENG. DATA
SEE ORIG. DED. PLAT IN
BOOK 20, PAGES 73 & 74

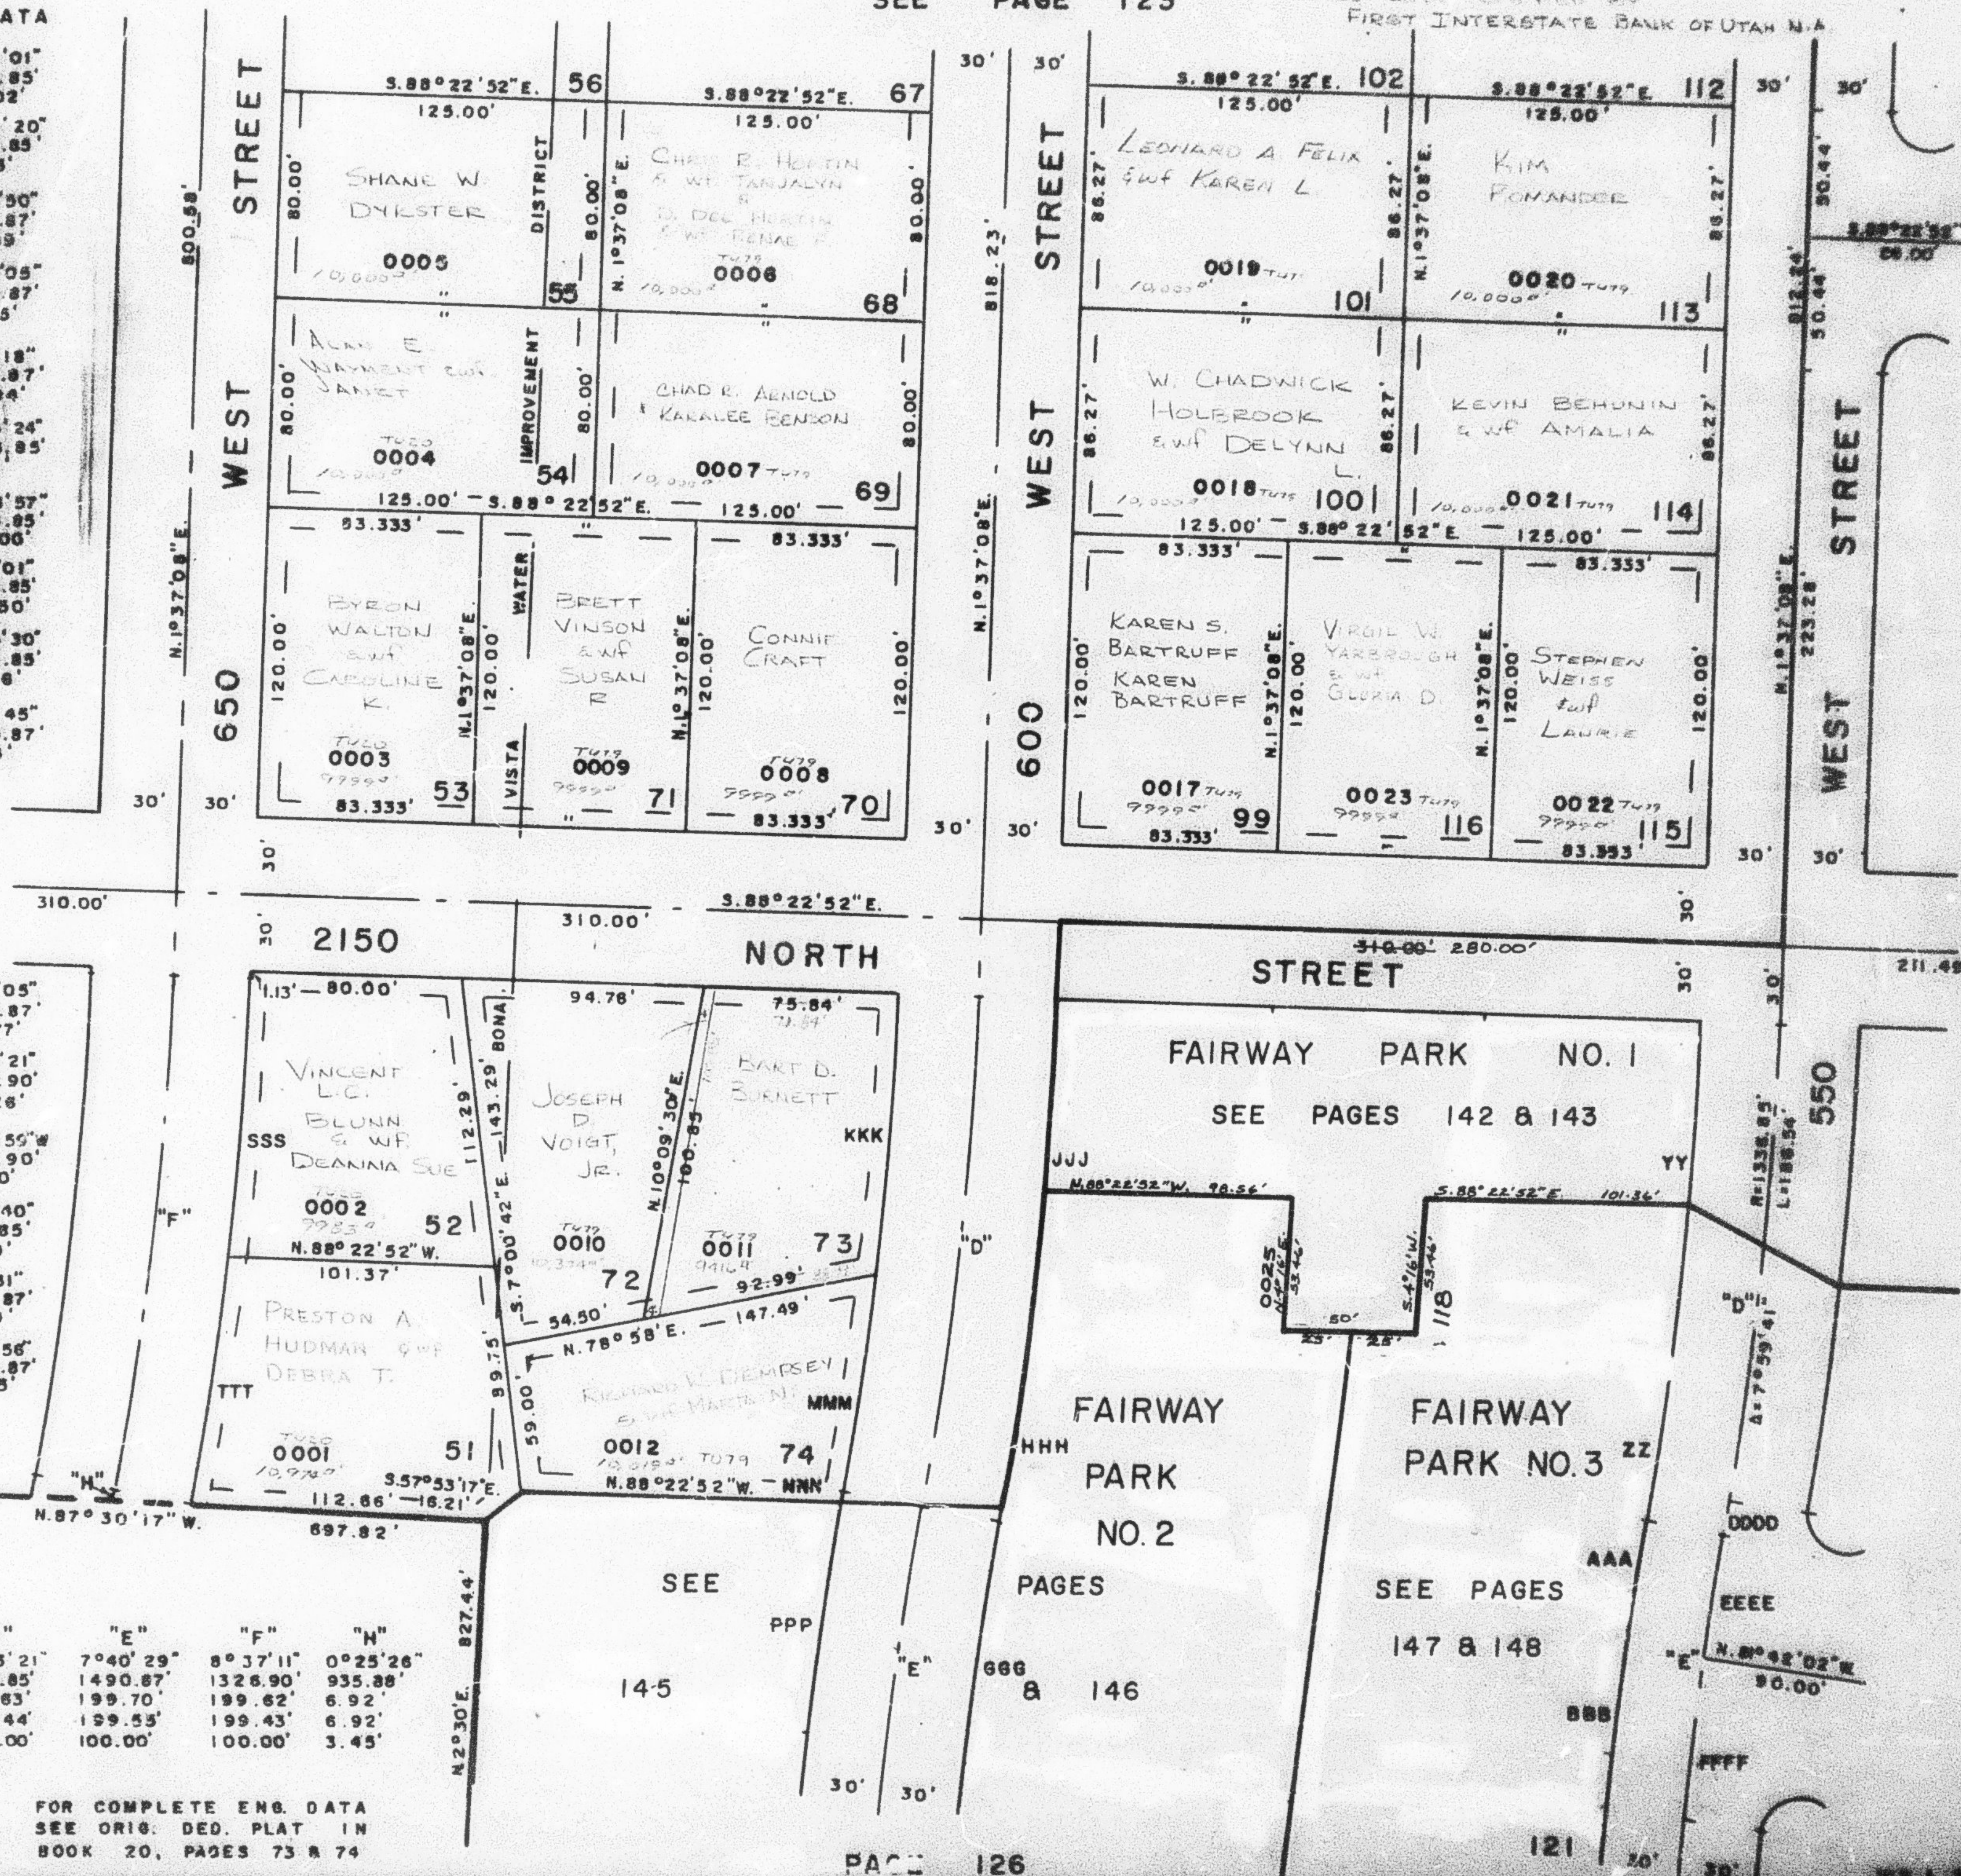

SEE PAGE 142

SEE PAGE 143