

MISTY MEADOWS SUBDIVISION

LOTS 51-55, 68-74, 99-101, 113-116

IN HARRISVILLE CITY

SCALE 1"=50'

TAXING UNIT 20, 79

PREFIX 17-122

SEE PAGE 123

EXCEPT WHERE OTHERWISE SHOWN
ALL LOTS OWNED BY
FIRST INTERSTATE BANK OF UTAH N.A.

CURVE DATA







A=5°42'01"
YY R=1308.85
L=130.02
A=2°51'20"
ZZ R=1308.85
L=65.13
A=1°09'50"
AAA R=1520.87
L=30.89
A=3°18'05"
BBB R=1520.87
L=88.75
A=3°41'15"
GGG R=1490.97
L=94.04
A=3°06'24"
HHH R=1388.85
L=74.11
A=5°28'57"
JJJ R=1388.85
L=130.00
A=4°48'01"
KKK R=1308.85
L=109.50
A=3°45'30"
NNN R=1308.85
L=89.66
A=0°12'45"
NNN R=1520.87
L=5.84

SEE
PAGE
120

A=3°07'05"
PPP R=1520.87
L=82.77
A=4°39'21"
SSS R=1388.85
L=110.26
A=4°04'59"
TTT R=1388.85
L=98.70
A=0°33'40"
DDDD R=1388.85
L=13.09
A=1°52'31"
EEEE R=1490.87
L=48.80
A=2°24'56"
FFFF R=1490.87
L=62.85

"D"	"E"	"F"	"H"
A=8°33'21"	7°40'29"	8°37'11"	0°25'26"
R=1388.85	1490.87	1328.90	935.38
L=185.83	199.70	199.82	6.92
CH=189.44	199.55	199.43	6.92
T=100.00	100.00	100.00	3.45

FOR COMPLETE ENG. DATA
SEE ORIG. DED. PLAT IN
BOOK 20, PAGES 73 & 74

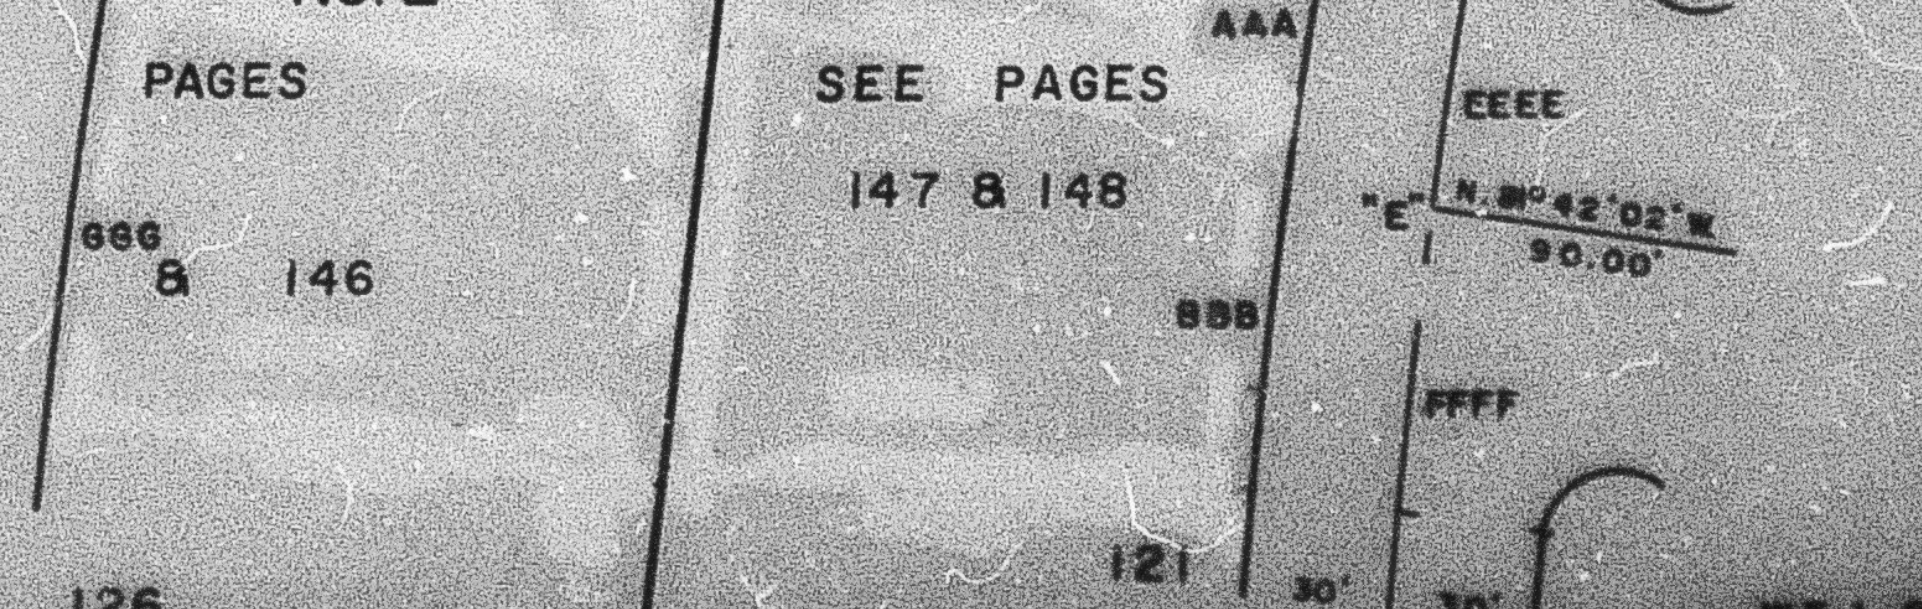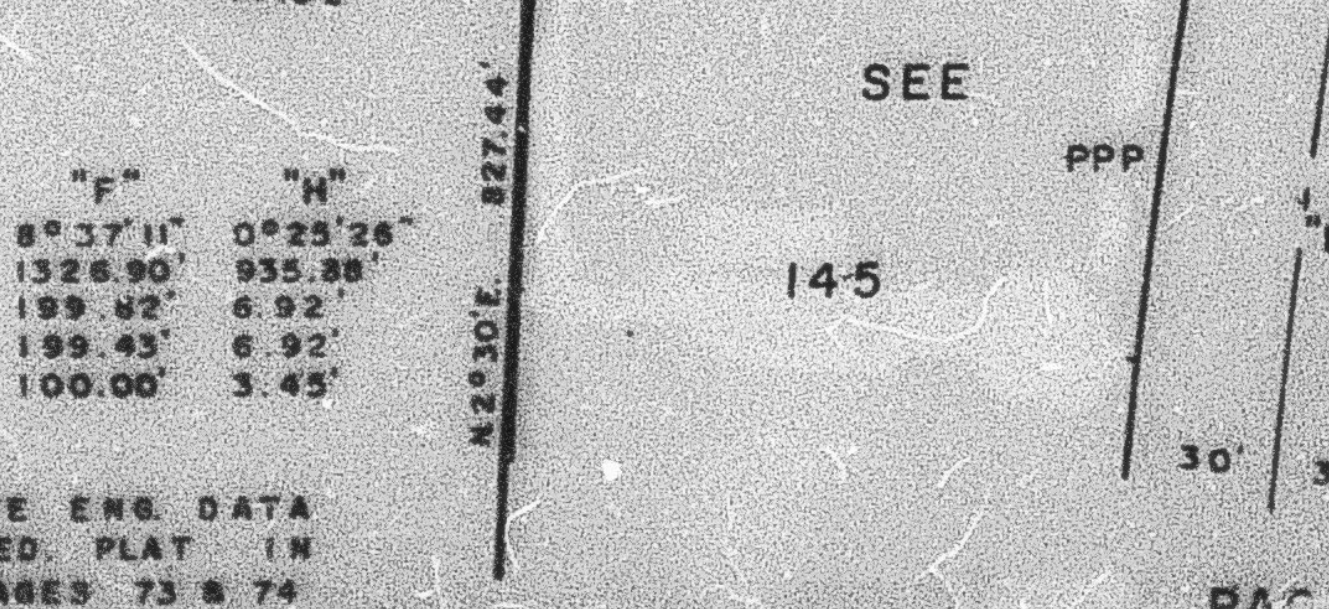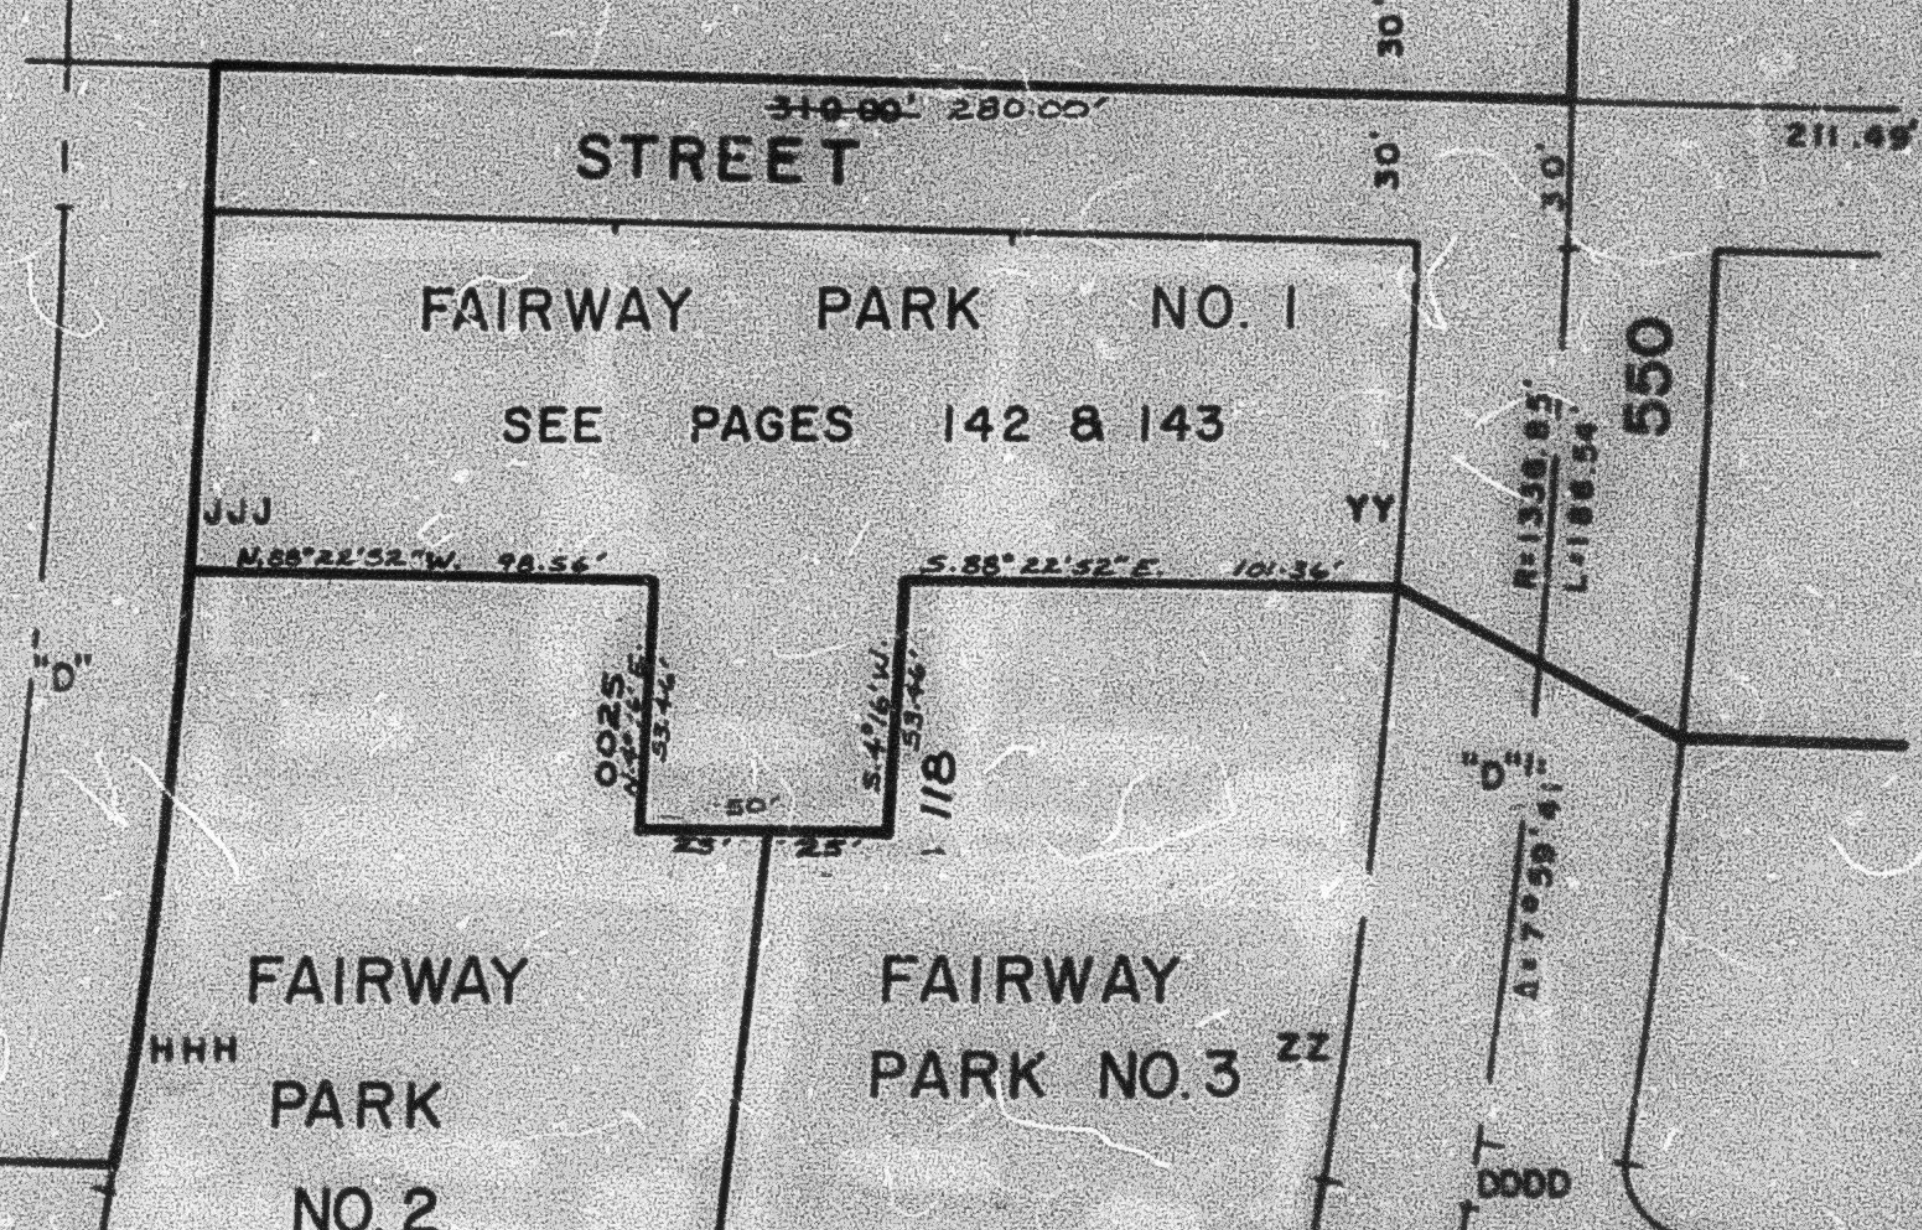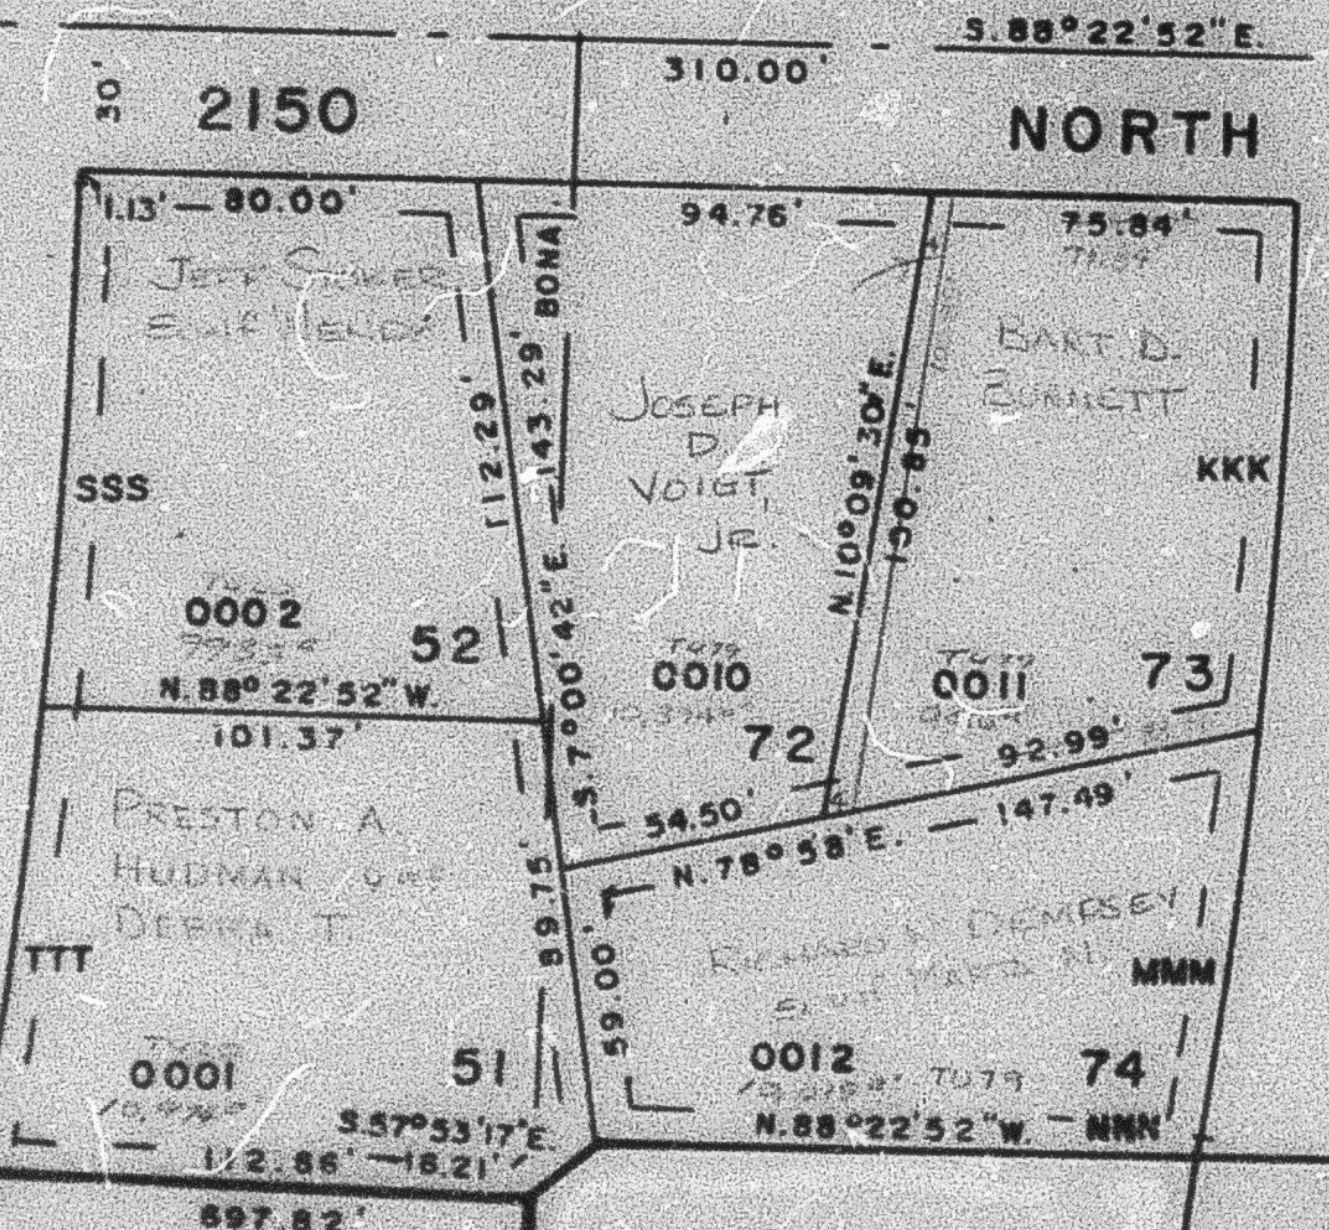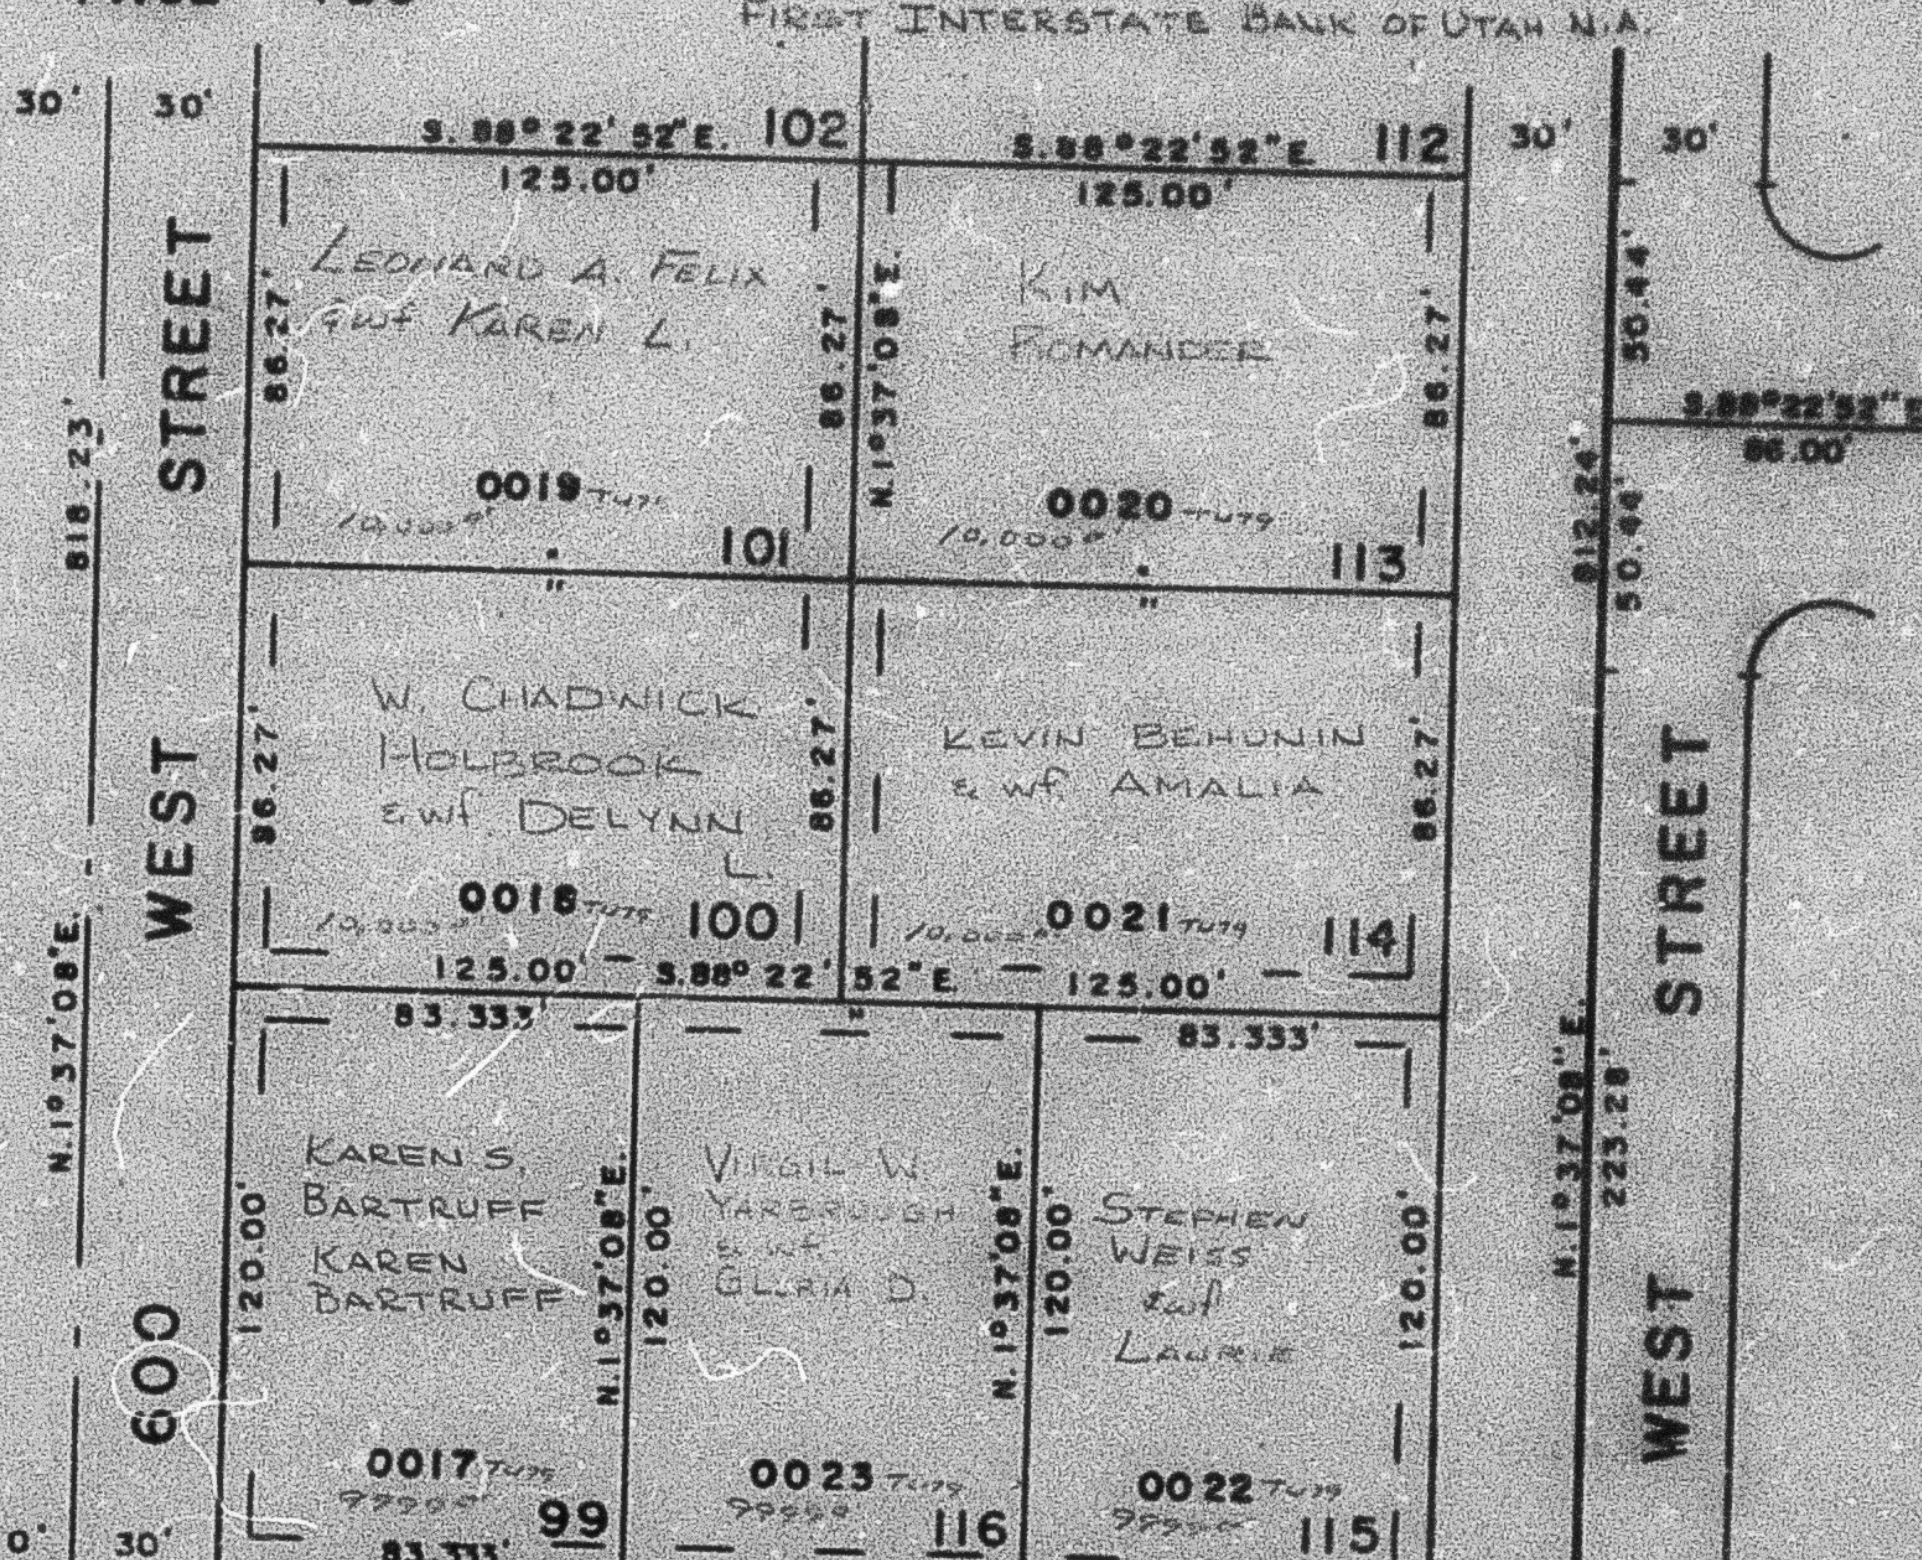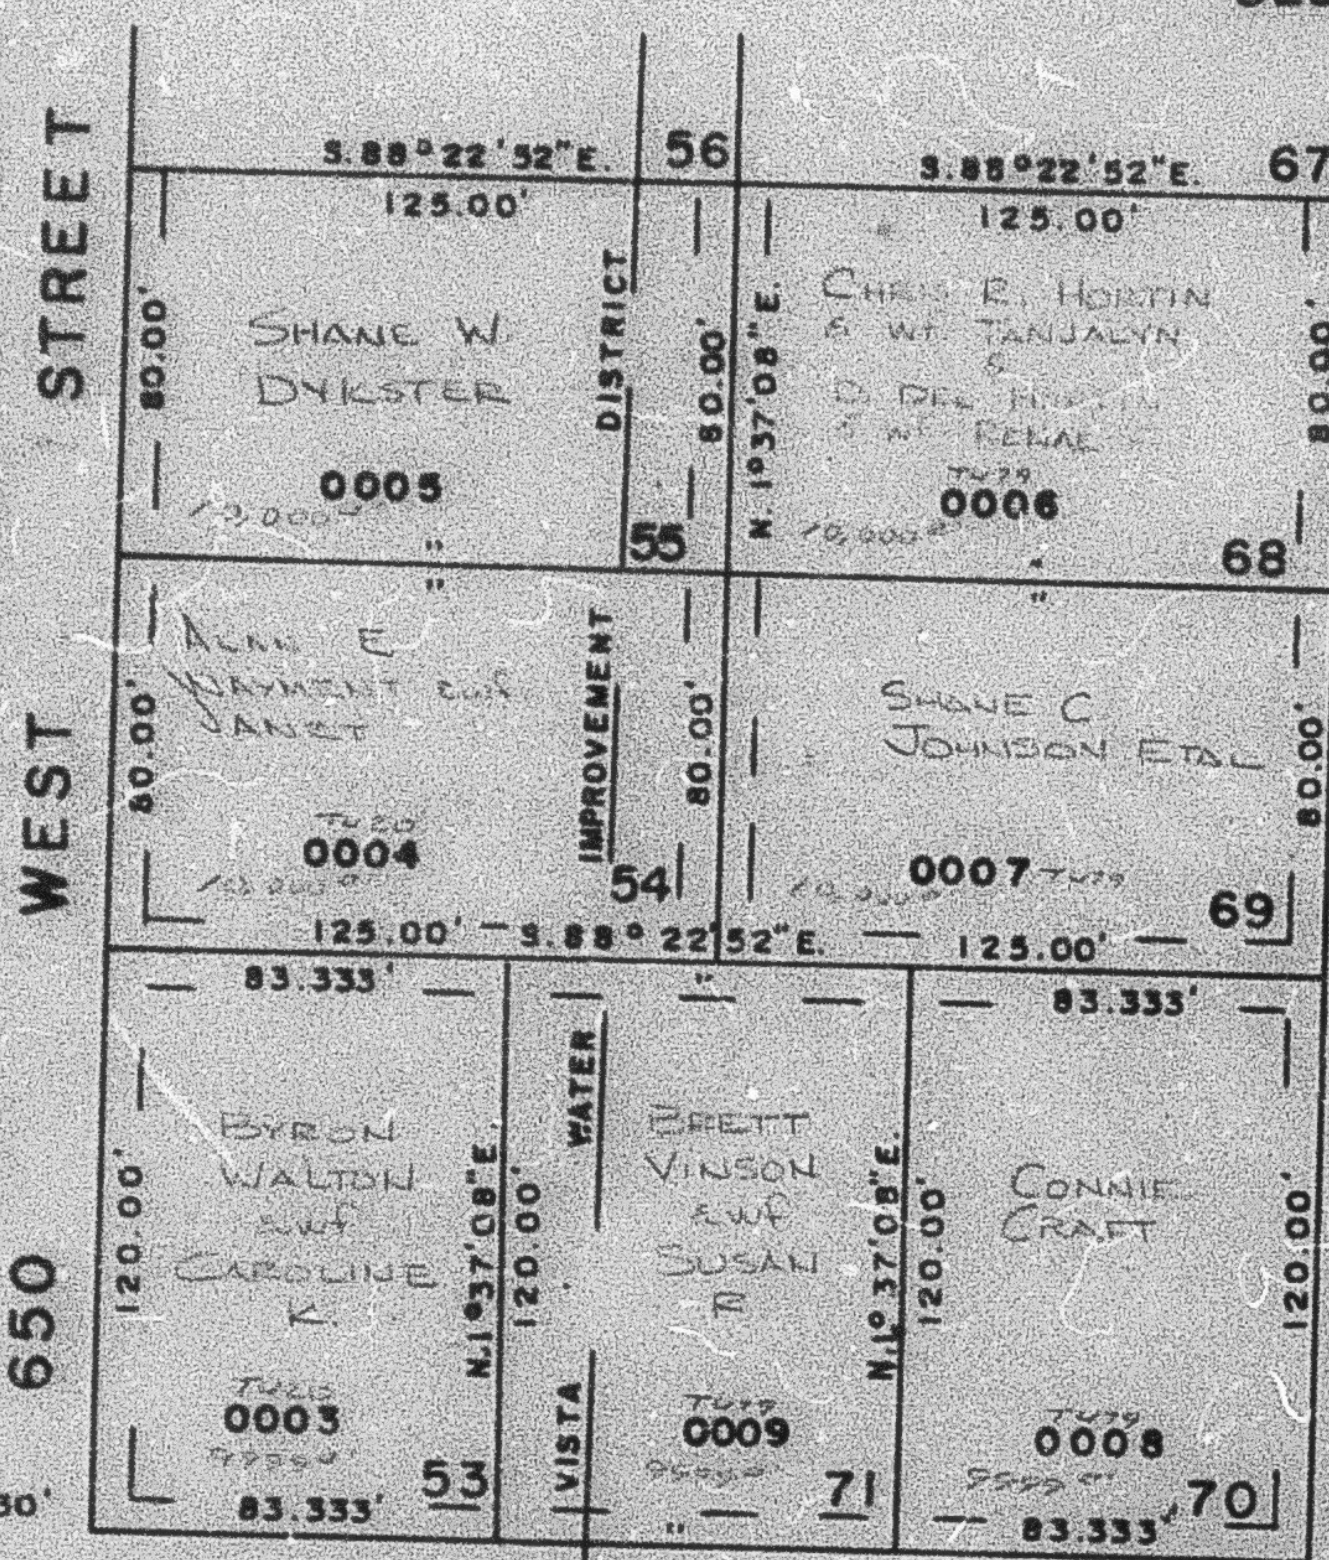

SEE PAGE 142

SEE PAGE 143