

PART OF S. E. 1/4 SEC. 31, T.7N., R.1W., S.L.B. & M.

MISTY MEADOWS SUBDIVISION

LOTS 51-55, 68-74, 99-101, 113-116

IN HARRISVILLE CITY

SCALE 1"=50'


TAXING UNIT: 20, 79

SEE PAGE 123

SEE PAGE 120

SEE PAGE 142

SEE PAGE 143

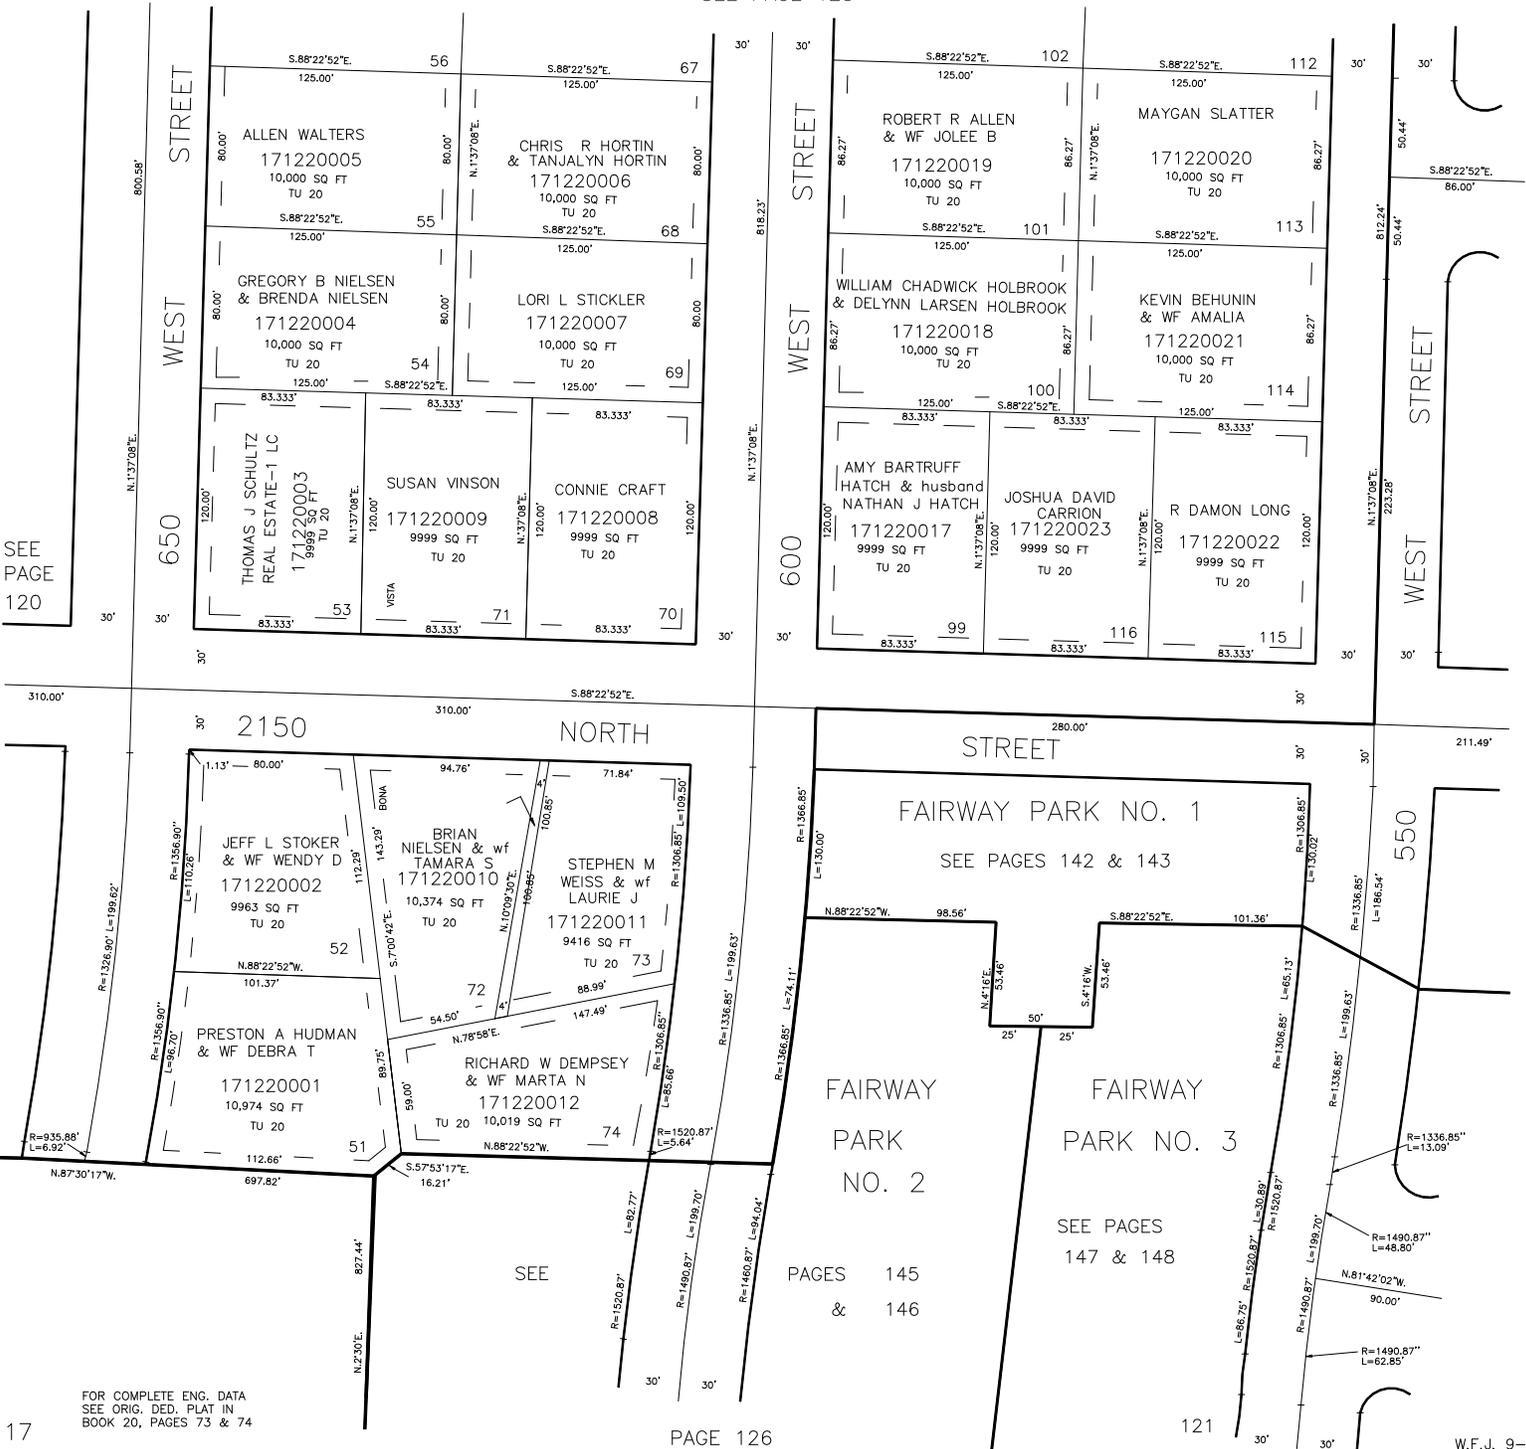

FOR COMPLETE ENG. DATA
SEE ORIG. DED. PLAT IN
BOOK 20, PAGES 73 & 74

SEE

FAIRWAY
PARK
NO. 2
SEE PAGES
145
&
146

FAIRWAY
PARK NO. 1
SEE PAGES 142 & 143

FAIRWAY
PARK NO. 3
SEE PAGES
147 & 148