

PART OF N.E. & S.E. 1/4 SEC. 31, T.7N., R.1W., S.L.B. & M.

123

MISTY MEADOWS SUBDIVISION

LOTS 56-67, 102-112, 157-161

IN HARRISVILLE CITY


SCALE 1"=50'

TAXING UNIT: 20.79,85

PREFIX: 17-123

SEE PAGE 63

EXCEPT WHERE OTHERWISE SHOWN
ALL LOTS OWNED BY:
RAYMOND J. EVES CO.

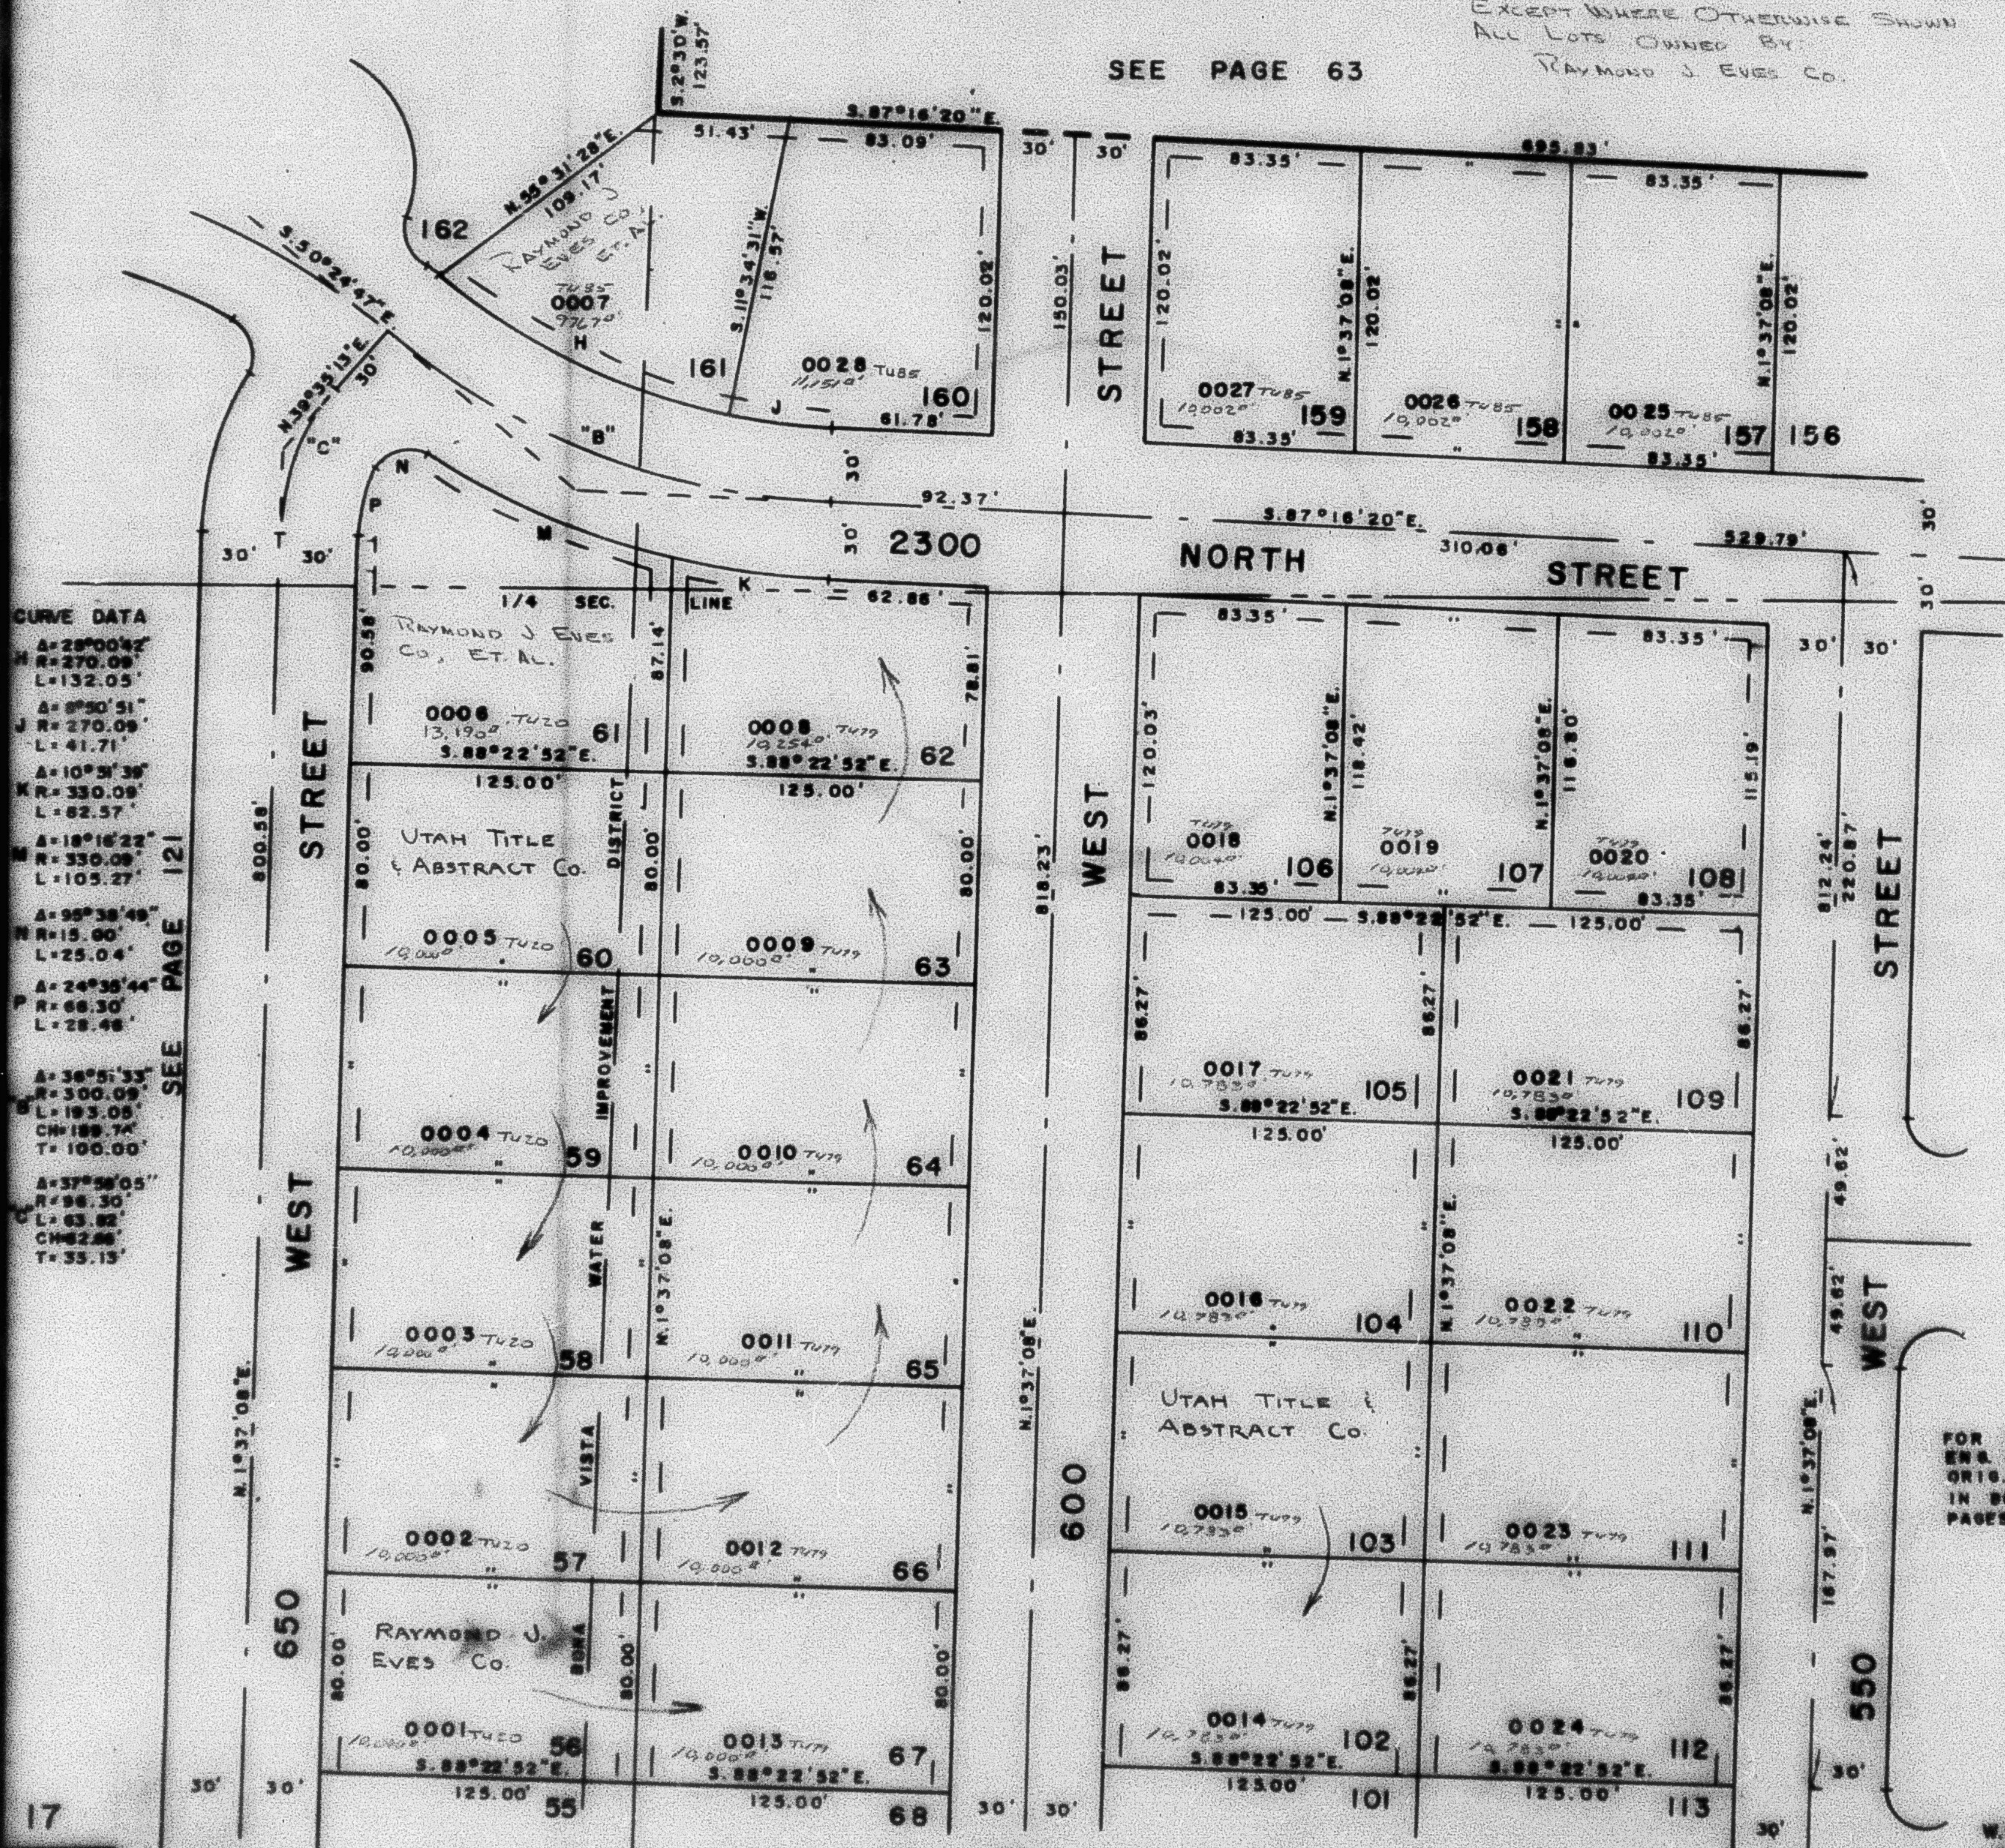

CURVE DATA
A=28°00'42"
R=270.08'
L=132.05'
A=8°50'51"
R=270.09'
L=41.71'
A=10°51'39"
R=330.08'
L=62.57'
A=18°16'22"
R=330.08'
L=105.27'
A=95°38'48"
R=15.00'
L=25.04'
A=24°35'44"
R=66.30'
L=28.48'
A=36°51'33"
R=300.09'
L=193.05'
CH=189.74'
T=100.00'
A=37°58'05"
R=96.30'
L=63.82'
CH=22.86'
T=35.13'

SEE PAGE 121

SEE PAGE 124

FOR COMPLETE
ENR. DATA SEE
ORIG. DED. PLAT
IN BOOK 20
PAGES 73 & 74

W.F.J. 9-77

SEE PAGE 122