

PART OF N.E. & S.E. 1/4 SEC. 31, T.7N., R.1W., S.L.B. & M.

123

MISTY MEADOWS SUBDIVISION

LOTS 56-67, 102-112, 157-161

IN HARRISVILLE CITY


TAXING UNIT: 20.79,85

PREFIX: 17-123

SCALE 1"=50'

SEE PAGE 63

EXCEPT WHERE OTHERWISE SHOWN
ALL LOTS OWNED BY
RAYMOND J. EVES CO.

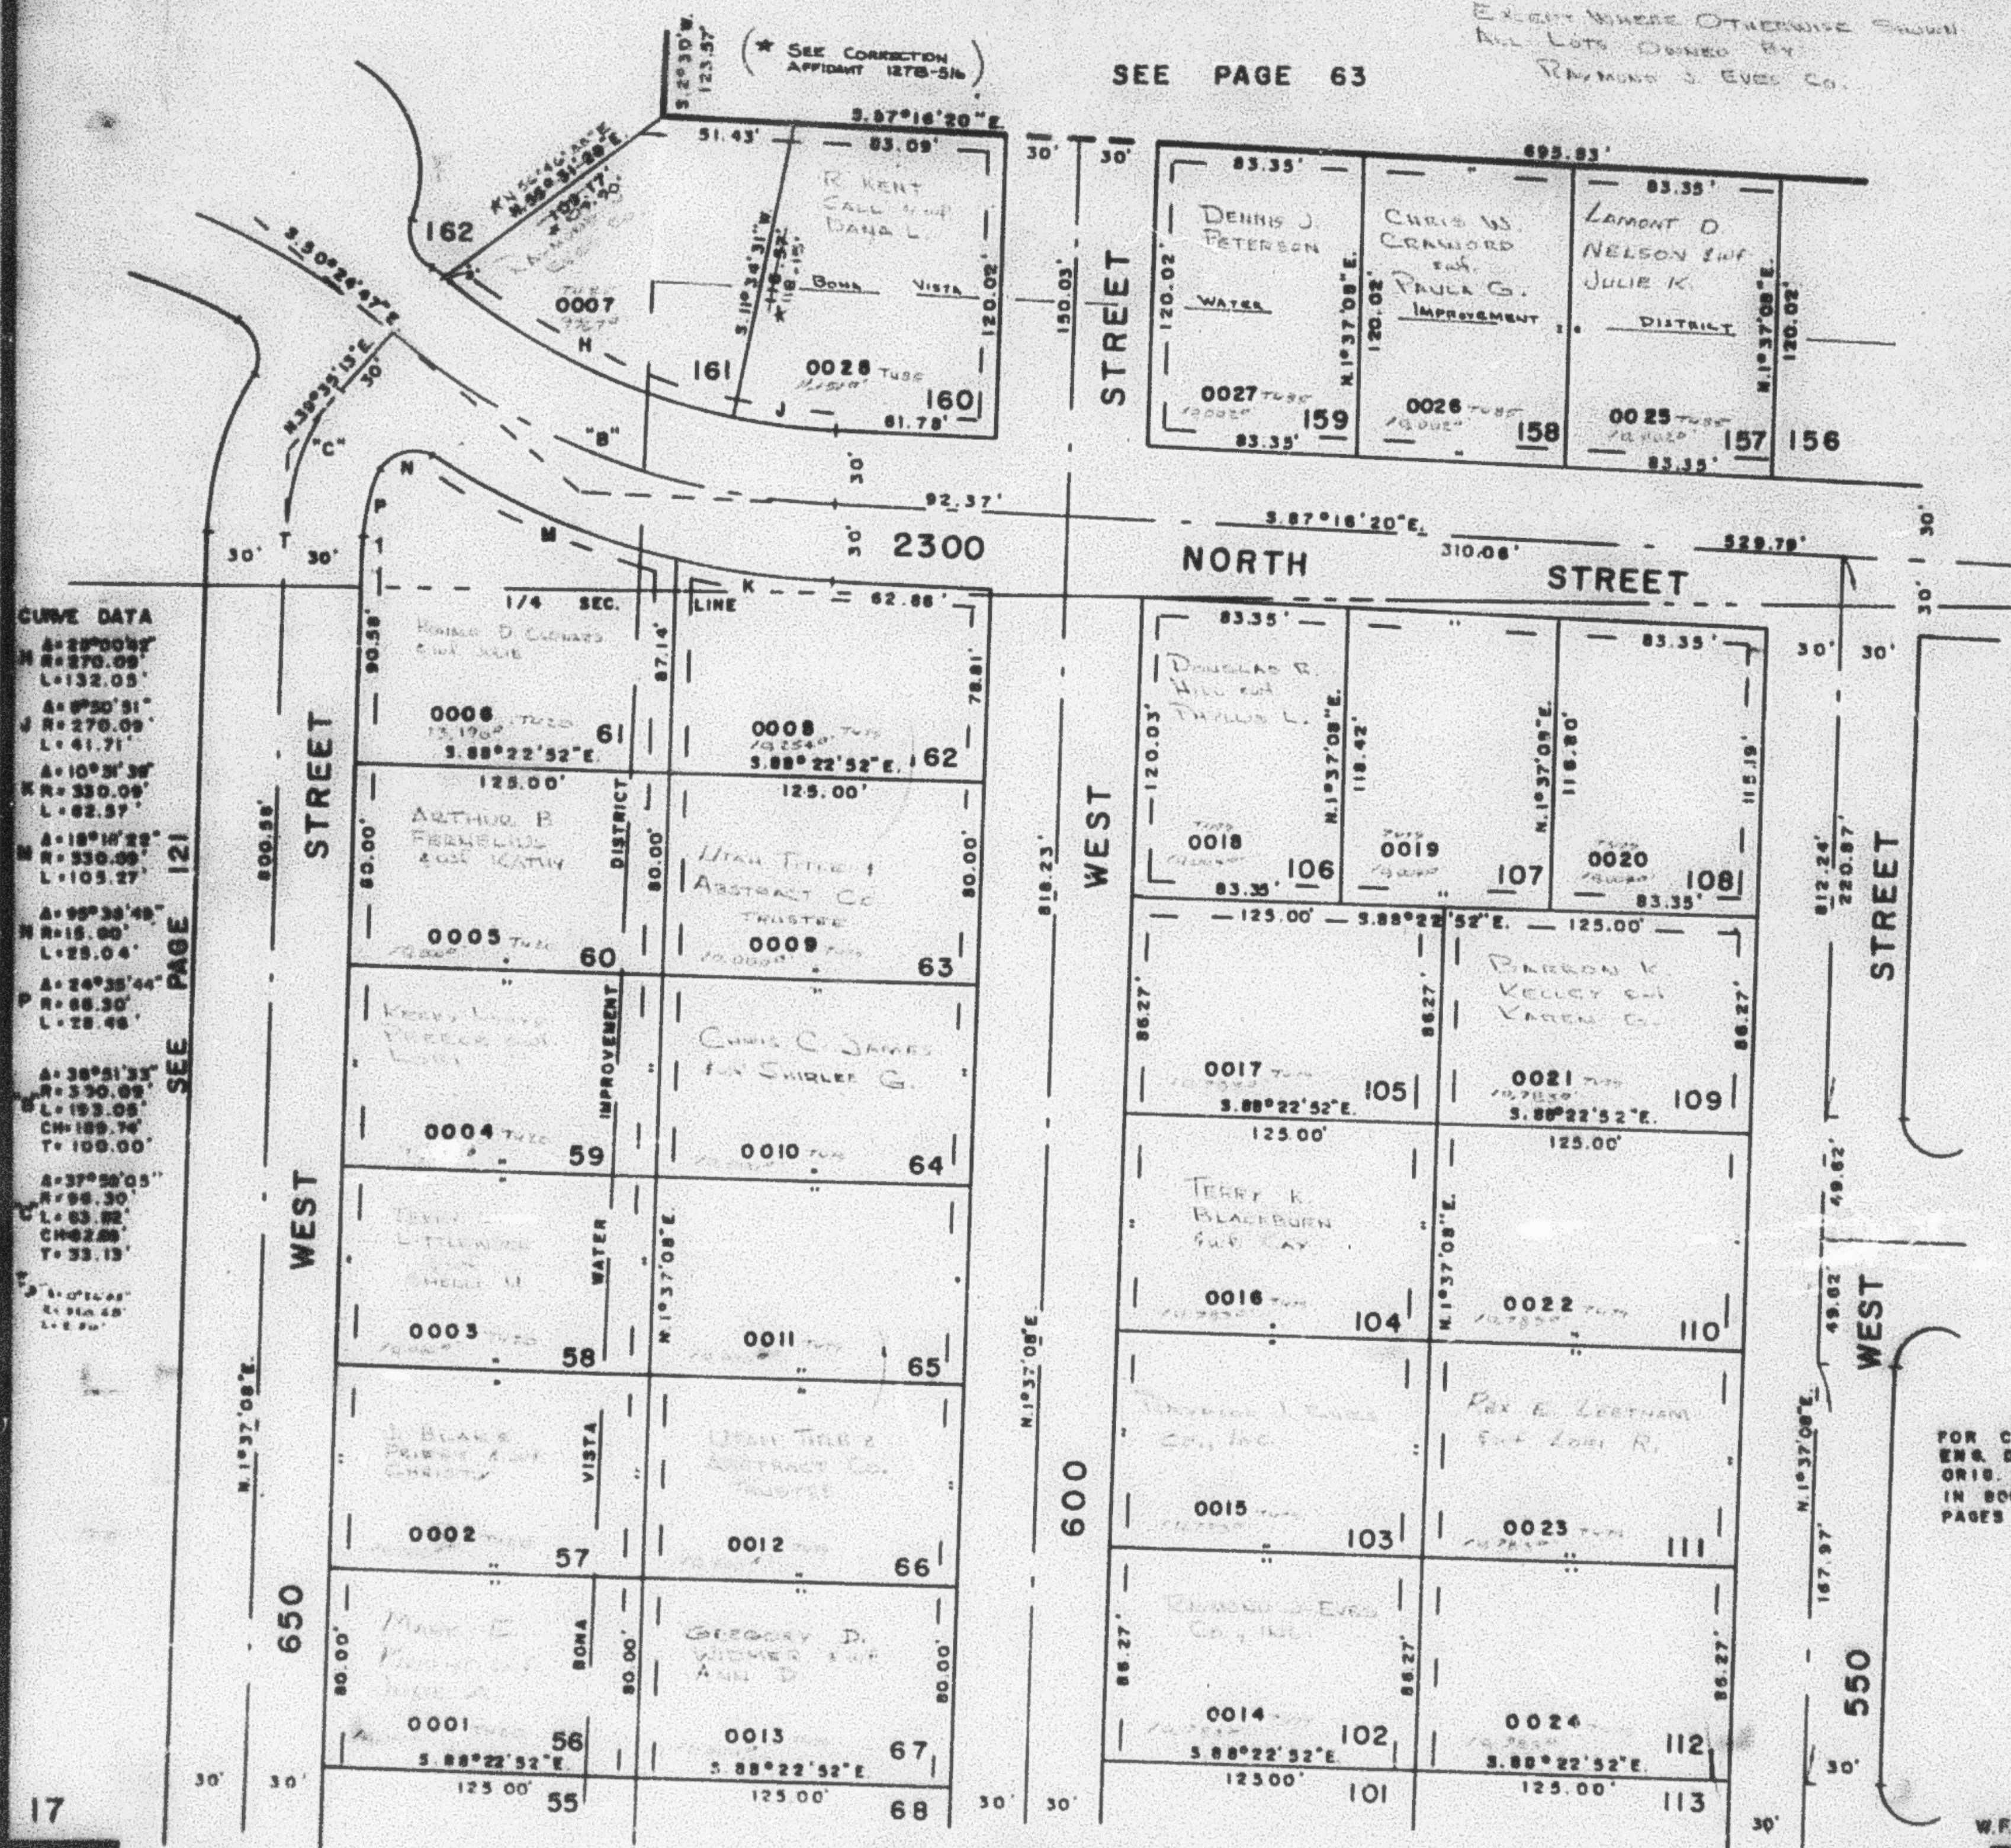

CURVE DATA

A=28°00'30"
H=270.00'
L=132.05'
A=8°30'31"
H=270.00'
L=41.71'
A=10°31'30"
H=330.00'
L=82.57'
A=18°10'28"
H=530.00'
L=105.27'
A=99°38'45"
H=15.00'
L=25.04'
A=24°35'44"
H=86.30'
L=28.46'
A=38°51'35"
H=330.00'
L=193.05'
CH=189.74'
T=100.00'
A=37°50'05"
H=98.30'
L=63.82'
CH=22.88'
T=33.13'
A=0°14'00"
H=100.00'
L=0.00'

SEE PAGE 121

17

SEE PAGE 122

SEE PAGE 124

FOR COMPLETE
ENG. DATA SEE
ORIG. DES. PLAT
IN BOOK 20
PAGES 73 & 74

W.F.J. 9-77