


125

LOTS 137-144
IN HARRISVILLE CITY
SCALE 1"=50'

PREFIX: 17 - 125

EXCEPT WHERE OTHERWISE SHOWN
ALL LOTS OWNED BY
RAYMOND J EYES CO.

SEE PAGE 124

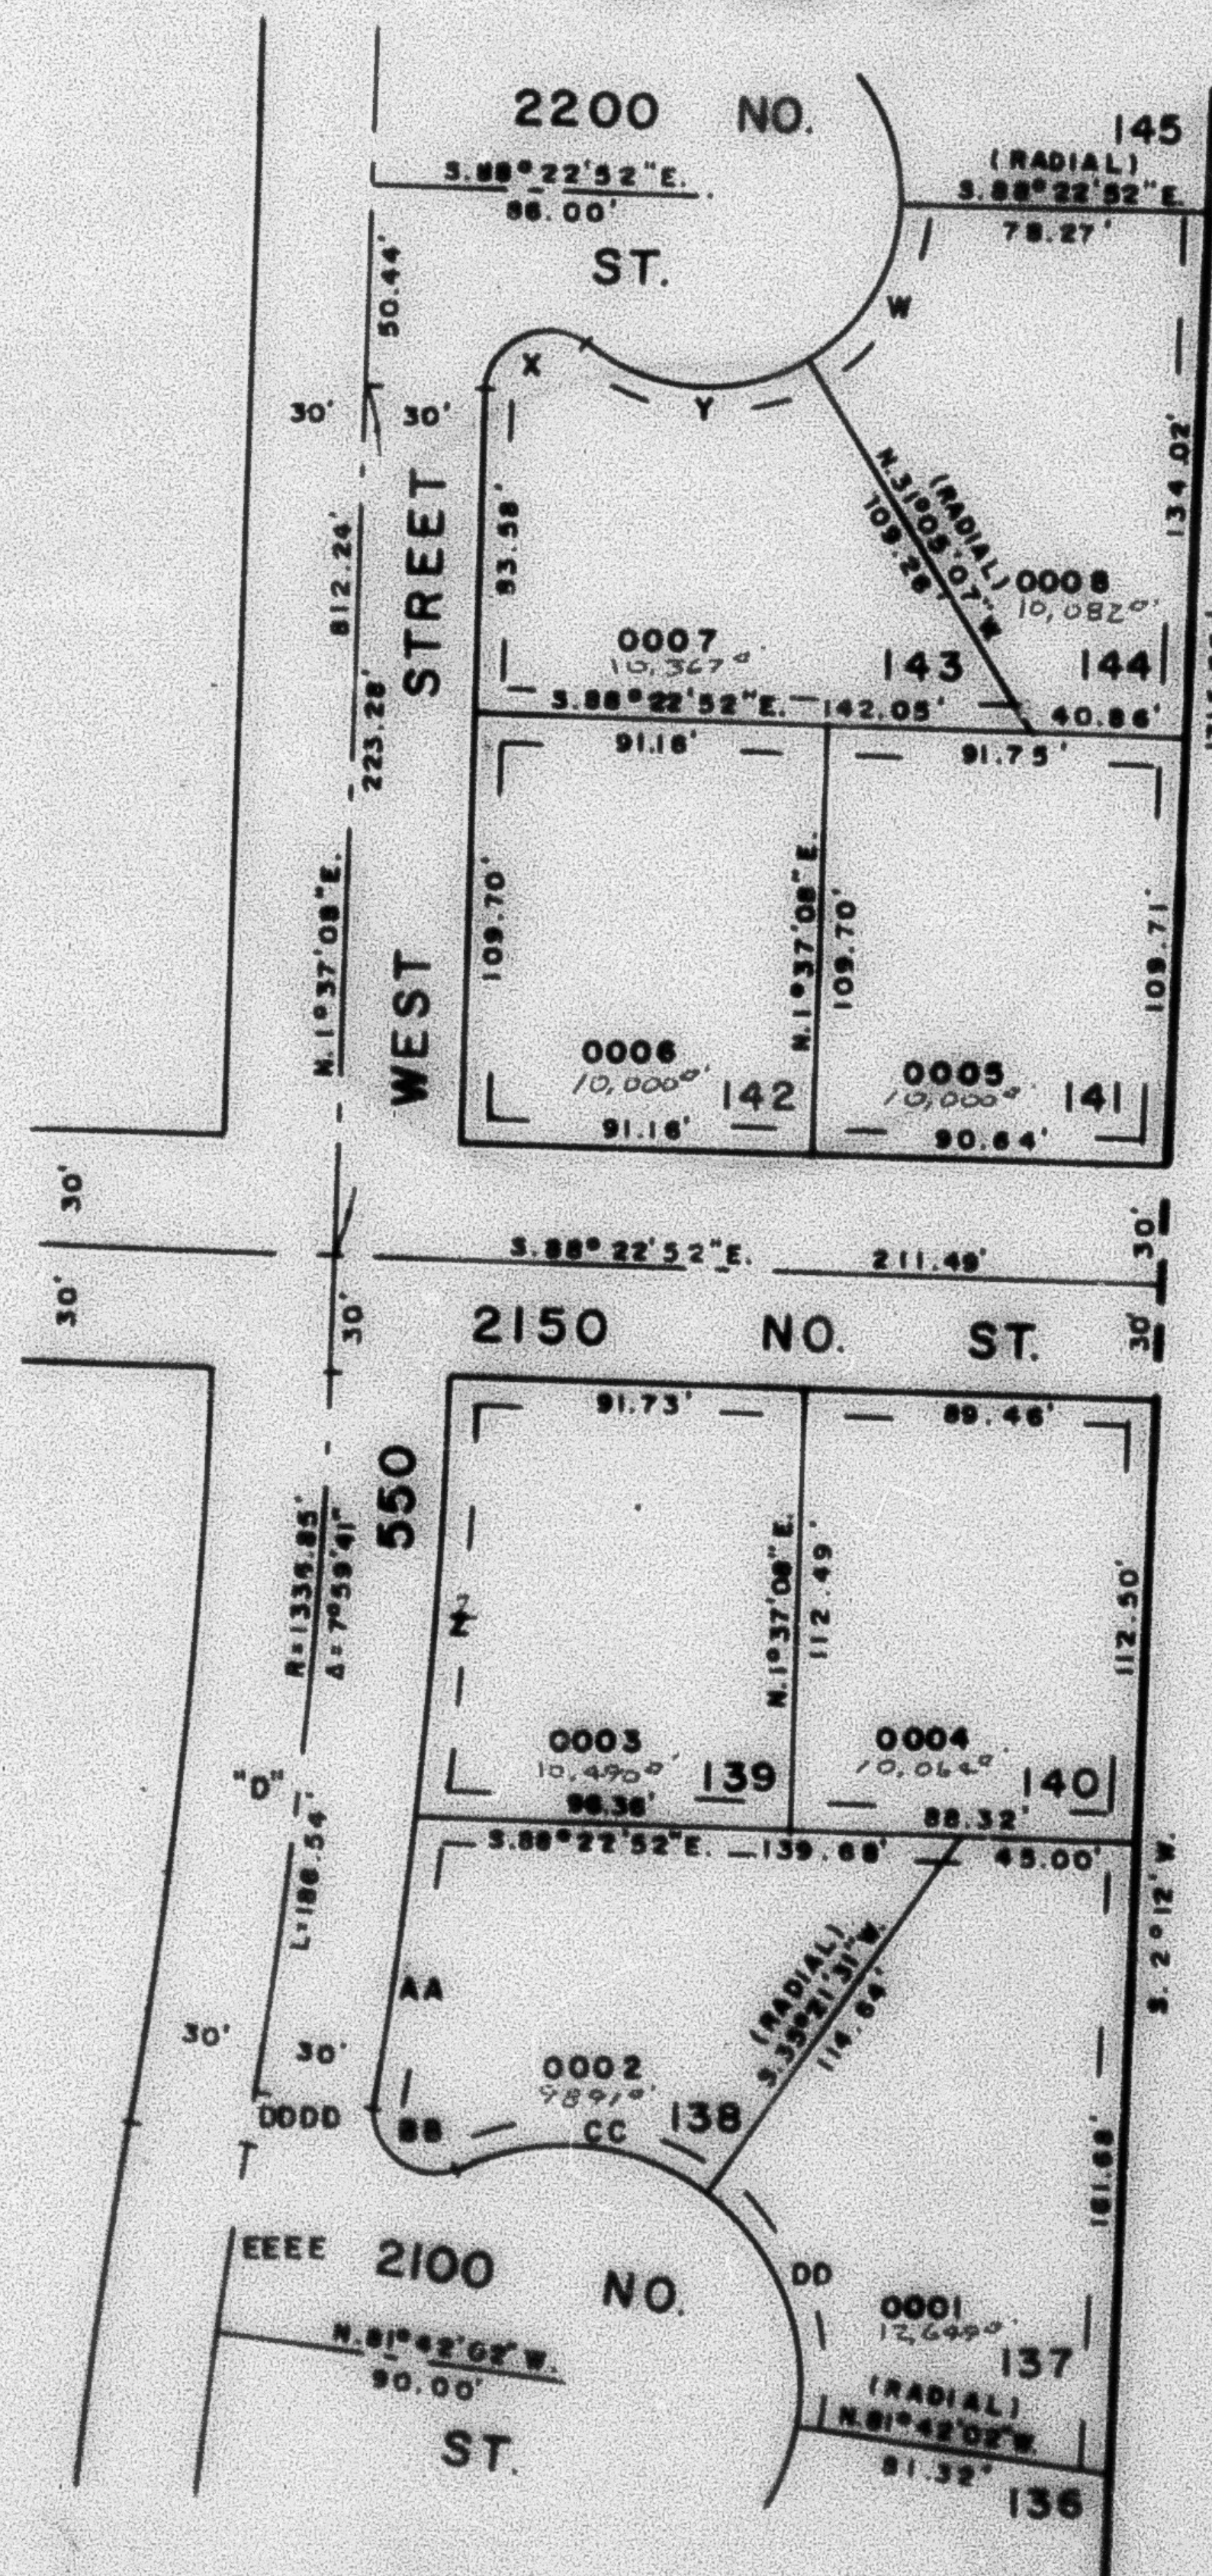

SEE PAGE 122

SEE PAGE
63

CURVE DATA

$\Delta = 57^{\circ}17'45''$
W $R = 50.00'$
 $L = 50.00'$
 $\Delta = 129^{\circ}06'24''$
X $R = 15.00'$
 $L = 33.80'$
 $\Delta = 71^{\circ}48'40''$
Y $R = 50.00'$
 $L = 62.67'$
 $\Delta = 4^{\circ}43'15''$
Z $R = 1336.85'$
 $L = 112.62'$
 $\Delta = 3^{\circ}16'26''$
AA $R = 1366.85'$
 $L = 79.10'$
 $\Delta = 127^{\circ}05'50''$
BB $R = 15.00'$
 $L = 33.27'$
 $\Delta = 62^{\circ}50'32''$
CC $R = 60.00'$
 $L = 65.91'$
 $\Delta = 62^{\circ}56'27''$
DD $R = 60.00'$
 $L = 65.91'$
 $\Delta = 0^{\circ}33'40''$
DDDD $R = 1336.85'$
 $L = 13.09'$
 $\Delta = 1^{\circ}52'31''$
EEEE $R = 1490.87'$
 $L = 48.80'$
 $\Delta = 8^{\circ}33'21''$
"O" $R = 1336.85'$
 $L = 199.63'$
CH $R = 199.44'$
T $R = 100.00'$

FOR COMPLETE ENG. DATA
SEE ORIG. DED. PLAT IN
BOOK 20, PAGES 73 & 74

SEE PAGE 128

W.F.J. 9-77