

PART OF S.E. 1/4 SEC. 31, T.7 N., R.1 W., S.L.B. & M
MISTY MEADOWS SUBDIVISION

125

LOTS 137-144

IN HARRISVILLE CITY

SCALE 1"=50'

TAXING UNIT 79


PREFIX 17-125

EXCEPT WHERE OTHERWISE SHOWN
 ALL LOTS OWNED BY
 RAYMOND J. EVES CO.

SEE PAGE 124

SEE PAGE 122

SEE PAGE 63

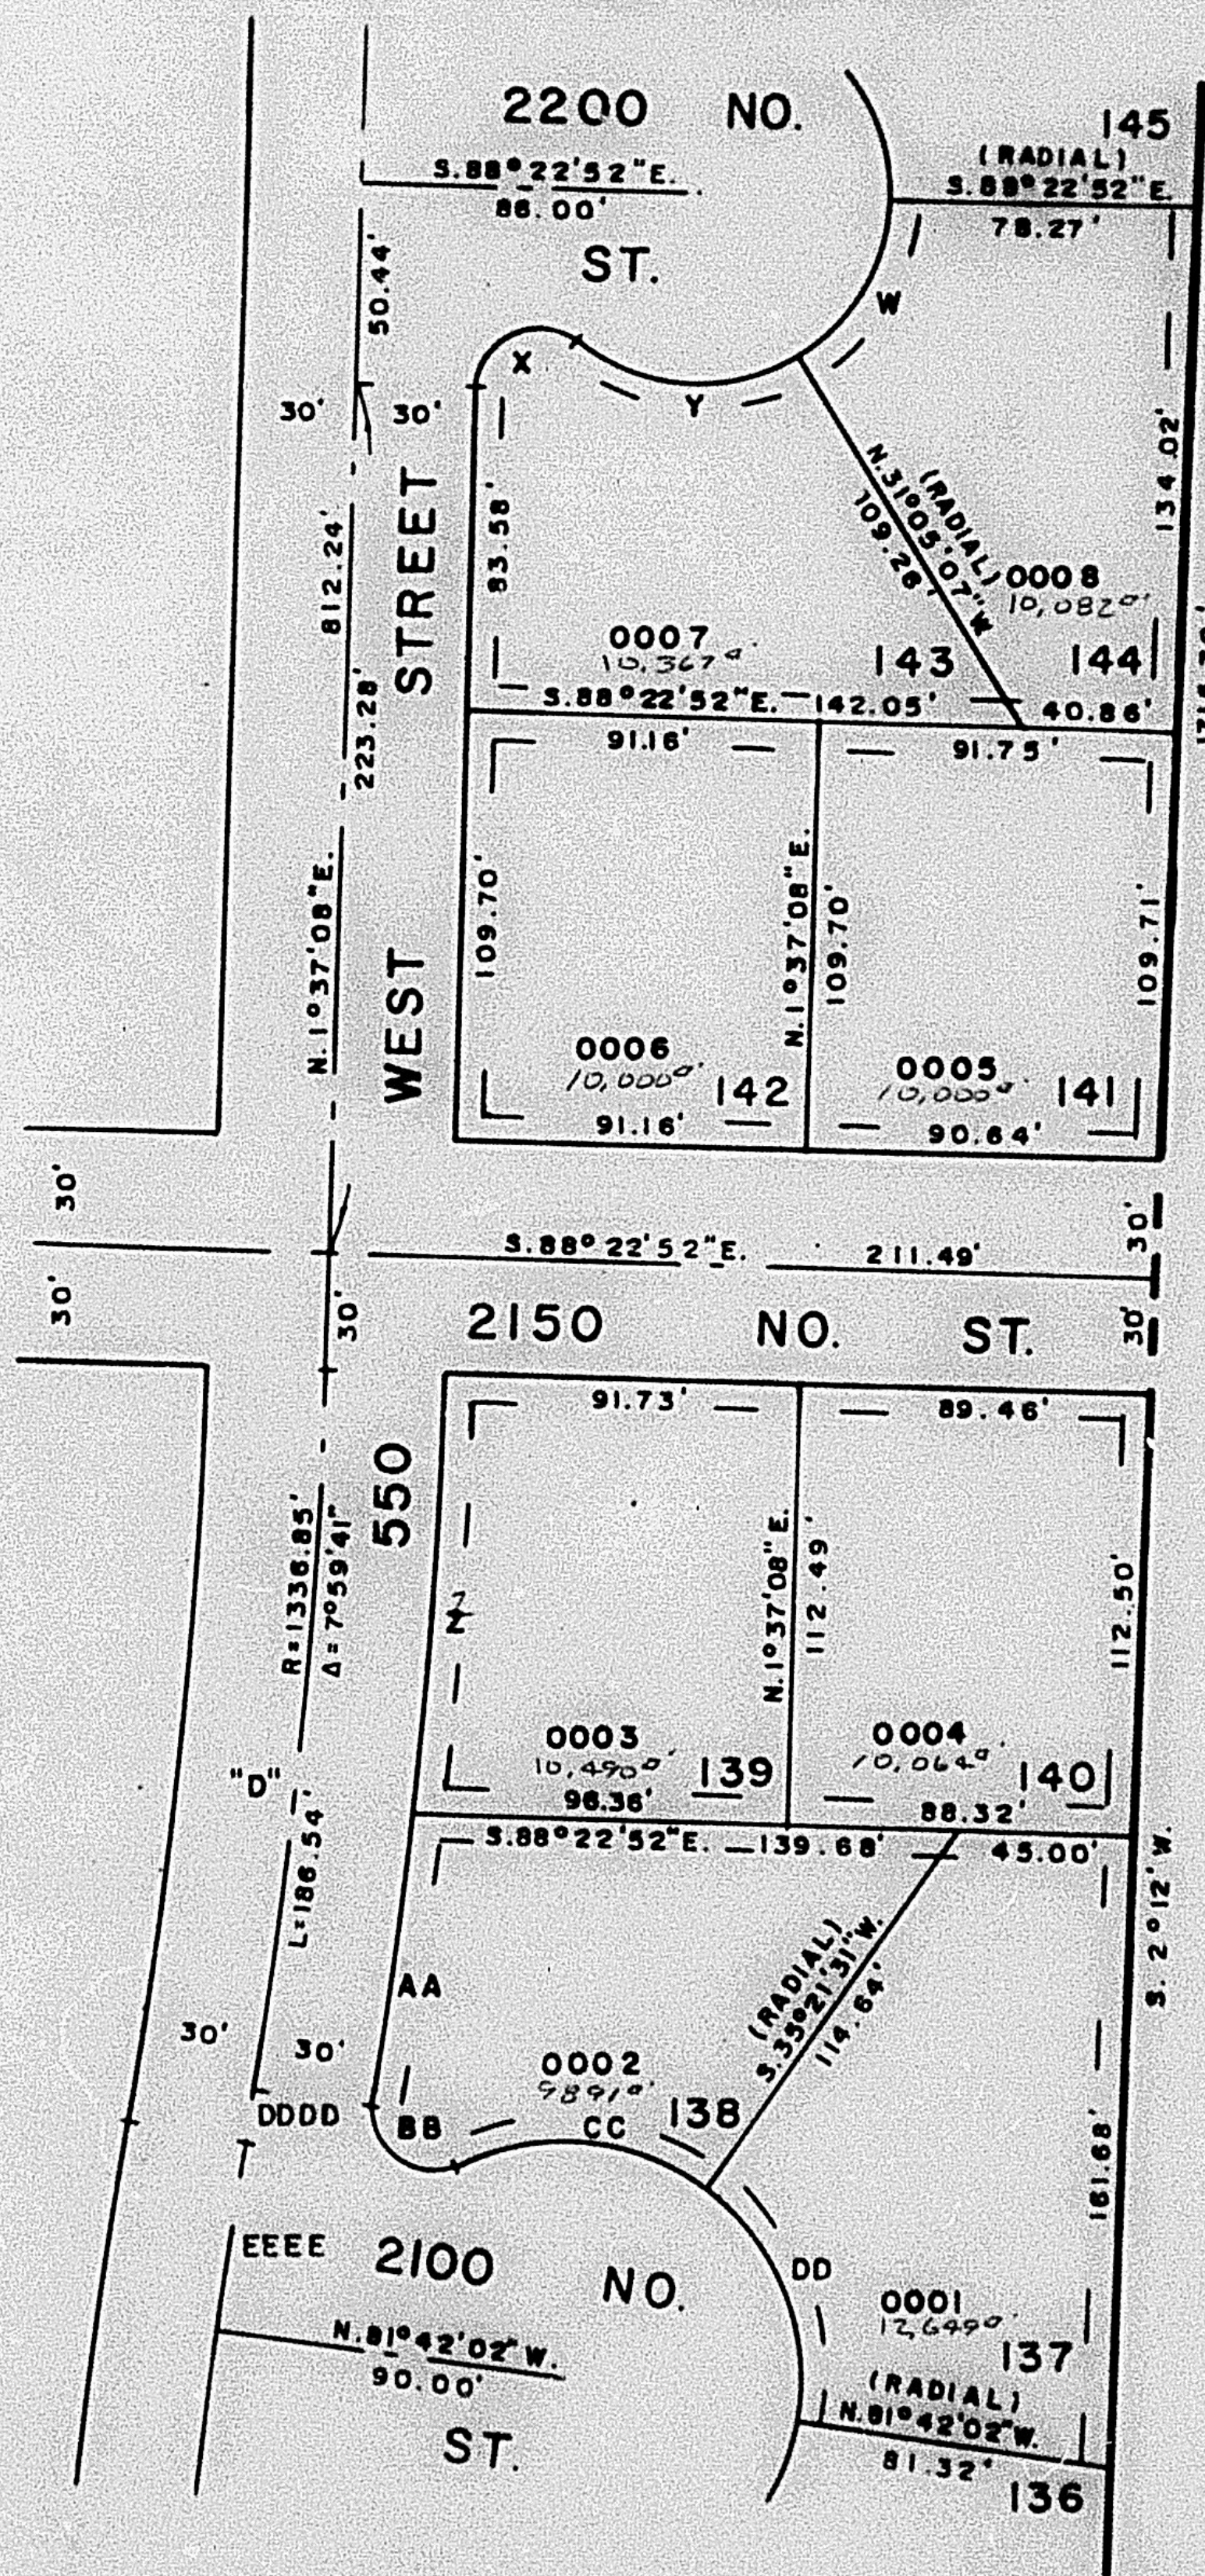

CURVE DATA

A	57°17'45"
W	R = 50.00'
	L = 50.00'
X	R = 15.00'
	L = 33.80'
Y	R = 50.00'
	L = 62.67'
Z	R = 1336.85'
	L = 112.62'
AA	R = 1366.85'
	L = 79.10'
BB	R = 15.00'
	L = 33.27'
CC	R = 60.00'
	L = 65.81'
DD	R = 60.00'
	L = 65.91'
DDDD	R = 1336.85'
	L = 13.09'
EEEE	R = 1490.87'
	L = 48.80'
"D"	R = 1336.85'
	L = 199.63'
CH	199.44'
T	100.00'

FOR COMPLETE ENG. DATA
 SEE ORIG. DED. PLAT IN
 BOOK 20, PAGES 73 & 74

SEE PAGE 128