

PART OF S.E. 1/4 SEC. 31, T.7 N., R.1 W., S.L.B. & M.

125

MISTY MEADOWS SUBDIVISION

LOTS 137-144

IN HARRISVILLE CITY

SCALE 1"=50'

TAXING UNIT 79


PREFIX 17-125

SEE PAGE 124

EXCEPT WHERE OTHERWISE SHOWN
ALL LOTS OWNED BY:
RAYMOND J EYES CO.

SEE PAGE 122

SEE PAGE 63

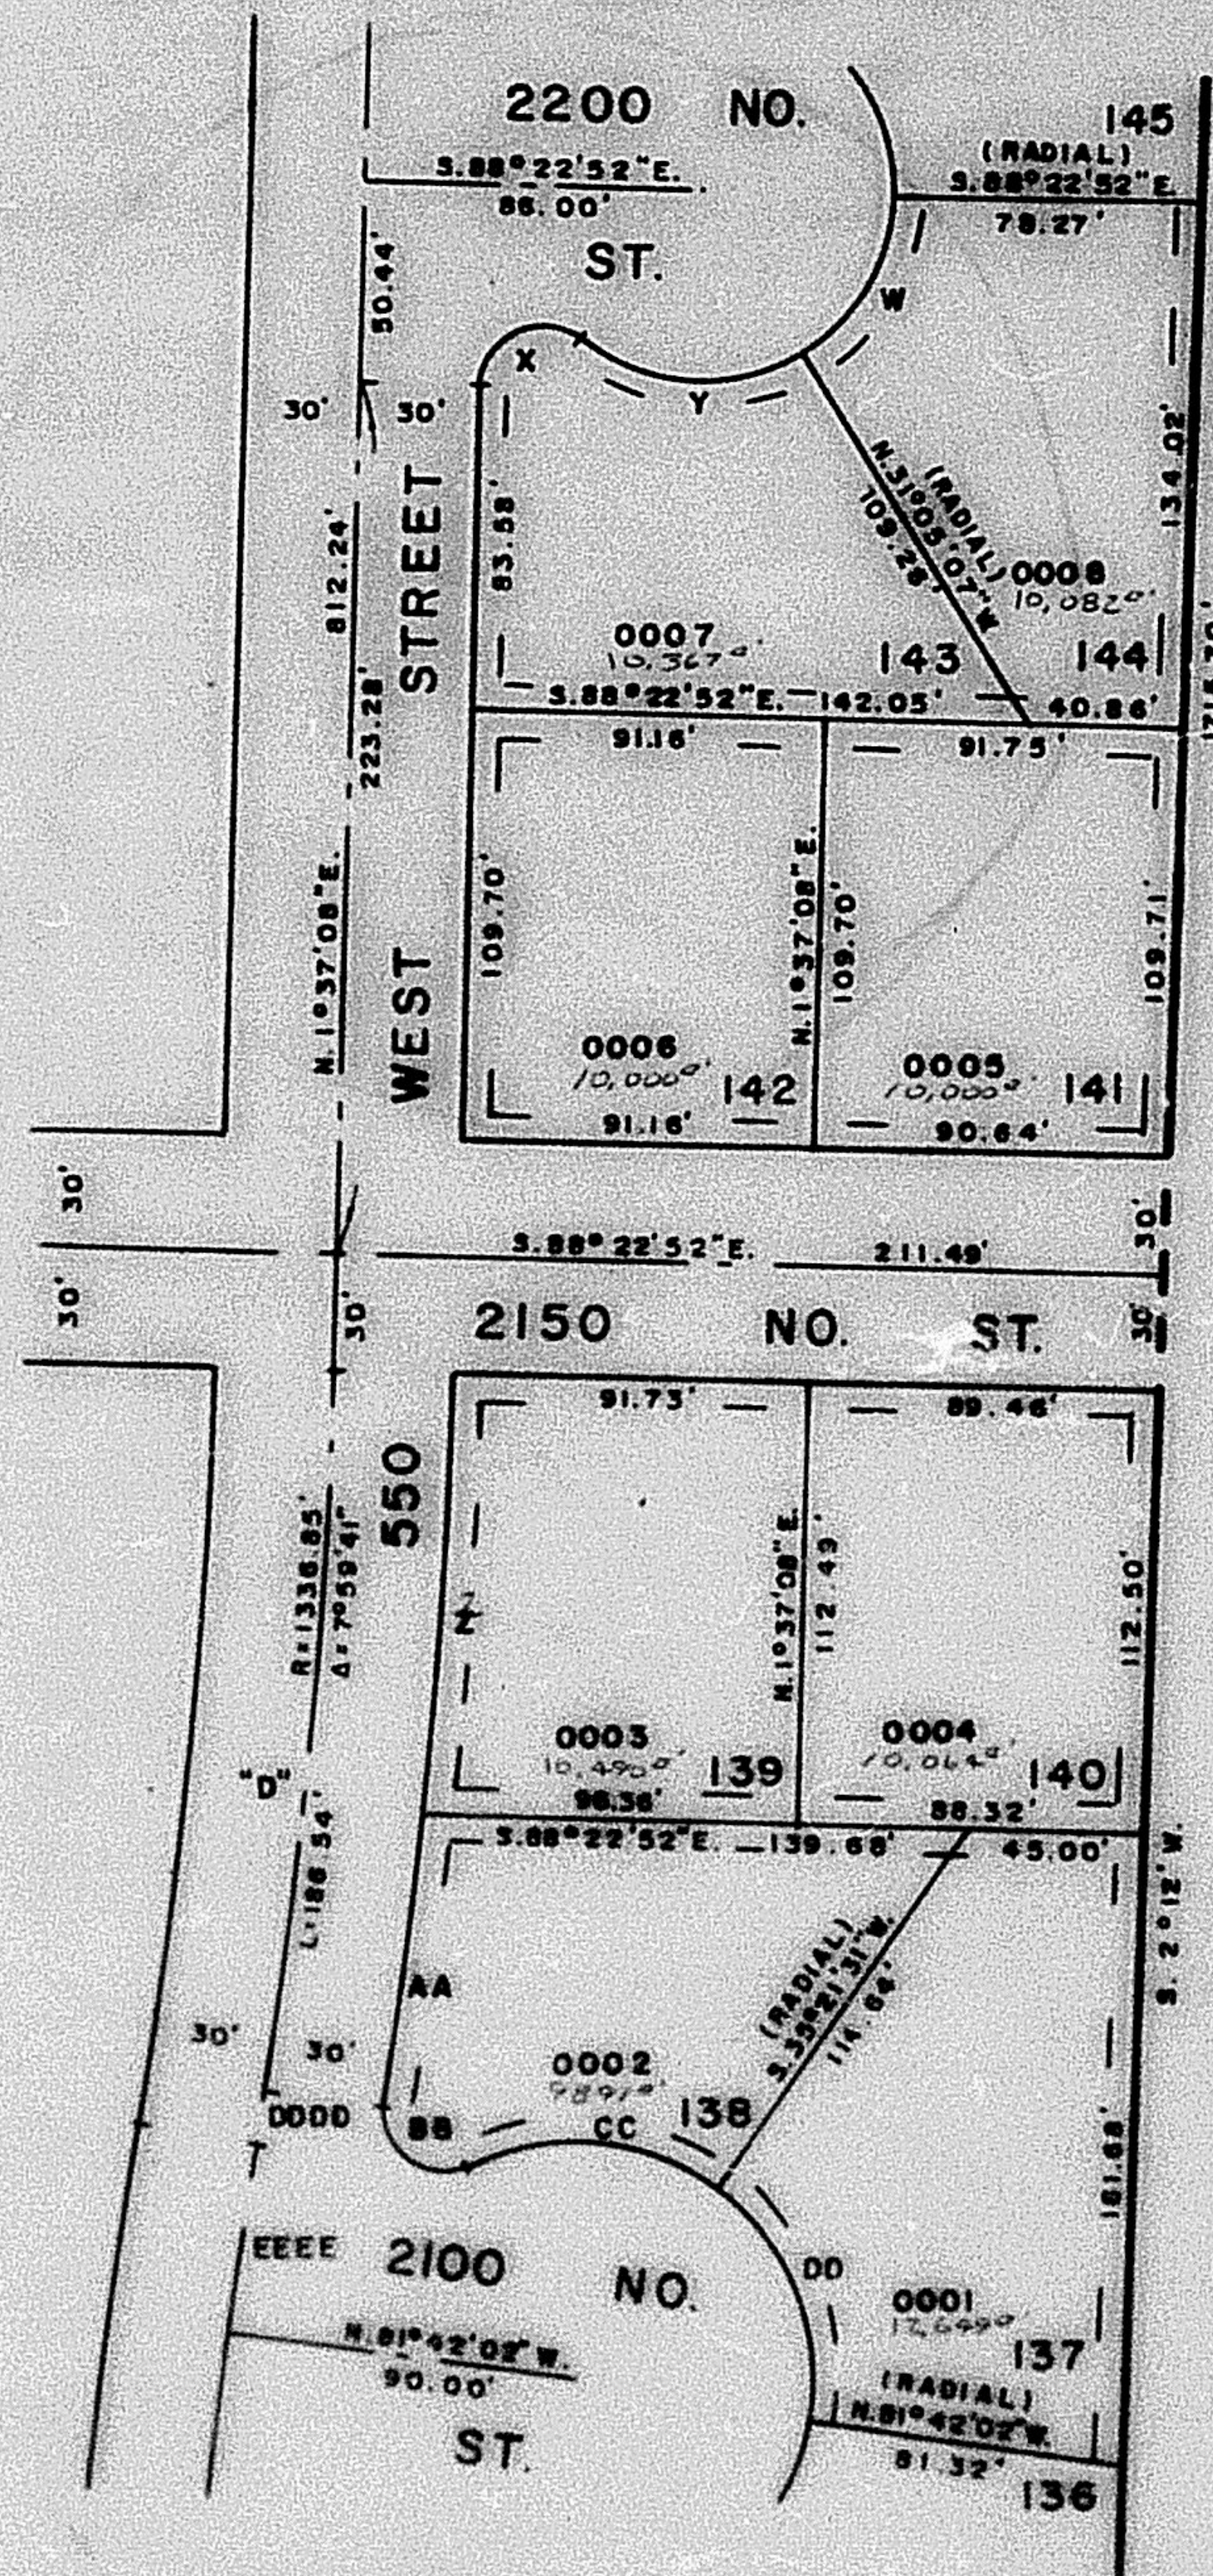

CURVE DATA

A	57°17'45"
W	R=50.00'
	L=50.00'
X	Δ=129°06'24"
	R=15.00'
	L=33.80'
Y	Δ=71°48'40"
	R=50.00'
	L=62.67'
Z	Δ=4°43'15"
	R=1336.85'
	L=112.62'
AA	Δ=3°16'26"
	R=1366.85'
	L=78.10'
BB	Δ=127°05'50"
	R=15.00'
	L=33.27'
CC	Δ=62°50'32"
	R=80.00'
	L=65.81'
DD	Δ=62°56'27"
	R=80.00'
	L=85.91'
DDDD	Δ=0°33'40"
	R=1336.85'
	L=13.09'
EEEE	Δ=1°52'31"
	R=1490.97'
	L=48.80'
"D"	Δ=8°33'21"
	R=1336.85'
	L=139.83'
CH	199.44'
T	100.00'

FOR COMPLETE ENG. DATA
SEE ORIG. DEED. PLAT IN
BOOK 20, PAGES 73 & 74

SEE PAGE 128

W.F.J. 9-77