

PART OF S.E. 1/4 SEC. 31, T.7 N., R.1 W., S.L.B. & M.
MISTY MEADOWS SUBDIVISION

125

TAXING UNIT 79


LOTS 137-144
 IN HARRISVILLE CITY
 SCALE 1"=50'

PREFIX 17-125

SEE PAGE 124

EXCEPT WHERE OTHERWISE SHOWN
 ALL LOTS OWNED BY
 RAYMOND J. EVER CO.

SEE PAGE 122

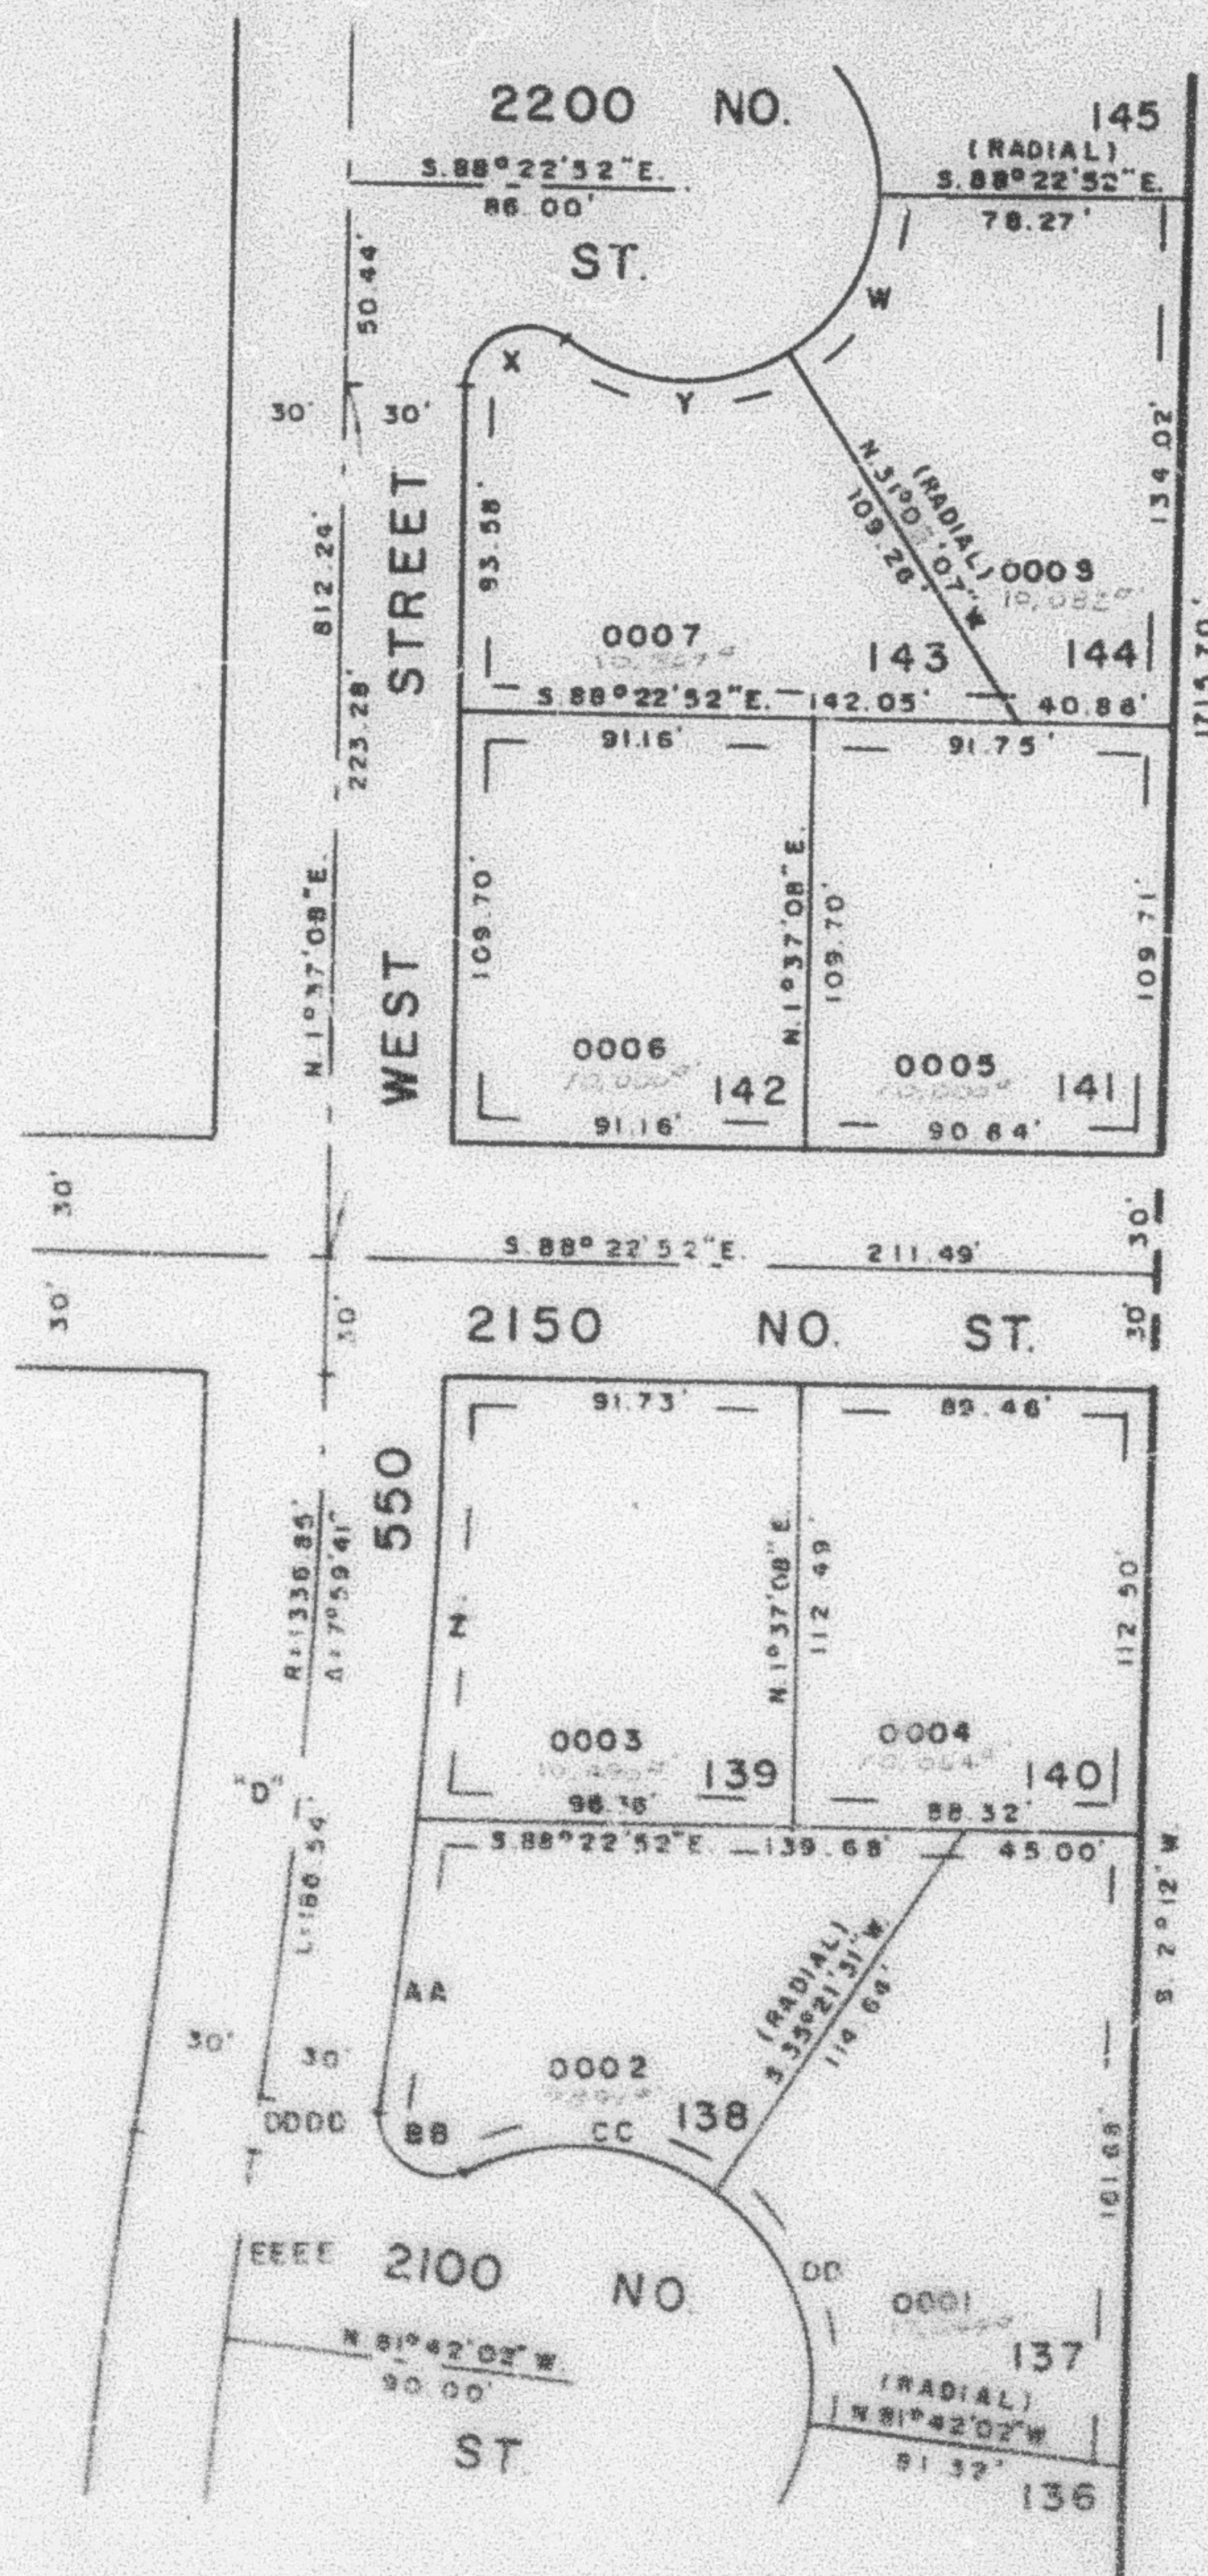

SEE PAGE 63

CURVE DATA	
A	Δ = 57° 17' 45"
W	R = 50.00'
	L = 50.00'
X	Δ = 129° 08' 24"
	R = 15.00'
	L = 33.80'
Y	Δ = 71° 48' 40"
	R = 50.00'
	L = 62.67'
Z	Δ = 4° 43' 15"
	R = 1336.85'
	L = 112.62'
AA	Δ = 3° 18' 26"
	R = 1346.85'
	L = 78.10'
BB	Δ = 127° 05' 50"
	R = 15.00'
	L = 33.27'
CC	Δ = 62° 50' 32"
	R = 60.00'
	L = 65.81'
DD	Δ = 62° 56' 27"
	R = 60.00'
	L = 65.91'
DDD	Δ = 0° 33' 40"
	R = 1336.85'
	L = 13.09'
EEEE	Δ = 1° 52' 31"
	R = 1490.87'
	L = 48.80'
D	Δ = 8° 33' 21"
	R = 1336.85'
	L = 199.63'
	CH = 199.44'
	T = 100.00'

FOR COMPLETE ENG. DATA
 SEE ORIG. DED. PLAT IN
 BOOK 20, PAGES 73 & 74

SEE PAGE 128

U.F.J. 9-77