


125

LOTS 137-144
IN HARRISVILLE CITY
SCALE 1"=50'

PREFIX: 17-129

EXCEPT WHERE OTHERWISE SHOWN
ALL LOTS OWNED BY:
RAYMOND J EYES CO.

SEE PAGE 124

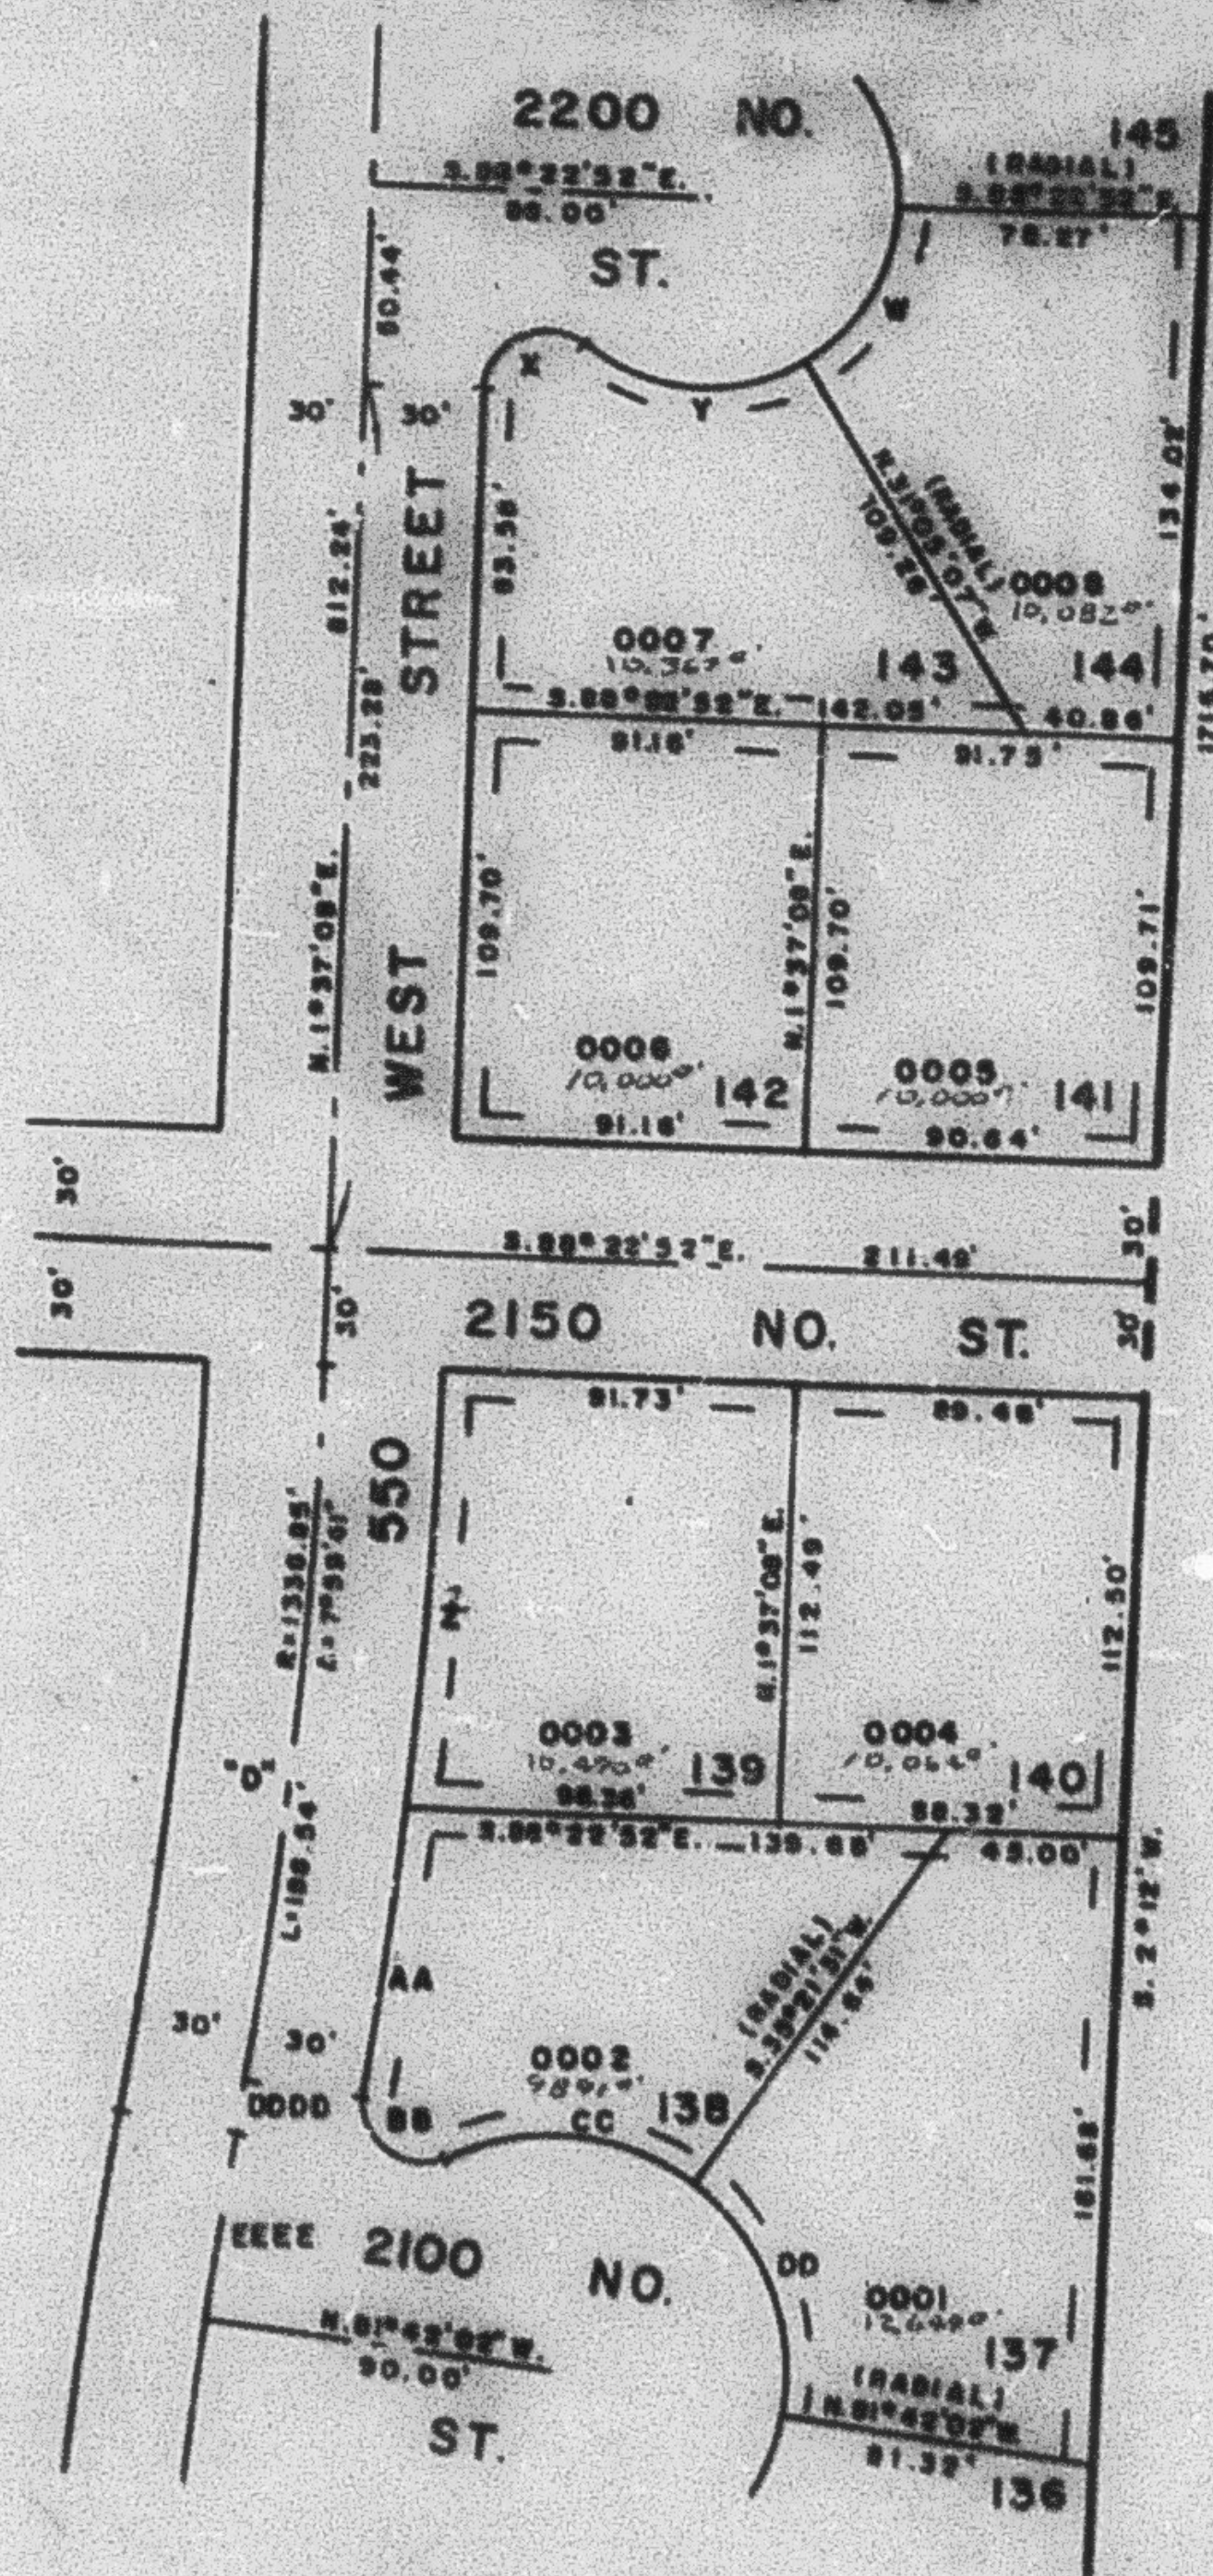

SEE PAGE 122

SEE PAGE
63

CURVE DATA

A = 37°17'45"
 W R = 50.00'
 L = 50.00'
 A = 129°05'24"
 X R = 15.00'
 L = 33.80'
 A = 71°46'40"
 Y R = 50.00'
 L = 62.87'
 A = 4°43'13"
 Z R = 1336.85'
 L = 112.62'
 A = 3°16'26"
 AA R = 1366.85'
 L = 78.10'
 A = 127°05'50"
 BB R = 15.00'
 L = 33.27'
 A = 62°30'32"
 CC R = 80.5'
 L = 65.91'
 A = 62°56'27"
 DD R = 50.00'
 L = 65.91'
 A = 0°33'40"
 DDDD R = 1336.85'
 L = 13.09'
 A = 1°52'31"
 EEEE R = 1480.87'
 L = 48.00'
 A = 9°33'21"
 "D" R = 1336.85'
 L = 189.63'
 CH = 195.44'
 T = 100.00'

FOR COMPLETE ENG. DATA
SEE ORIG. DES. PLAT IN
BOOK 20, PAGES 73 & 74