

PART OF S.E. 1/4 SEC. 17, T.7N., R.1W., S.15E.M.
MISTY MEADOWS SUBDIVISION

127

TAXING MAP - 75


IN HARRISVILLE CITY

SCALE 1" = 50'

PREFIX - 17-127

PAGES 17-127, 128, 129, 130, 131

UNITED

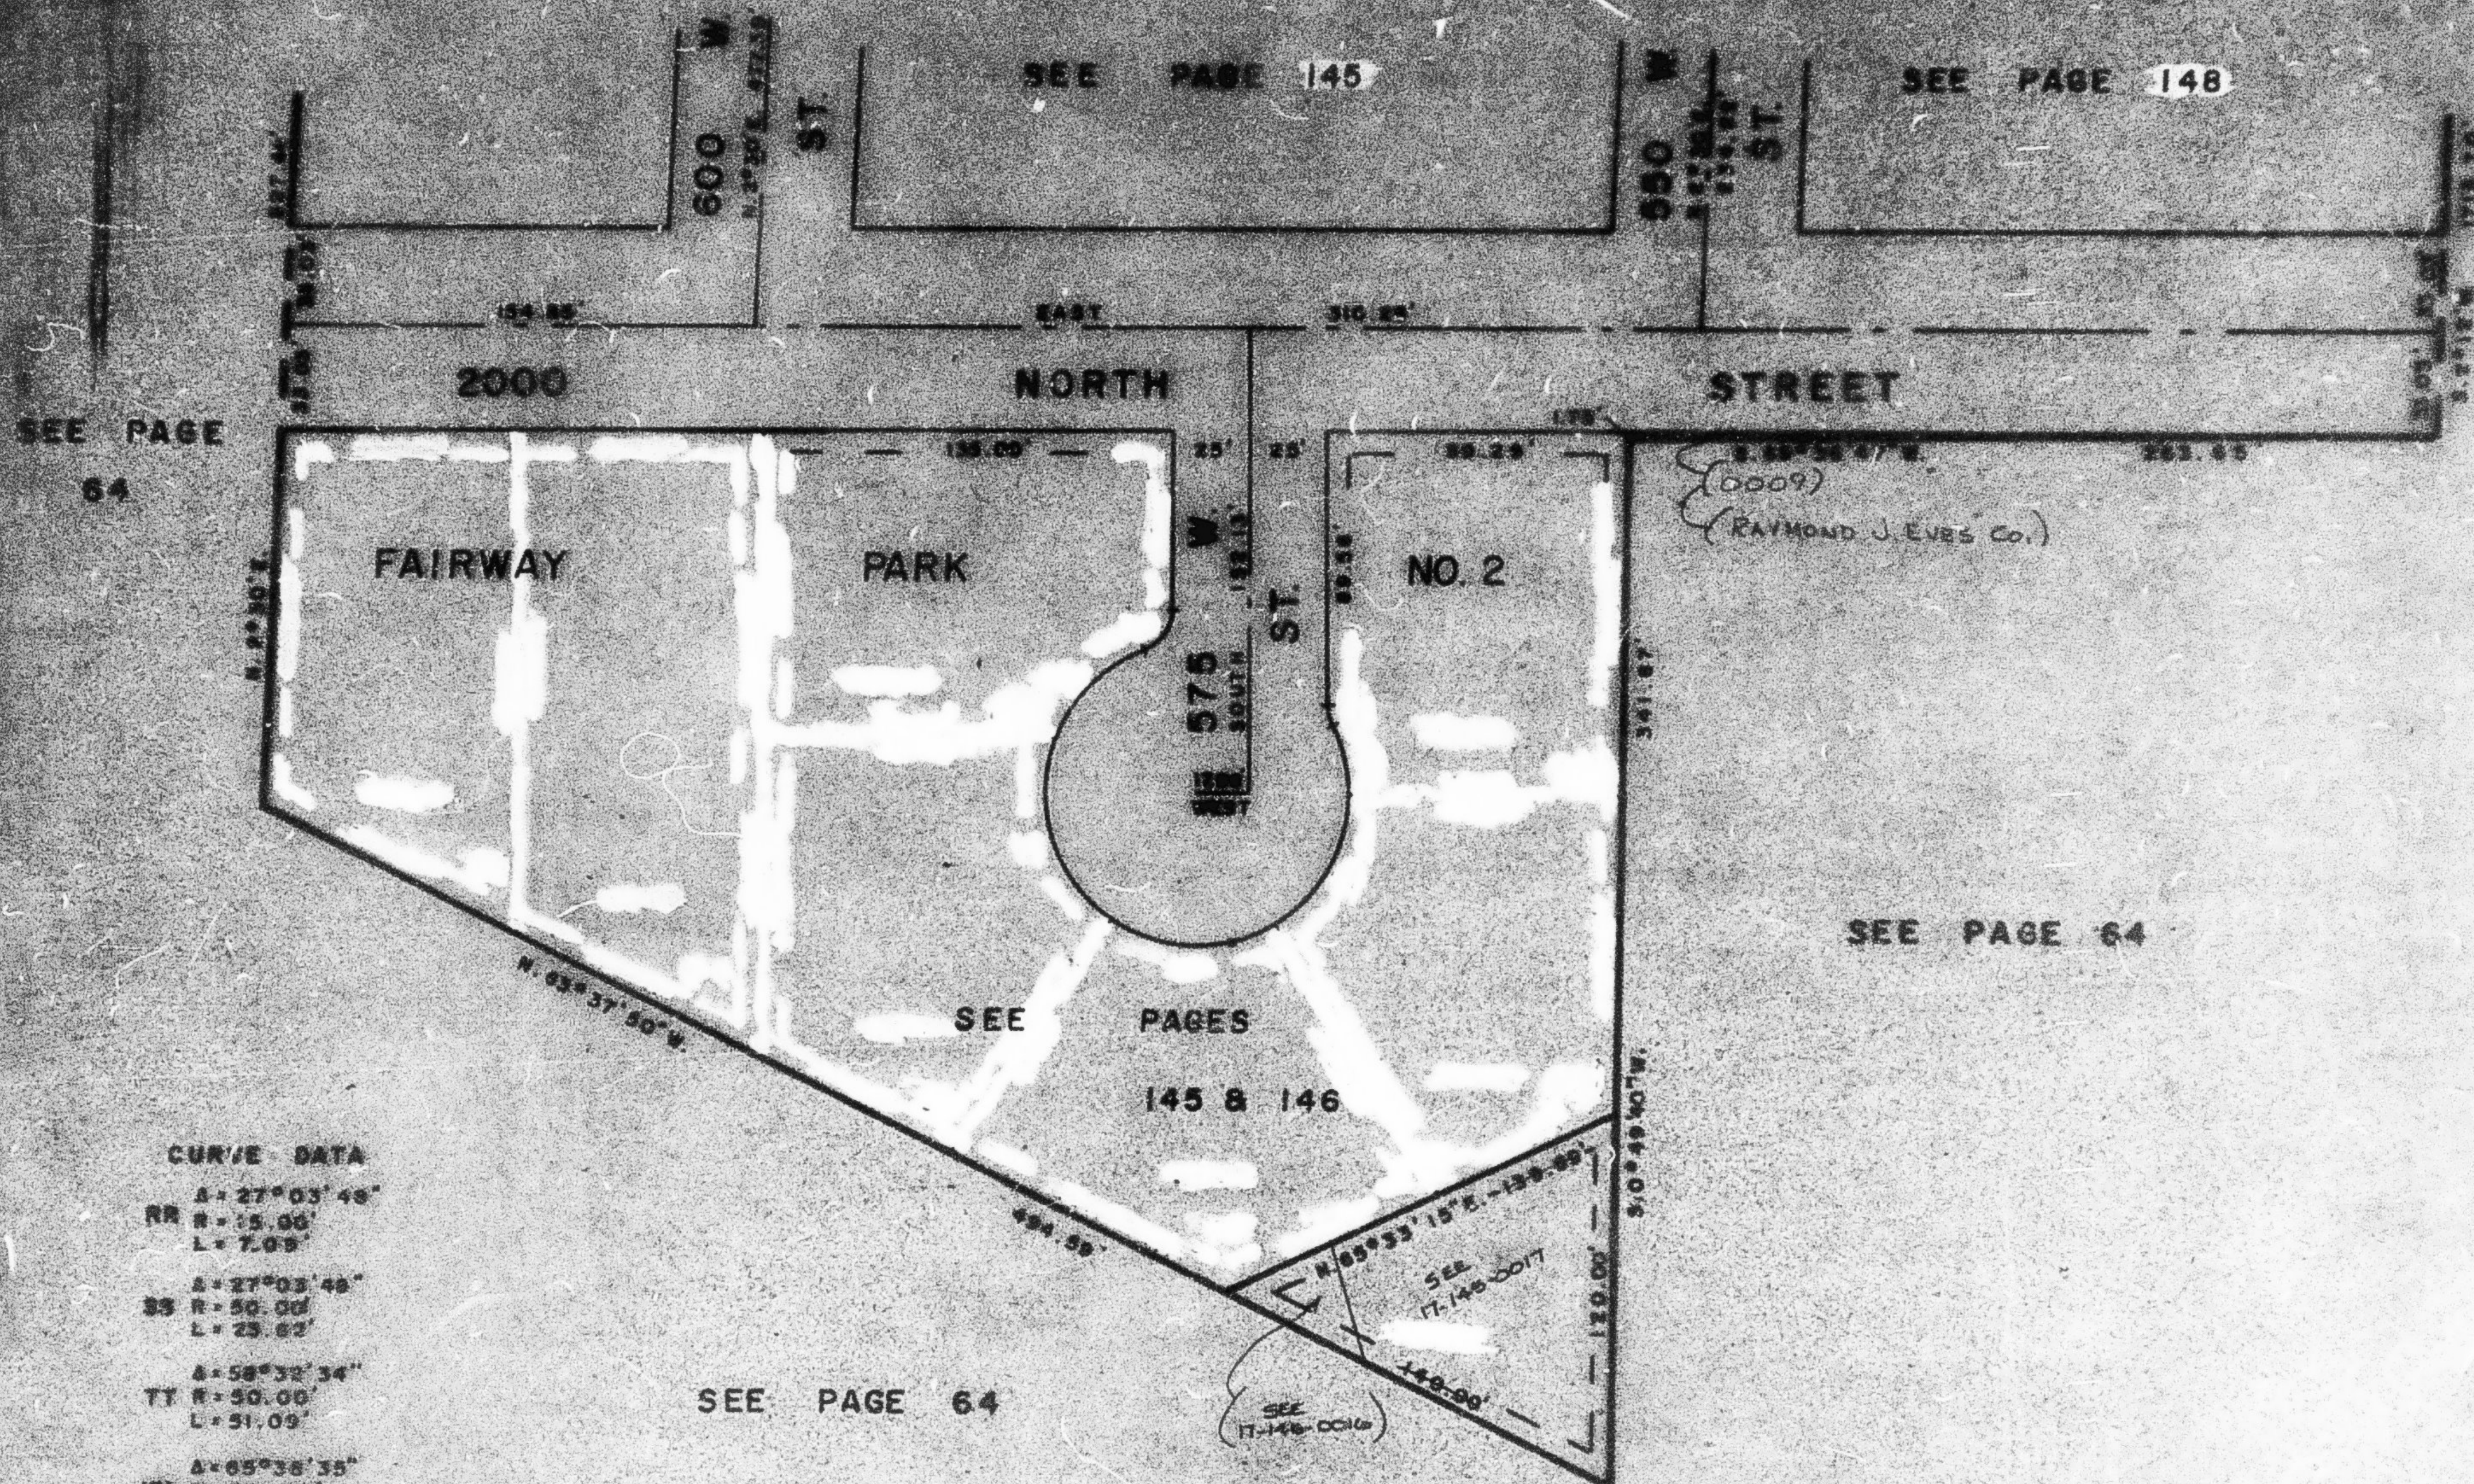

CURVE DATA
 A = 27° 03' 48"
 RR R = 15.00'
 L = 7.08'
 A = 27° 03' 48"
 SS R = 50.00'
 L = 25.82'
 A = 58° 32' 34"
 TT R = 50.00'
 L = 51.09'
 A = 65° 36' 35"
 UU R = 50.00'
 L = 57.28'
 A = 78° 18' 44"
 VV R = 50.00'
 L = 68.34'
 A = 47° 38' 32" E.
 WWR = 50.00'
 L = 41.55'
 A = 70° 08' 25"
 XX R = 15.00'
 L = 18.35'

SEE PAGE 64

FOR COMPLETE ENG. DATA
 SEE ORIG. DED. PLAT IN
 BOOK 20, PAGES 73 & 74