

PART OF S.E. 1/4 SEC. 31, T.7 N., R.1 W., S.L.B. & M.
MISTY MEADOWS SUBDIVISION

LOTS 76-82, 90-95, 121-127

IN HARRISVILLE CITY

SCALE 1"=50'

TAXING UNIT: 79


PREFIX: 17-126

126

SEE PAGE 122

EXCEPT WHERE OTHERWISE SHOWN
 ALL LOTS OWNED BY
 RAYMOND J. EVER CO.

SEE PAGE
 64

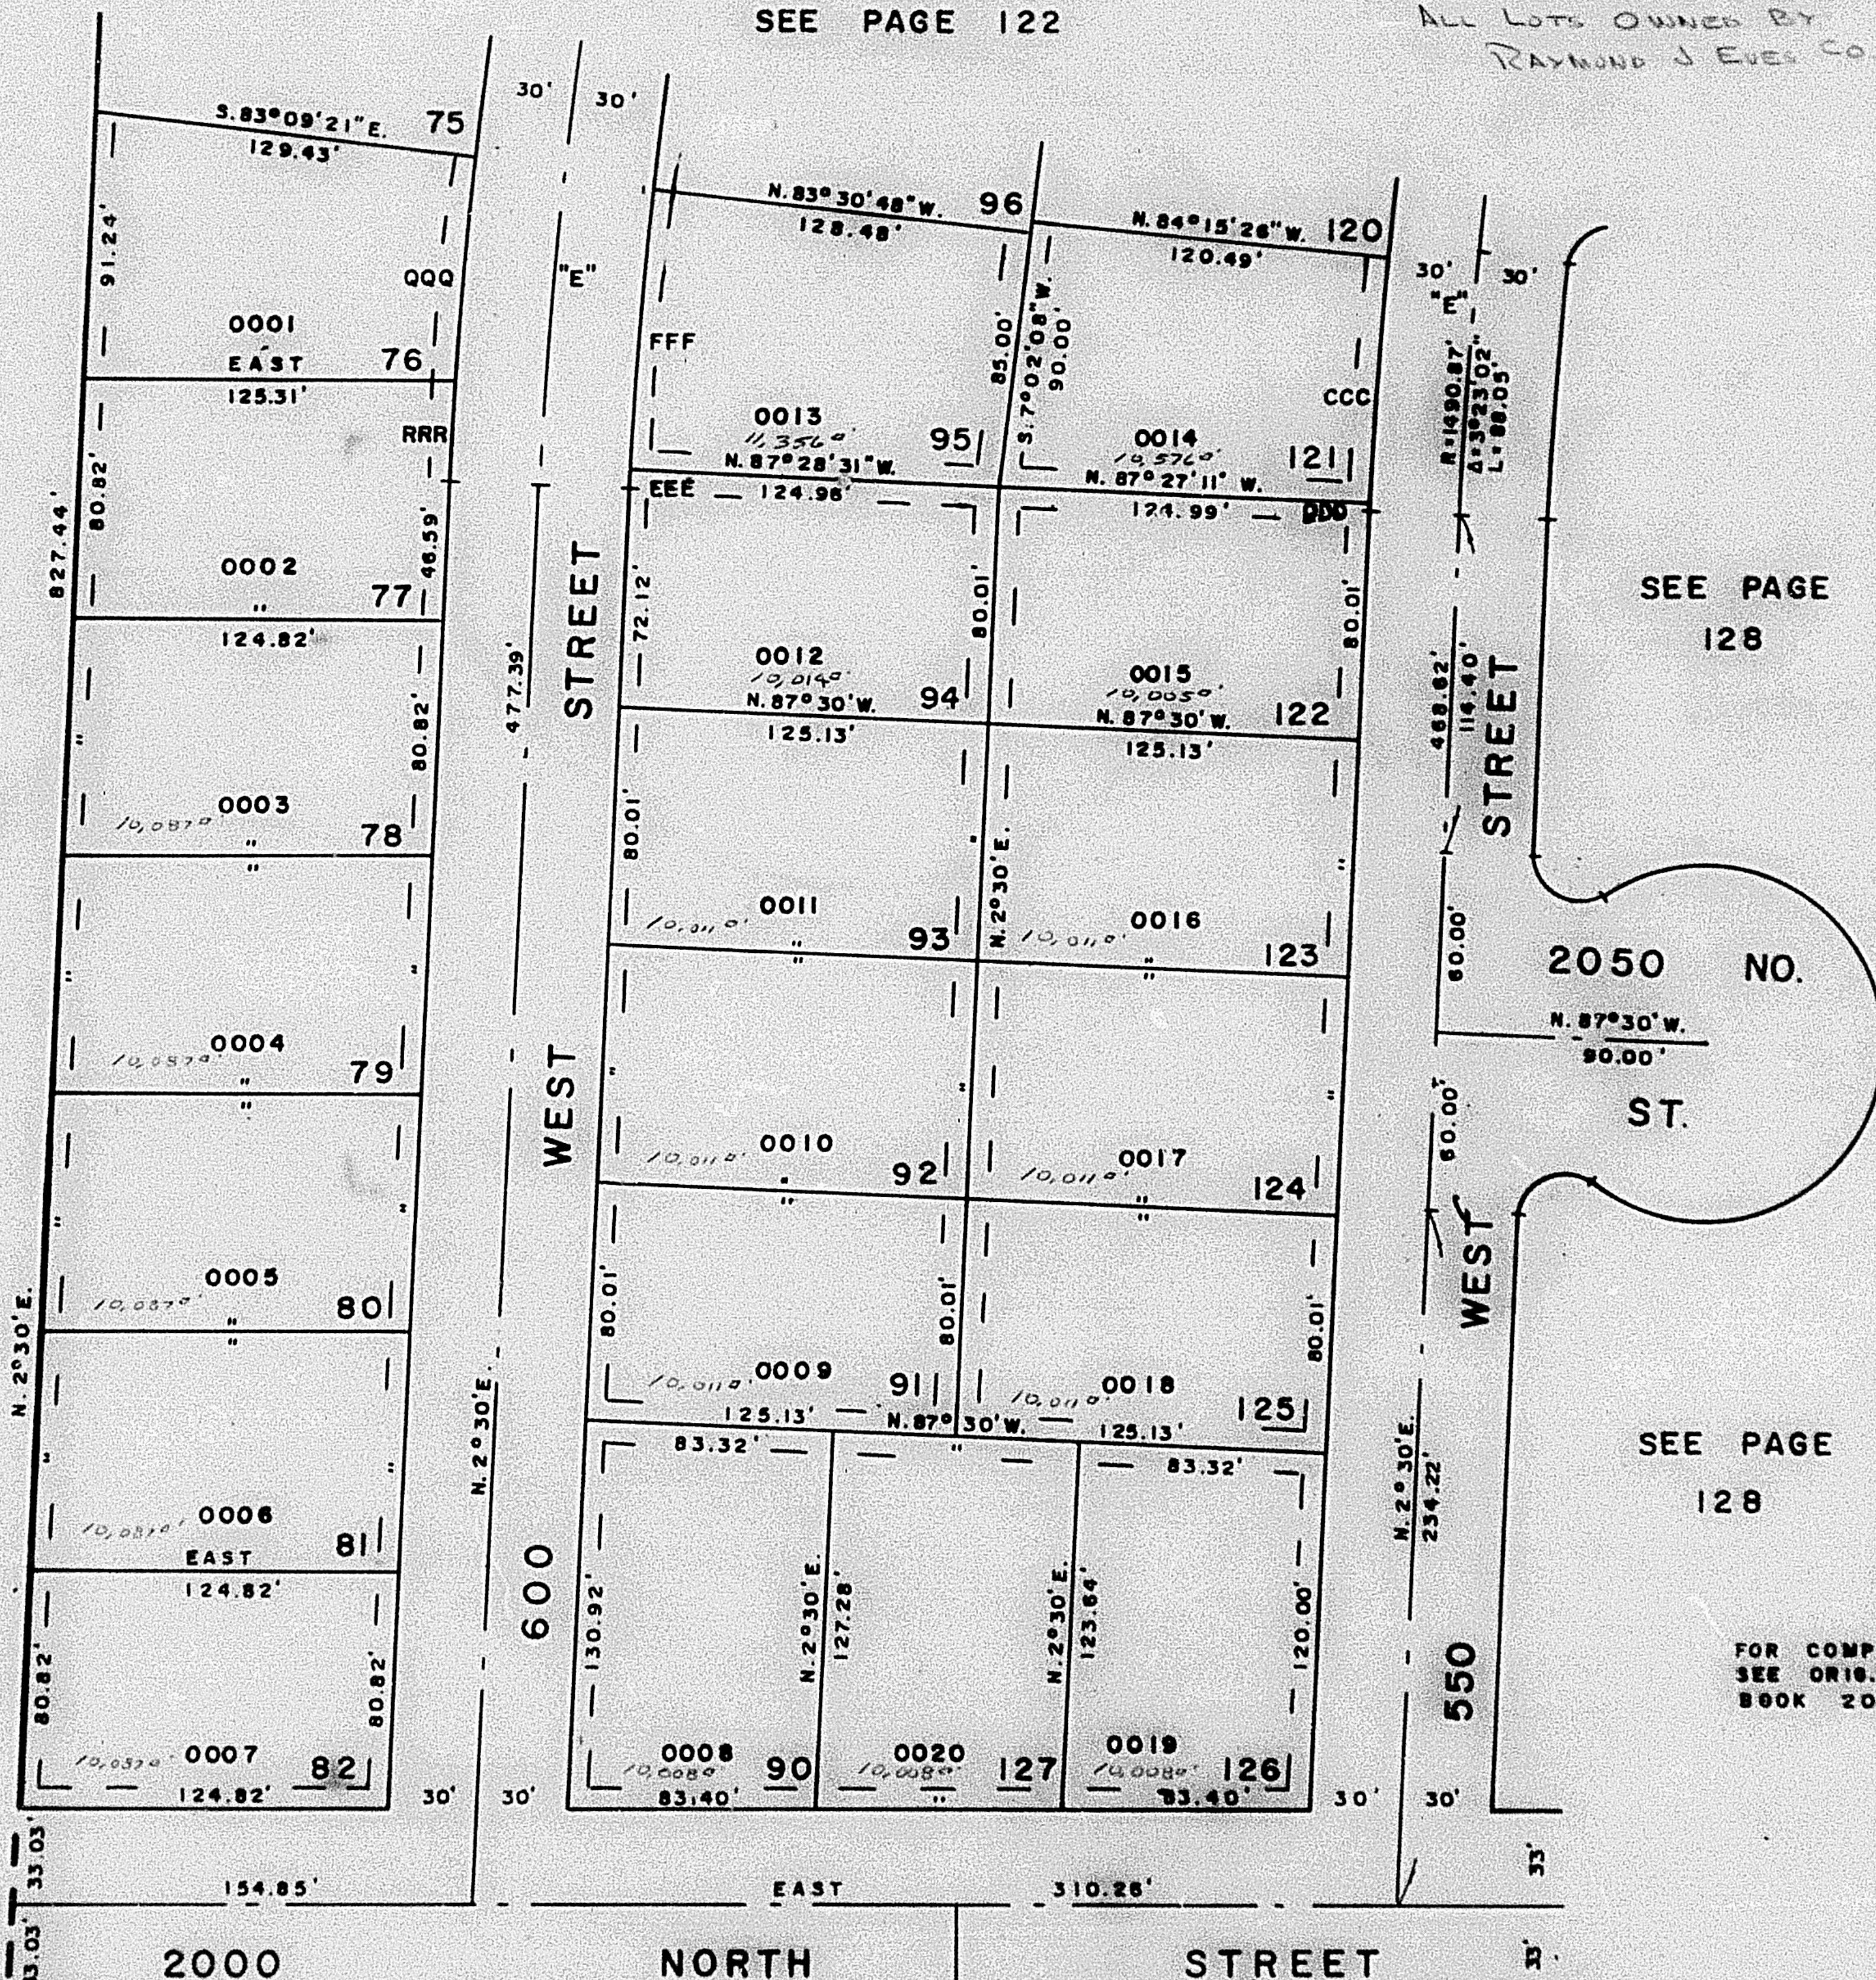

CURVE DATA	
CCC	A=3°07'45" R=1520.87' L=83.06'
DDD	A=0°06'50" R=1520.87' L=3.02'
EEE	A=0°18'42" R=1480.87' L=7.95'
FFF	A=3°40'29" R=1480.87' L=93.69'
QQQ	A=2°51'58" R=1520.87' L=76.08'
RRR	A=1°28'41" R=1520.87' L=39.23'
"E"	A=7°40'29" R=1480.87' L=199.70' CH=199.55' T=100.00'