

PART OF S.E. 1/4 SEC. 31, T.7N, R.1W, S.L.B.M.
MISTY MEADOWS SUBDIVISION

LOTS 76-82, 90-95, 121-127

IN HARRISVILLE CITY

SCALE 1"=50'

TAXING UNIT 79

PREFIX 17-126

SEE PAGE 122

EXCEPT WHERE OTHERWISE SHOWN
 ALL LOTS OWNED BY
 RAYMOND J. EVES CO.


SEE PAGE
 64

SEE PAGE
 126

SEE PAGE
 128

FOR COMPLETE ENG. DATA
 SEE ORIG. SEC. PLAN IN
 BOOK 20, PAGES 73 & 74

CURVE DATA
 A=3°07'45"
 CCC R=1520.87'
 L=83.06'
 A=0°08'50"
 DDD R=1520.87'
 L=3.02'
 A=0°16'42"
 EEE R=1480.87'
 L=7.95'
 A=3°40'29"
 FFF R=1480.87'
 L=93.69'
 A=2°51'58"
 QQQ R=1520.87'
 L=78.08'
 A=1°28'41"
 RRR R=1520.87'
 L=39.23'
 A=7°45'35"
 "E" R=1480.87'
 L=109.70'
 CH=199.35'
 T=100.00'

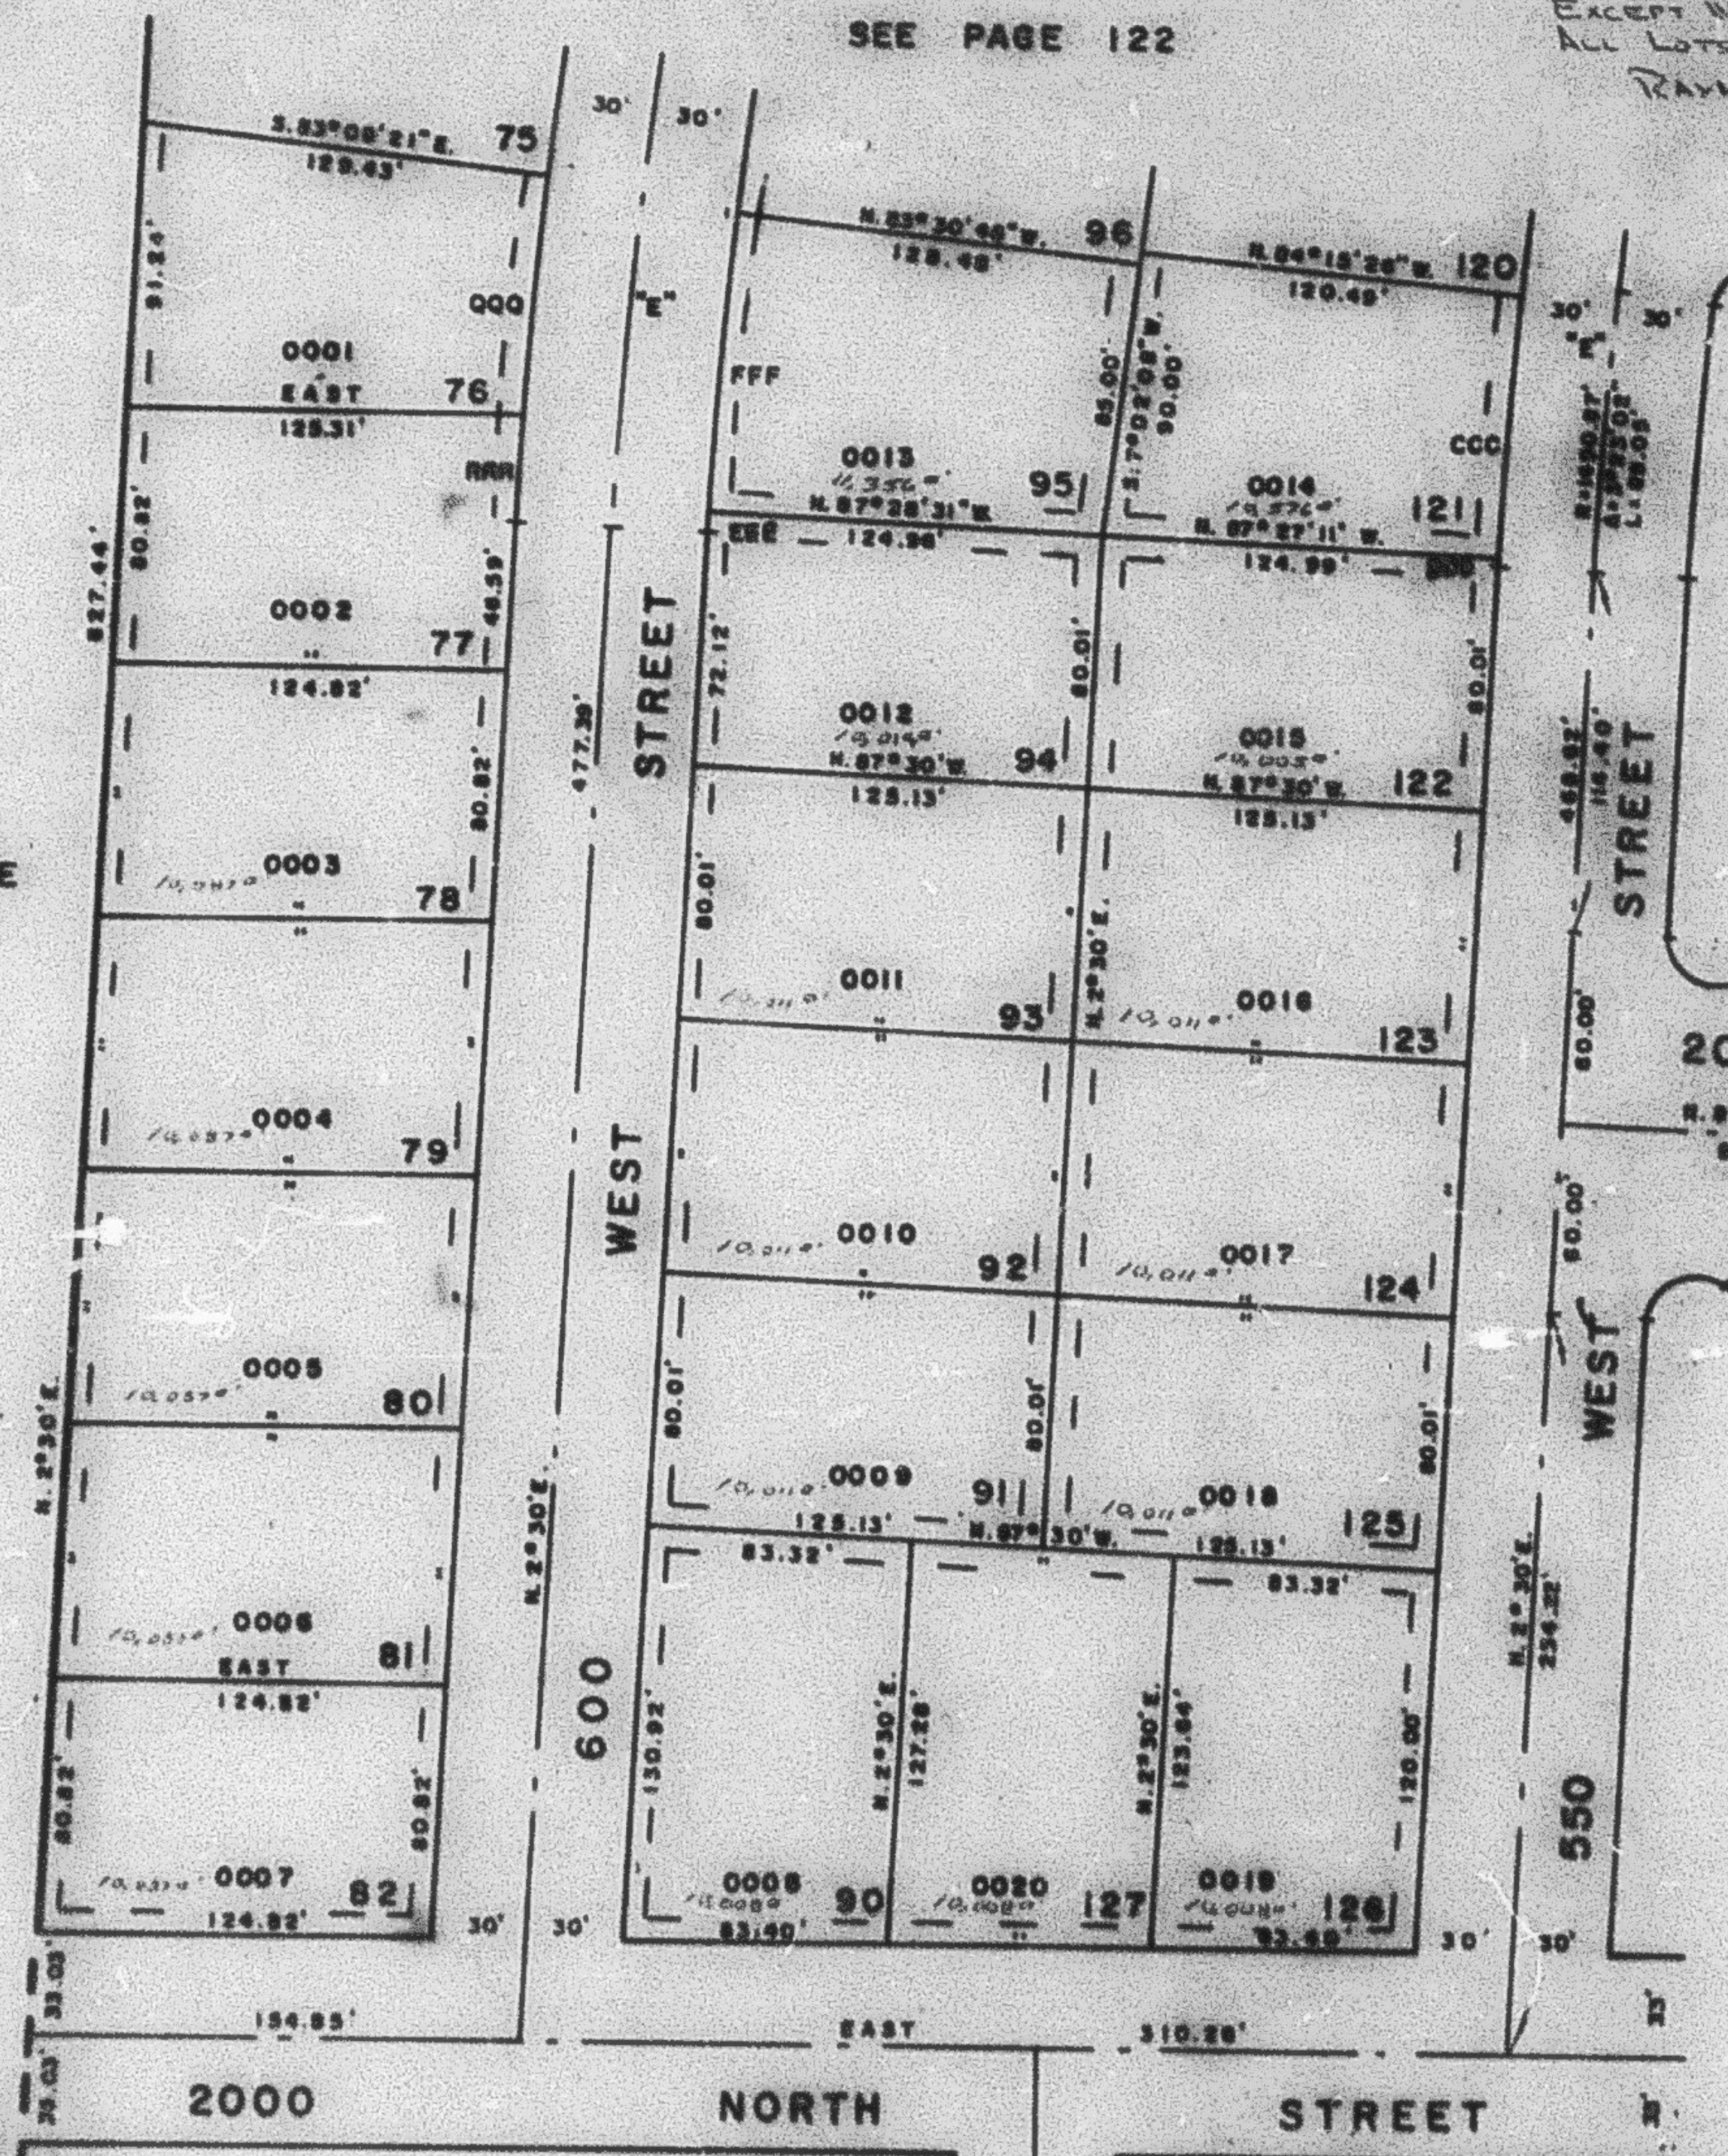

SEE PAGE

127

W.F.J. 5-77