

PART OF N.E. & S.E. 1/4 SEC. 31, T. 7N., R. 1W., S.L.B. & M.

124

MISTY MEADOWS SUBDIVISION

LOTS 145-149, 151-156

IN HARRISVILLE CITY


TAXING UNIT 79,85

PREFIX 17-124

SCALE 1"=50'

SEE PAGE 63

EXCEPT WHERE OTHERWISE SHOWN
ALL LOTS OWNED BY
RAYMOND J. EYES CO.

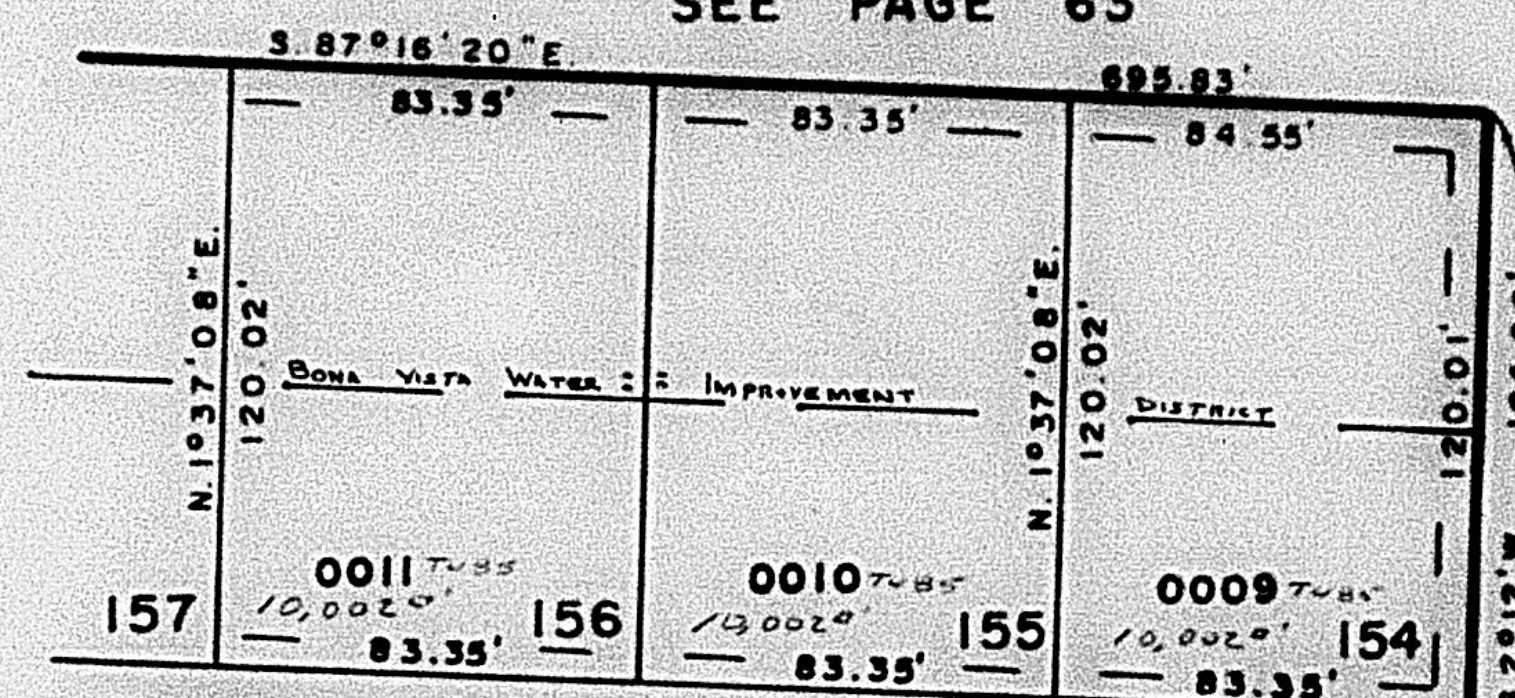

SEE PAGE 63

SEE PAGE 123

CURVE DATA

A=130°14'17"
U R=15.00'
L=34.10'

A=72°58'32"
V R=50.00'
L=63.65'


A=57°17'45"
W R=50.00'
L=50.00'

A=129°06'24"
X R=15.00'
L=33.80'

A=71°48'40"
Y R=50.00'
L=62.67'

FOR COMPLETE ENG. DATA
SEE ORIG. DED. PLAT IN
BOOK 20, PAGES 73 & 74

SEE PAGE 64

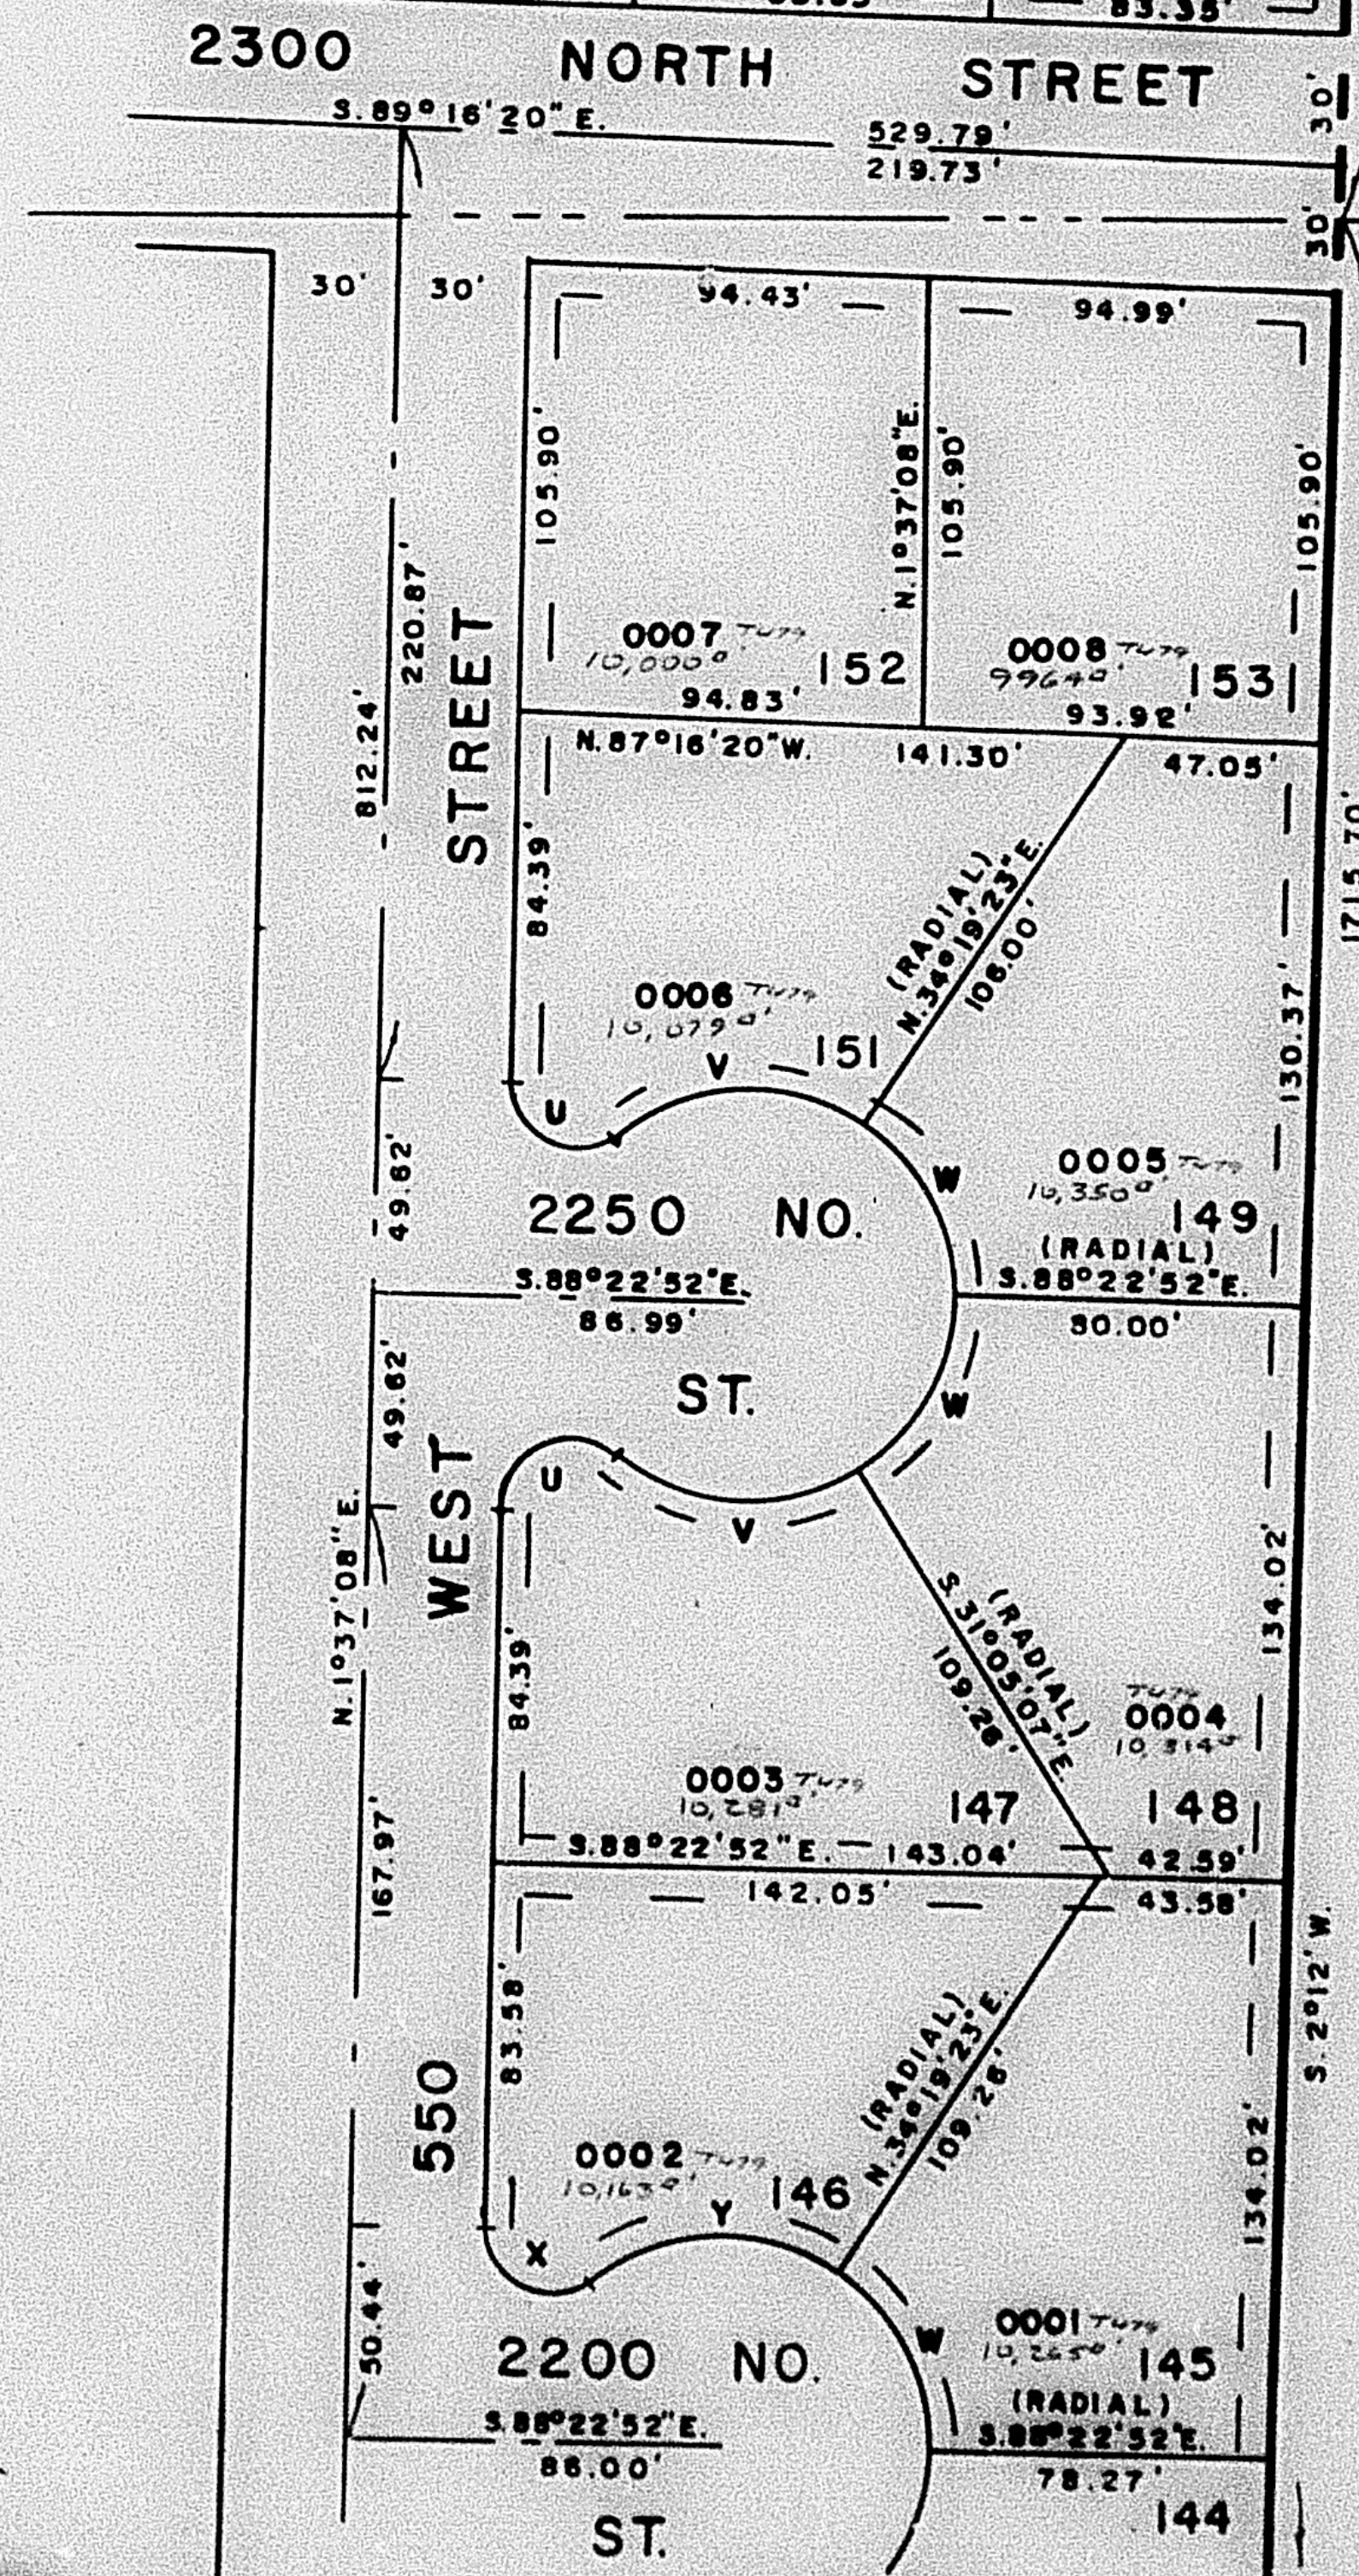

SEE PAGE 125