

PART OF N.E. & S.E. 1/4 SEC. 31, T. 7N., R. 1W., S.L.B. & M.

124

MISTY MEADOWS SUBDIVISION

LOTS 145-149, 151-156

IN HARRISVILLE CITY


SCALE 1"=50'

SEE PAGE 63

TAXING UNIT: 79,85

PREFIX: 17-124

EXCEPT WHERE OTHERWISE SHOWN
ALL LOTS OWNED BY
RAYMOND J. EVES CO.

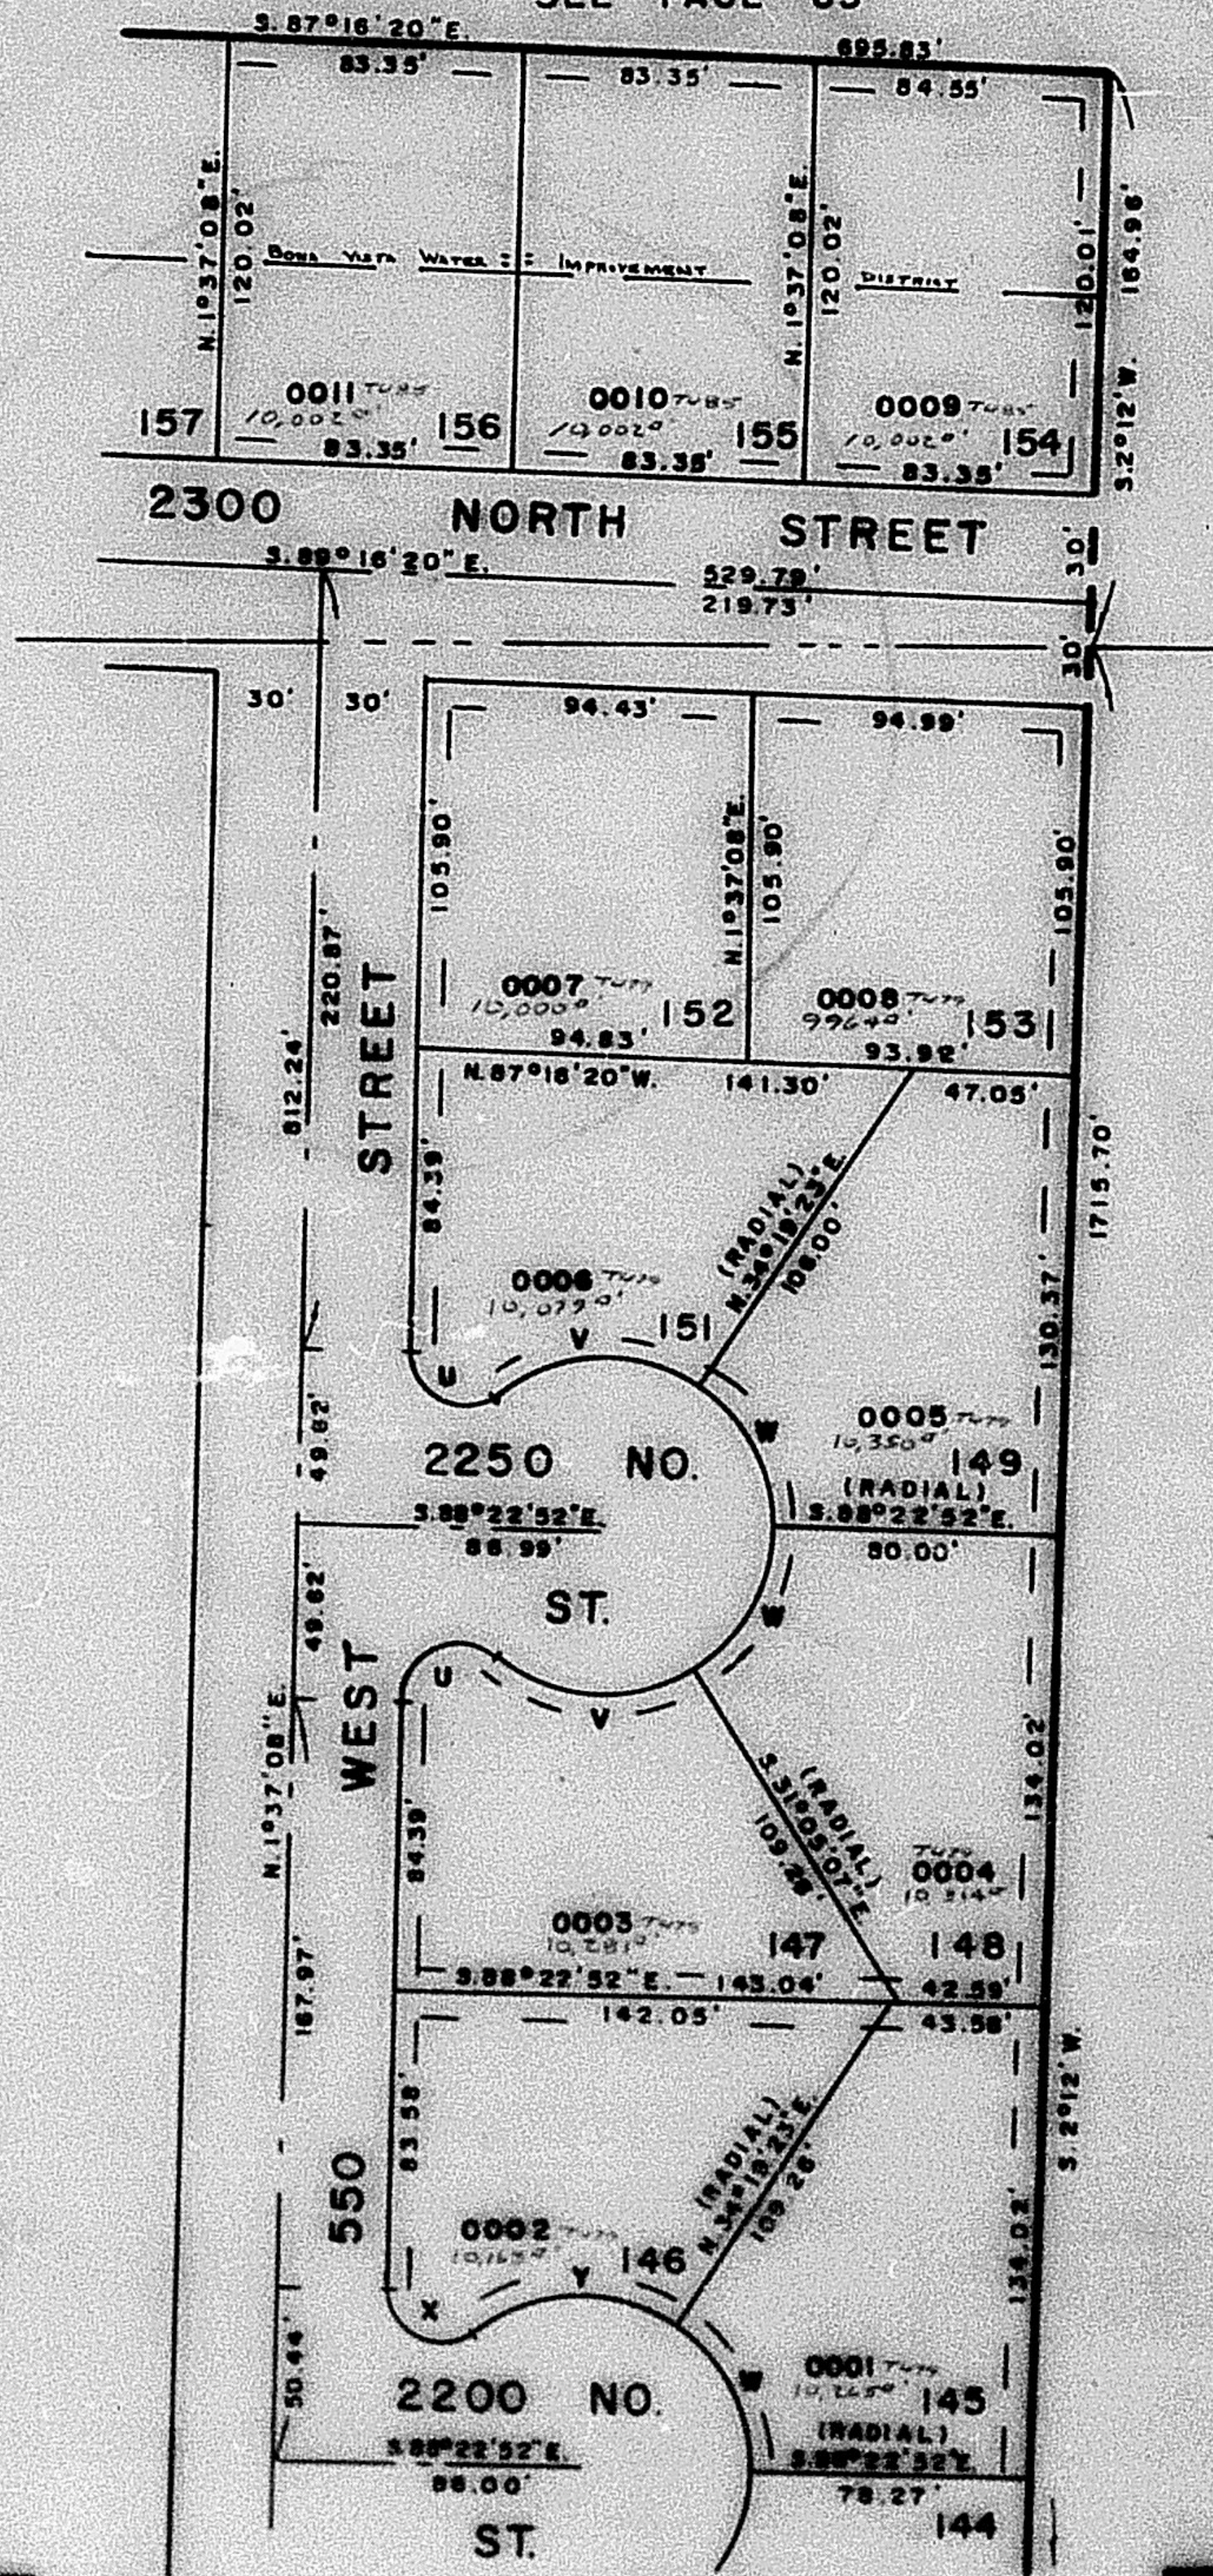

SEE PAGE 63

SEE PAGE 123

SEE PAGE 64

CURVE DATA

A=130°14'17\"

U R=15.00'

L=34.10'

A=72°58'32\"

V R=50.00'

L=63.65'

A=57°17'45\"

W R=50.00'

L=50.00'

A=129°06'24\"

X R=15.00'

L=33.80'

A=71°48'40\"

Y R=50.00'

L=62.67'

FOR COMPLETE CURVE DATA
SEE ORIG. CED. PLAT IN
BOOK 20, PAGES 73 & 74