

PART OF N.E. & S.E. 1/4 SEC. 31, T. 7N., R. 1W., S.L.B. & M.

124

MISTY MEADOWS SUBDIVISION

LOTS 145-149, 151-156

IN HARRISVILLE CITY


TAXING UNIT: 79.85

PREFIX: 17-124

SCALE 1"=50'

SEE PAGE 63

EXCEPT WHERE OTHERWISE SHOWN
ALL LOTS OWNED BY
RAYMOND J. EVER, CO.

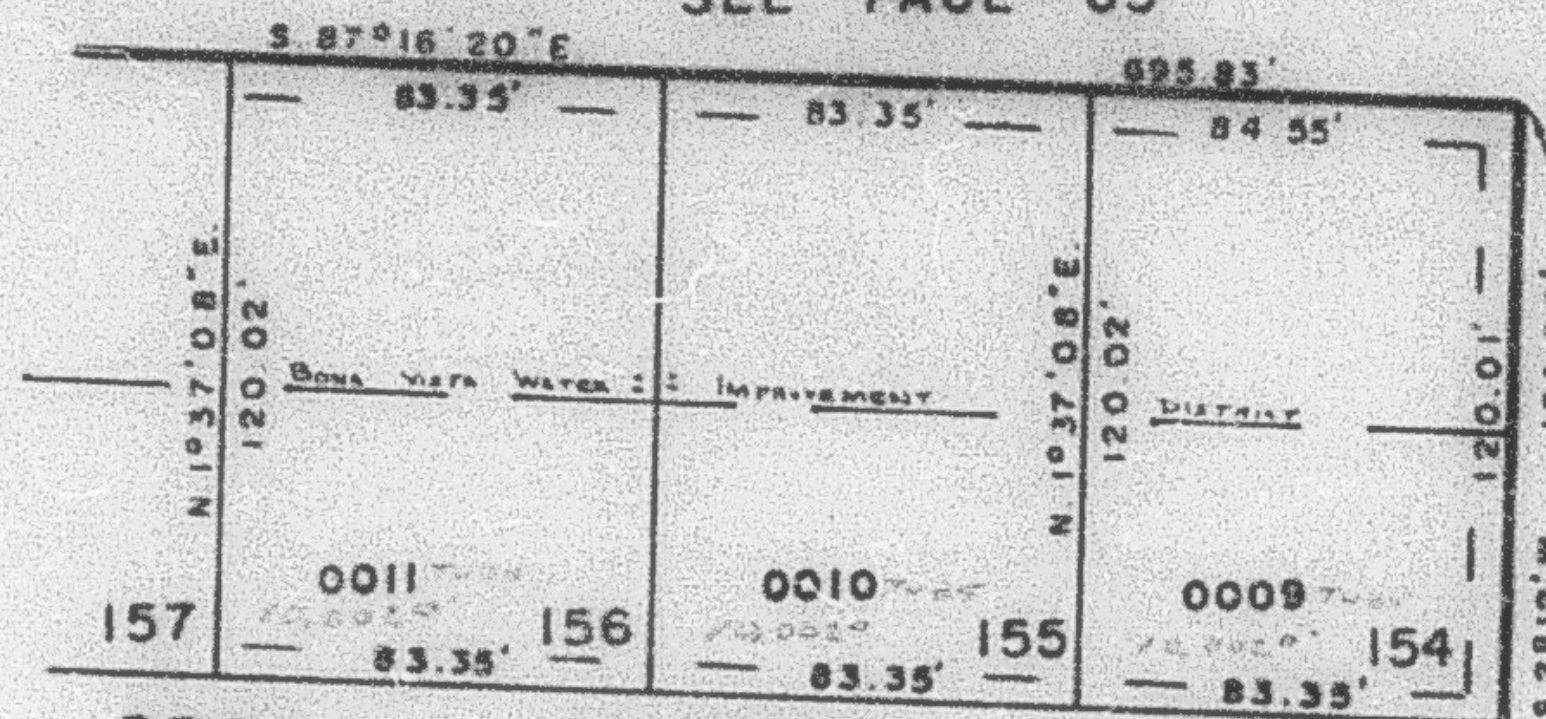

SEE PAGE 63

SEE PAGE 123

CURVE DATA

A-130°14'17"
U R=13.00'
L=34.10'

B-72°58'32"
V R=50.00'
L=83.65'


C-57°17'45"
W R=50.00'
L=50.00'

D-129°06'24"
X R=15.00'
L=33.80'

E-71°48'40"
Y R=50.00'
L=62.87'

FOR COMPLETE CURVE DATA
SEE ORIS. GEN. PLAT. IN
BOOK 20, PAGES 73 & 74

SEE PAGE 64

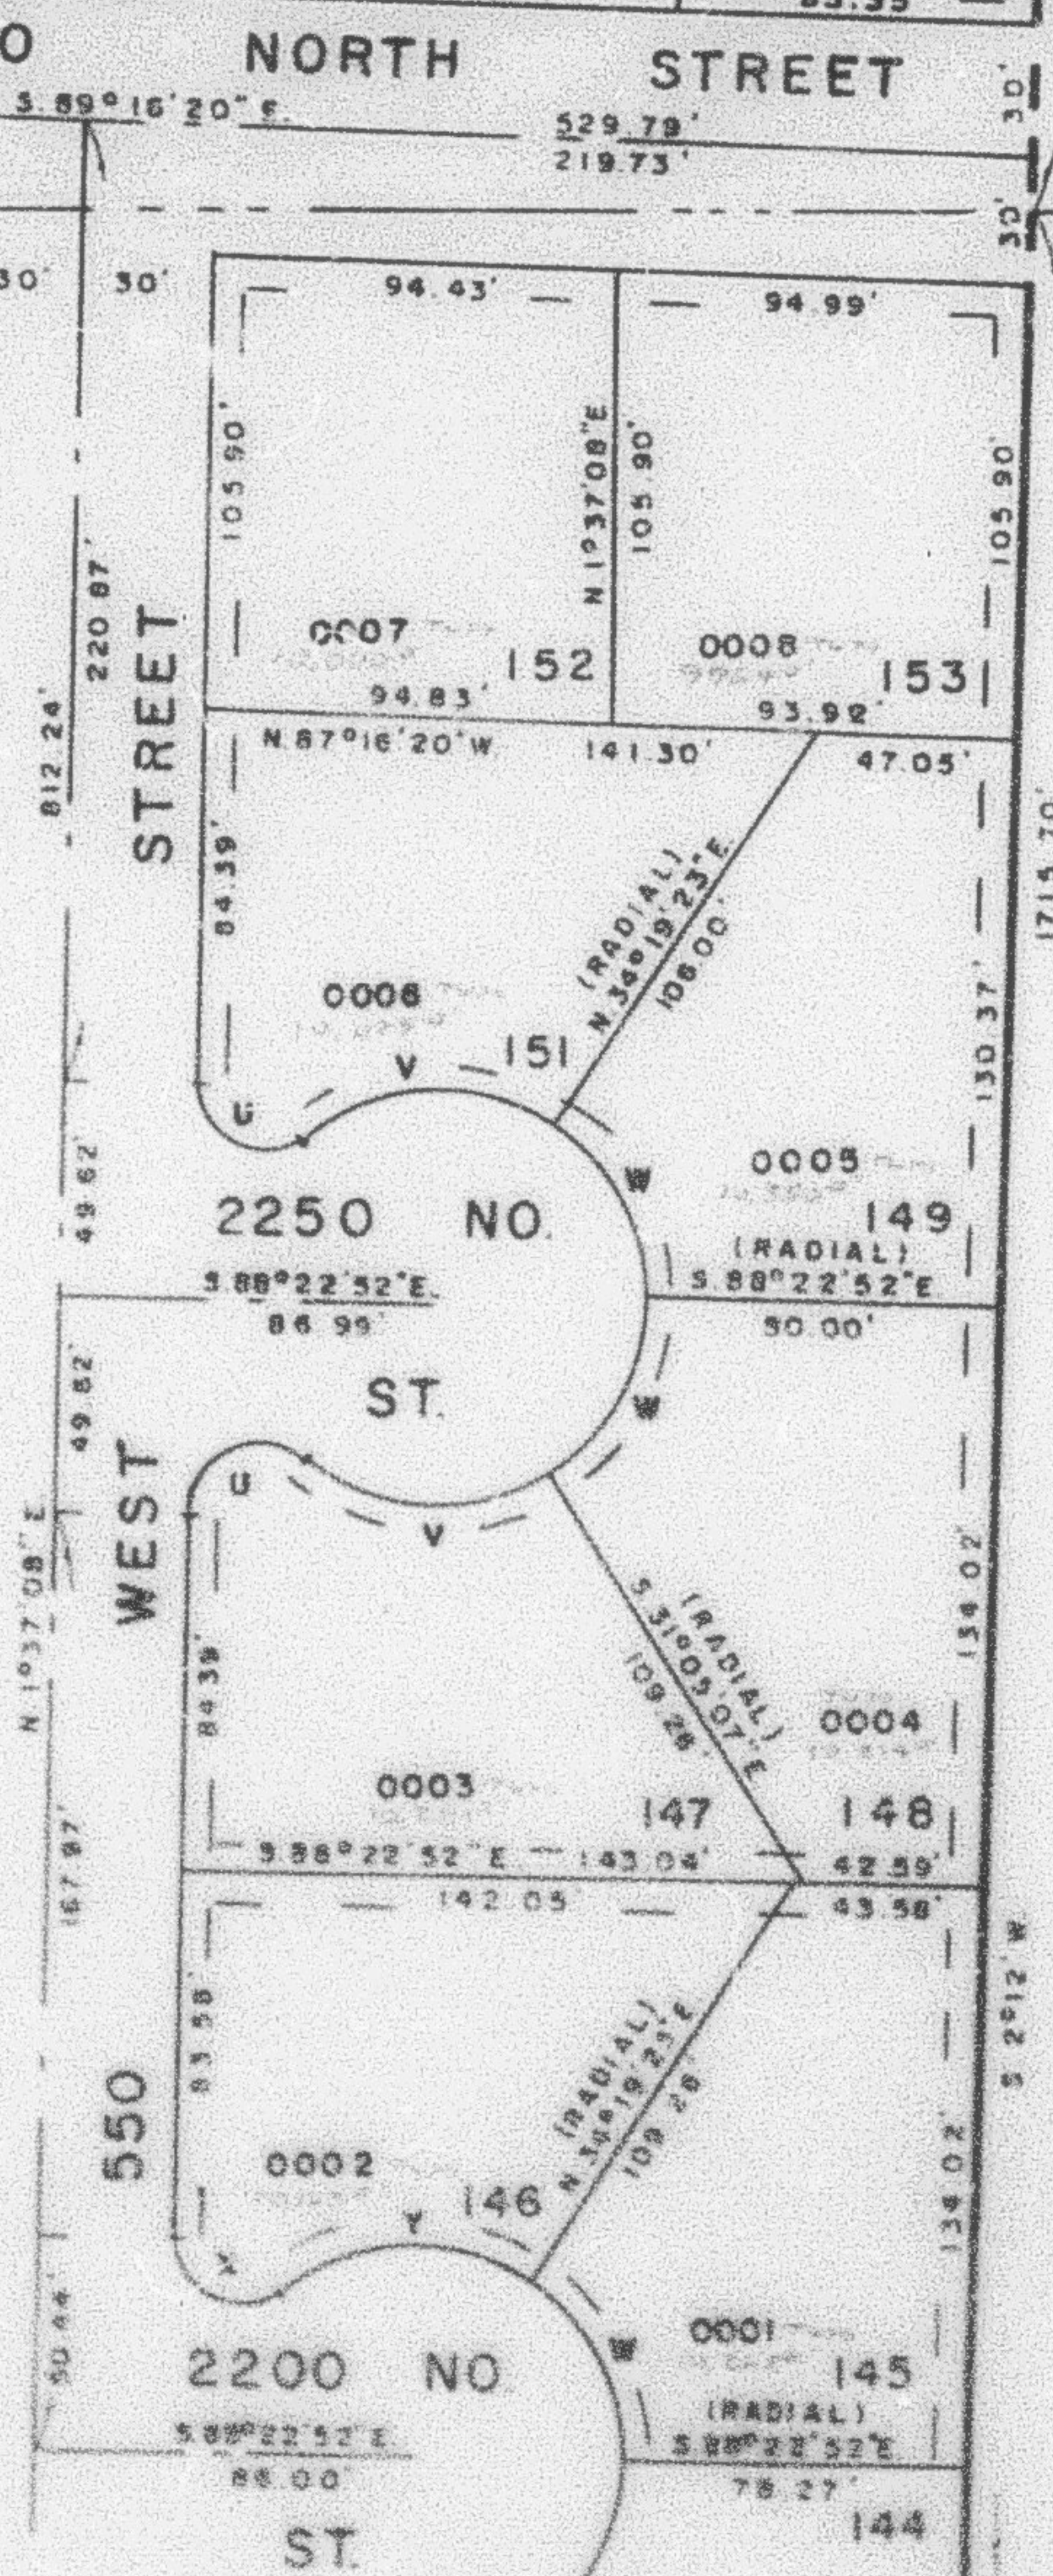

SEE PAGE 125