

124

7


IN HARRISVILLE CITY

PREFIX: 17-124

SCALE 1" = 50'

SEE PAGE 63

EXCEPT WHERE OTHERWISE SHOWN
ALL LOTS OWNED BY:
RAYMOND J. EVES CO.

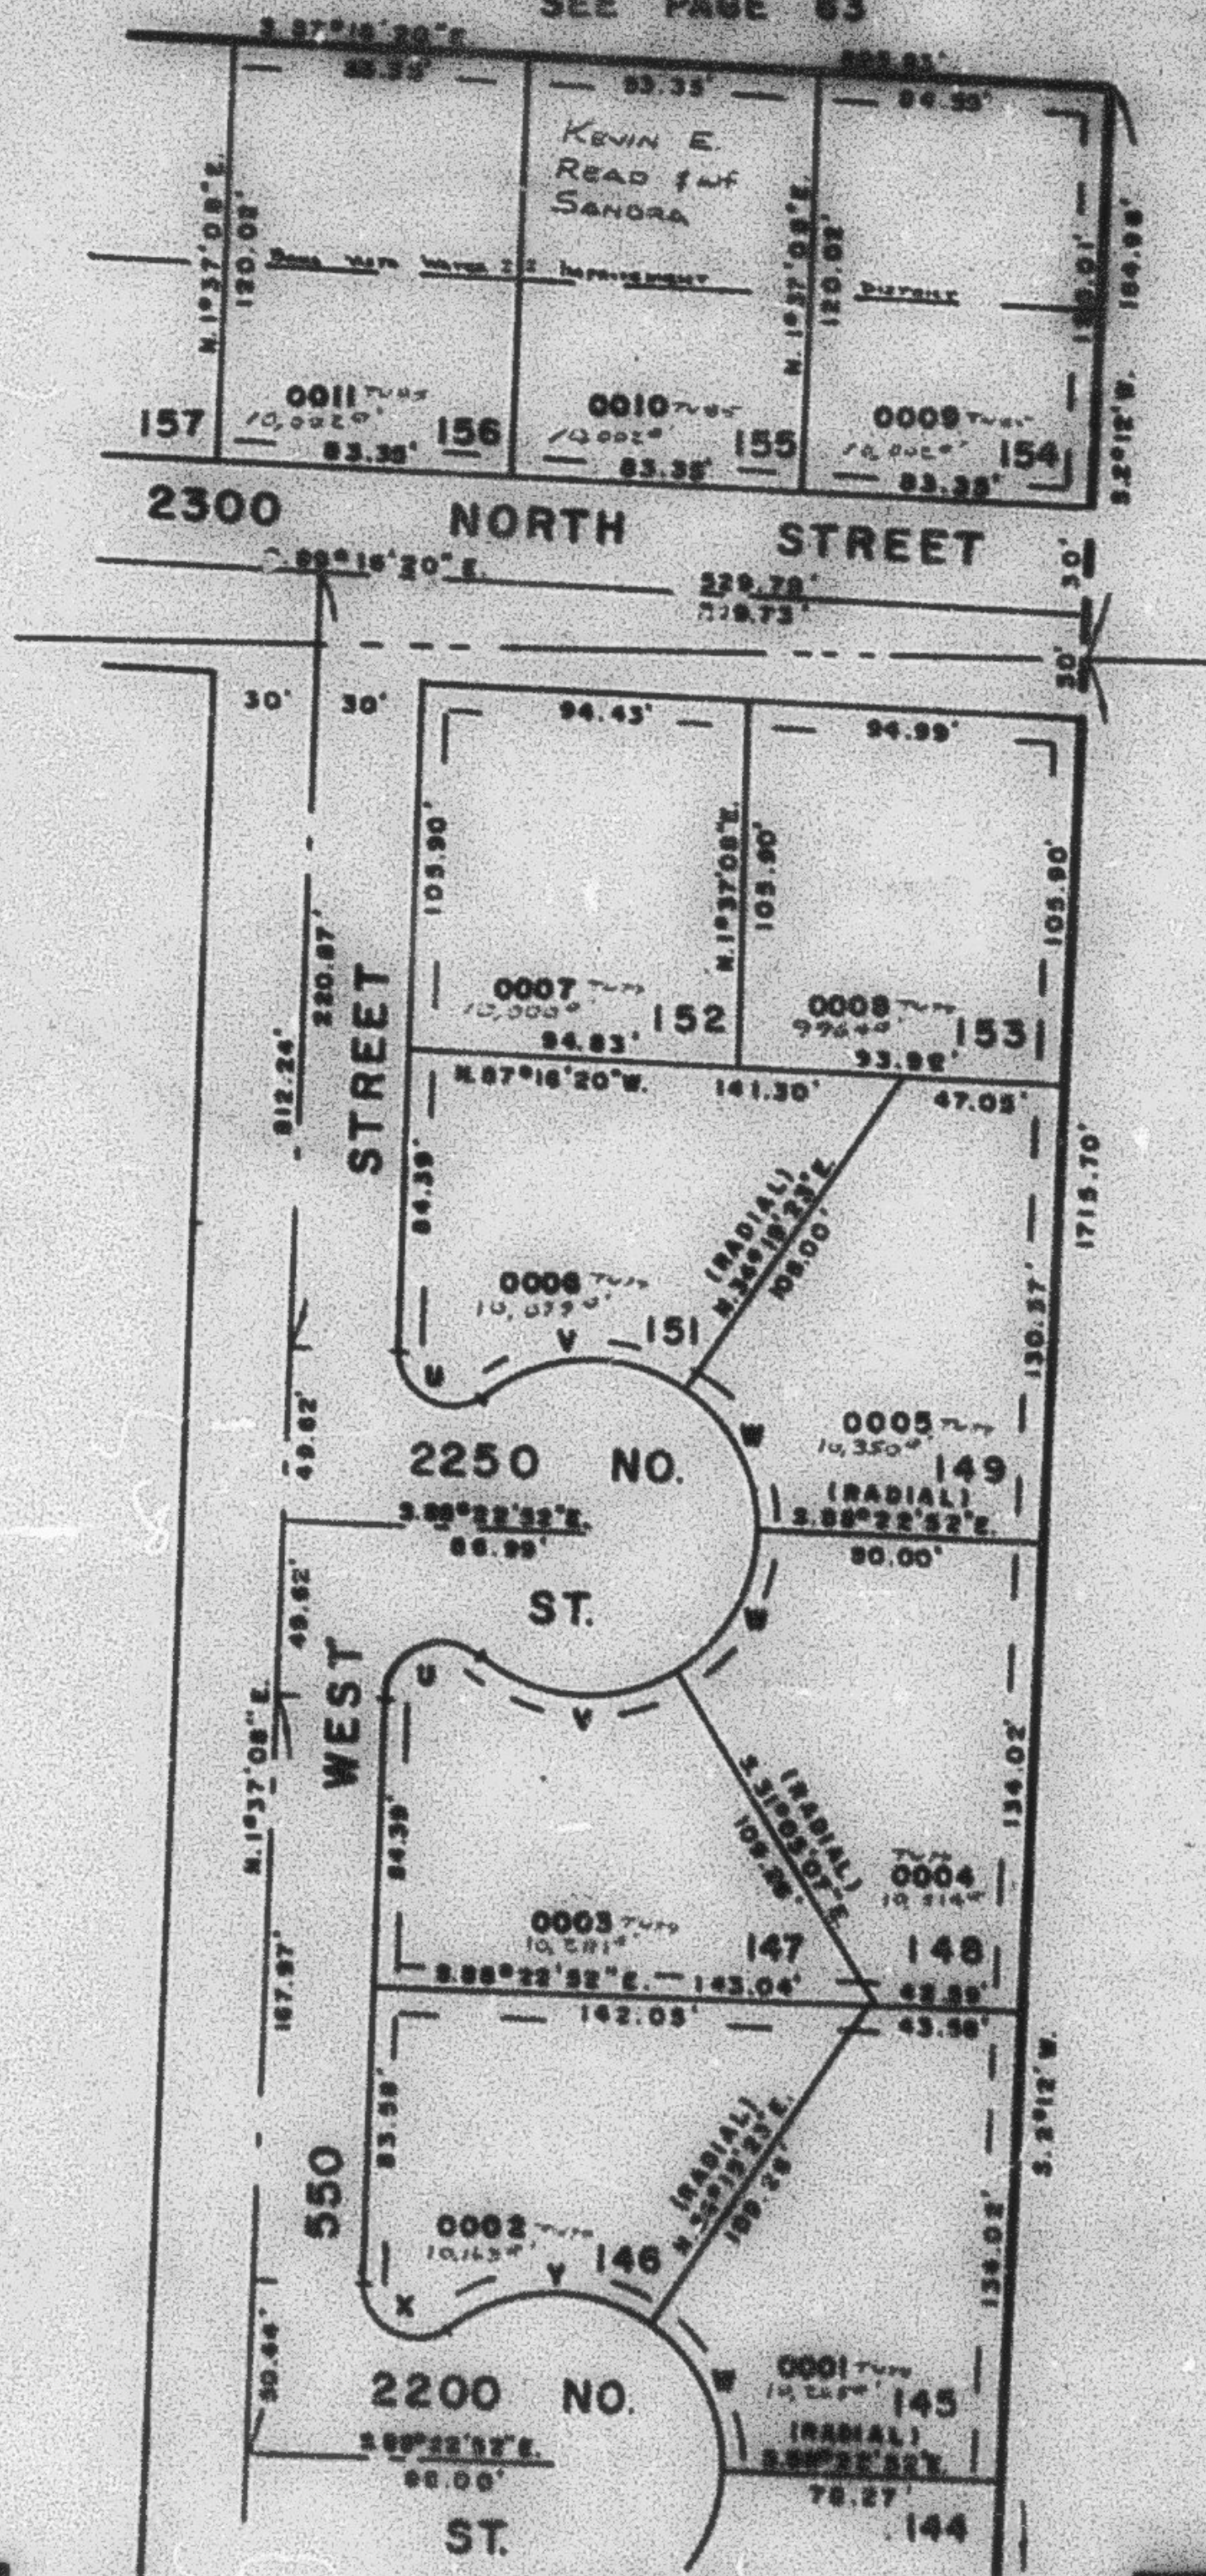

SEE PAGE 63

SEE PAGE 123

SEE PAGE 64

CURVE DATA

U A= 130° 16' 17"
R= 15.00°
L= 34.10°

V A = 72° 56' 32"
R = 50.00°
L = 83.03°

$\Delta = 57^{\circ}17'43''$
 $R = 50.00'$
 $L = 50.00'$

A = 129° 08' 24"
X R = 15 00'
L = 33 30'

$\Delta = 71^{\circ}42'40''$
 $\gamma = 50.70'$
 $L = 65.87'$

FOR COMPLETE ENG. DATA
SEE ORIG. ENG. PLAT IN
BOOK 20, PAGES 75 & 76