

PART OF N.E. & S.E. 1/4 SEC. 31, T.7N., R.1W., S.L.B. & M.

124

MISTY MEADOWS SUBDIVISION

LOTS 145-149, 151-156

IN HARRISVILLE CITY


TAXING UNIT: 79,85

PREFIX: 17-124

SCALE 1"=50'

SEE PAGE 63

EXCEPT WHERE OTHERWISE SHOWN
ALL LOTS OWNED BY
RAYMOND J. EVER CO.

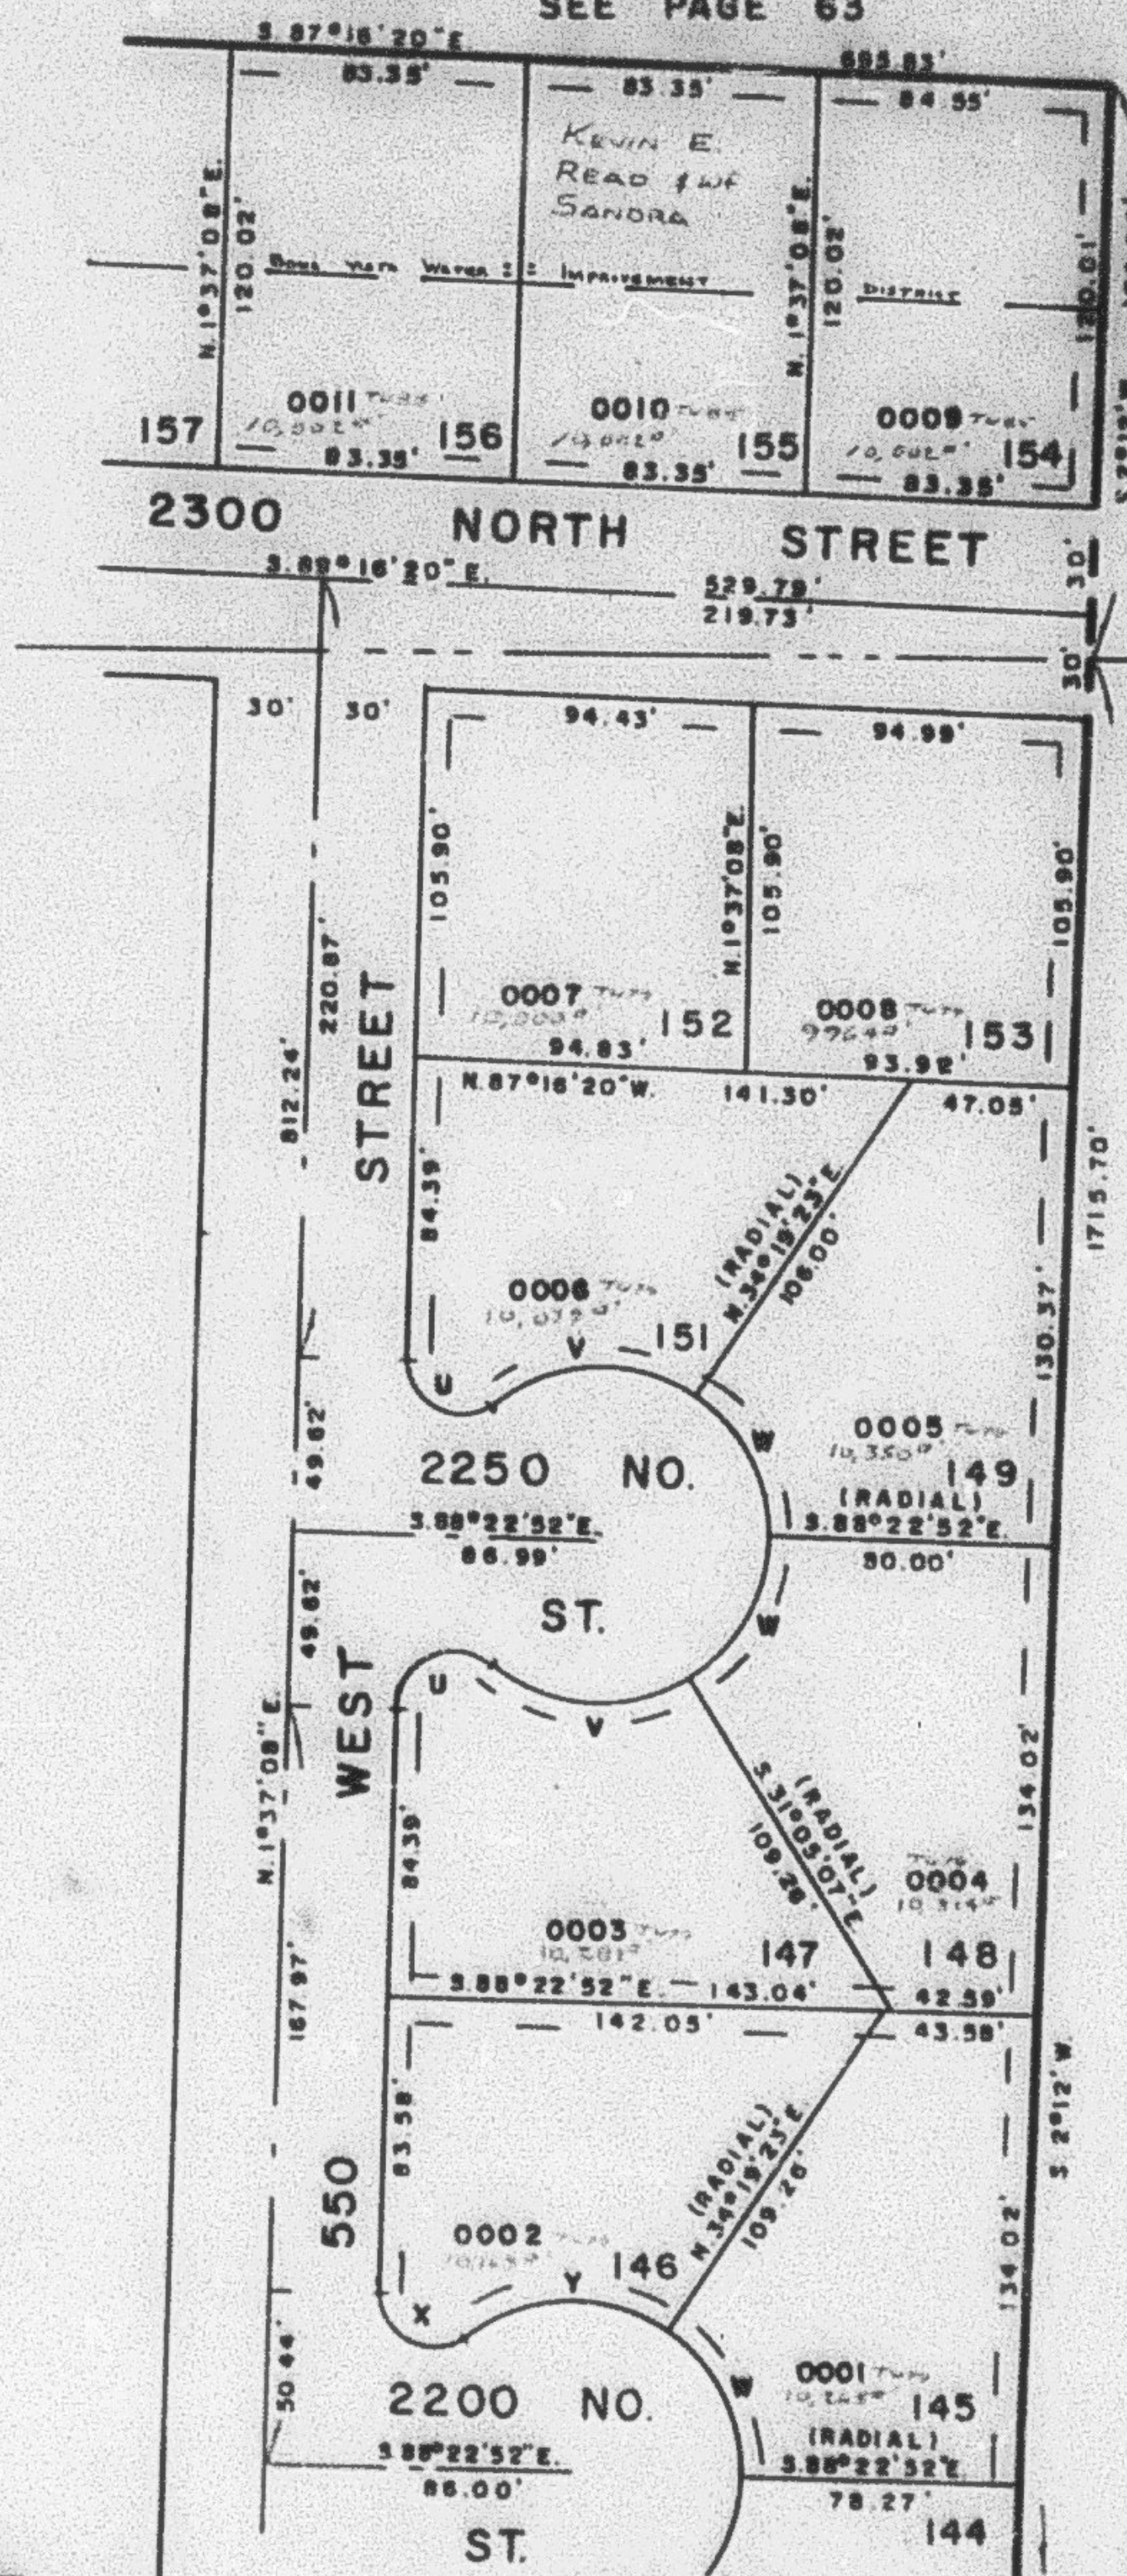

SEE PAGE 63

SEE PAGE 123

SEE PAGE 64

CURVE DATA

A=138°14'17"
 U R=15.00'
 L=34.10'

 A=72°58'32"
 V R=50.00'
 L=83.85'

 A=57°17'45"
 W R=50.00'
 L=50.00'

 A=129°06'26"
 X R=15.00'
 L=33.80'

 A=71°48'30"
 Y R=50.00'
 L=62.87'

FOR COMPLETE CURVE DATA
SEE ORIG. DEED PLAT IN
BOOK 20, PAGES 73 & 74

17

SEE PAGE 125

W.F.J. 9-77