

MISTY MEADOWS SUBDIVISION

LOTS 154, 155 & 156

IN HARRISVILLE CITY

TAXING UNIT: 79.85


SCALE 1"=50'

SEE PAGE 63

PREFIX: 17-124

PAGES 125 & 126 OMITTED

EXCEPT WHERE OTHERWISE SHOWN
ALL LOTS OWNED BY:
FIRST INTERSTATE BANK OF UTAH N.A.

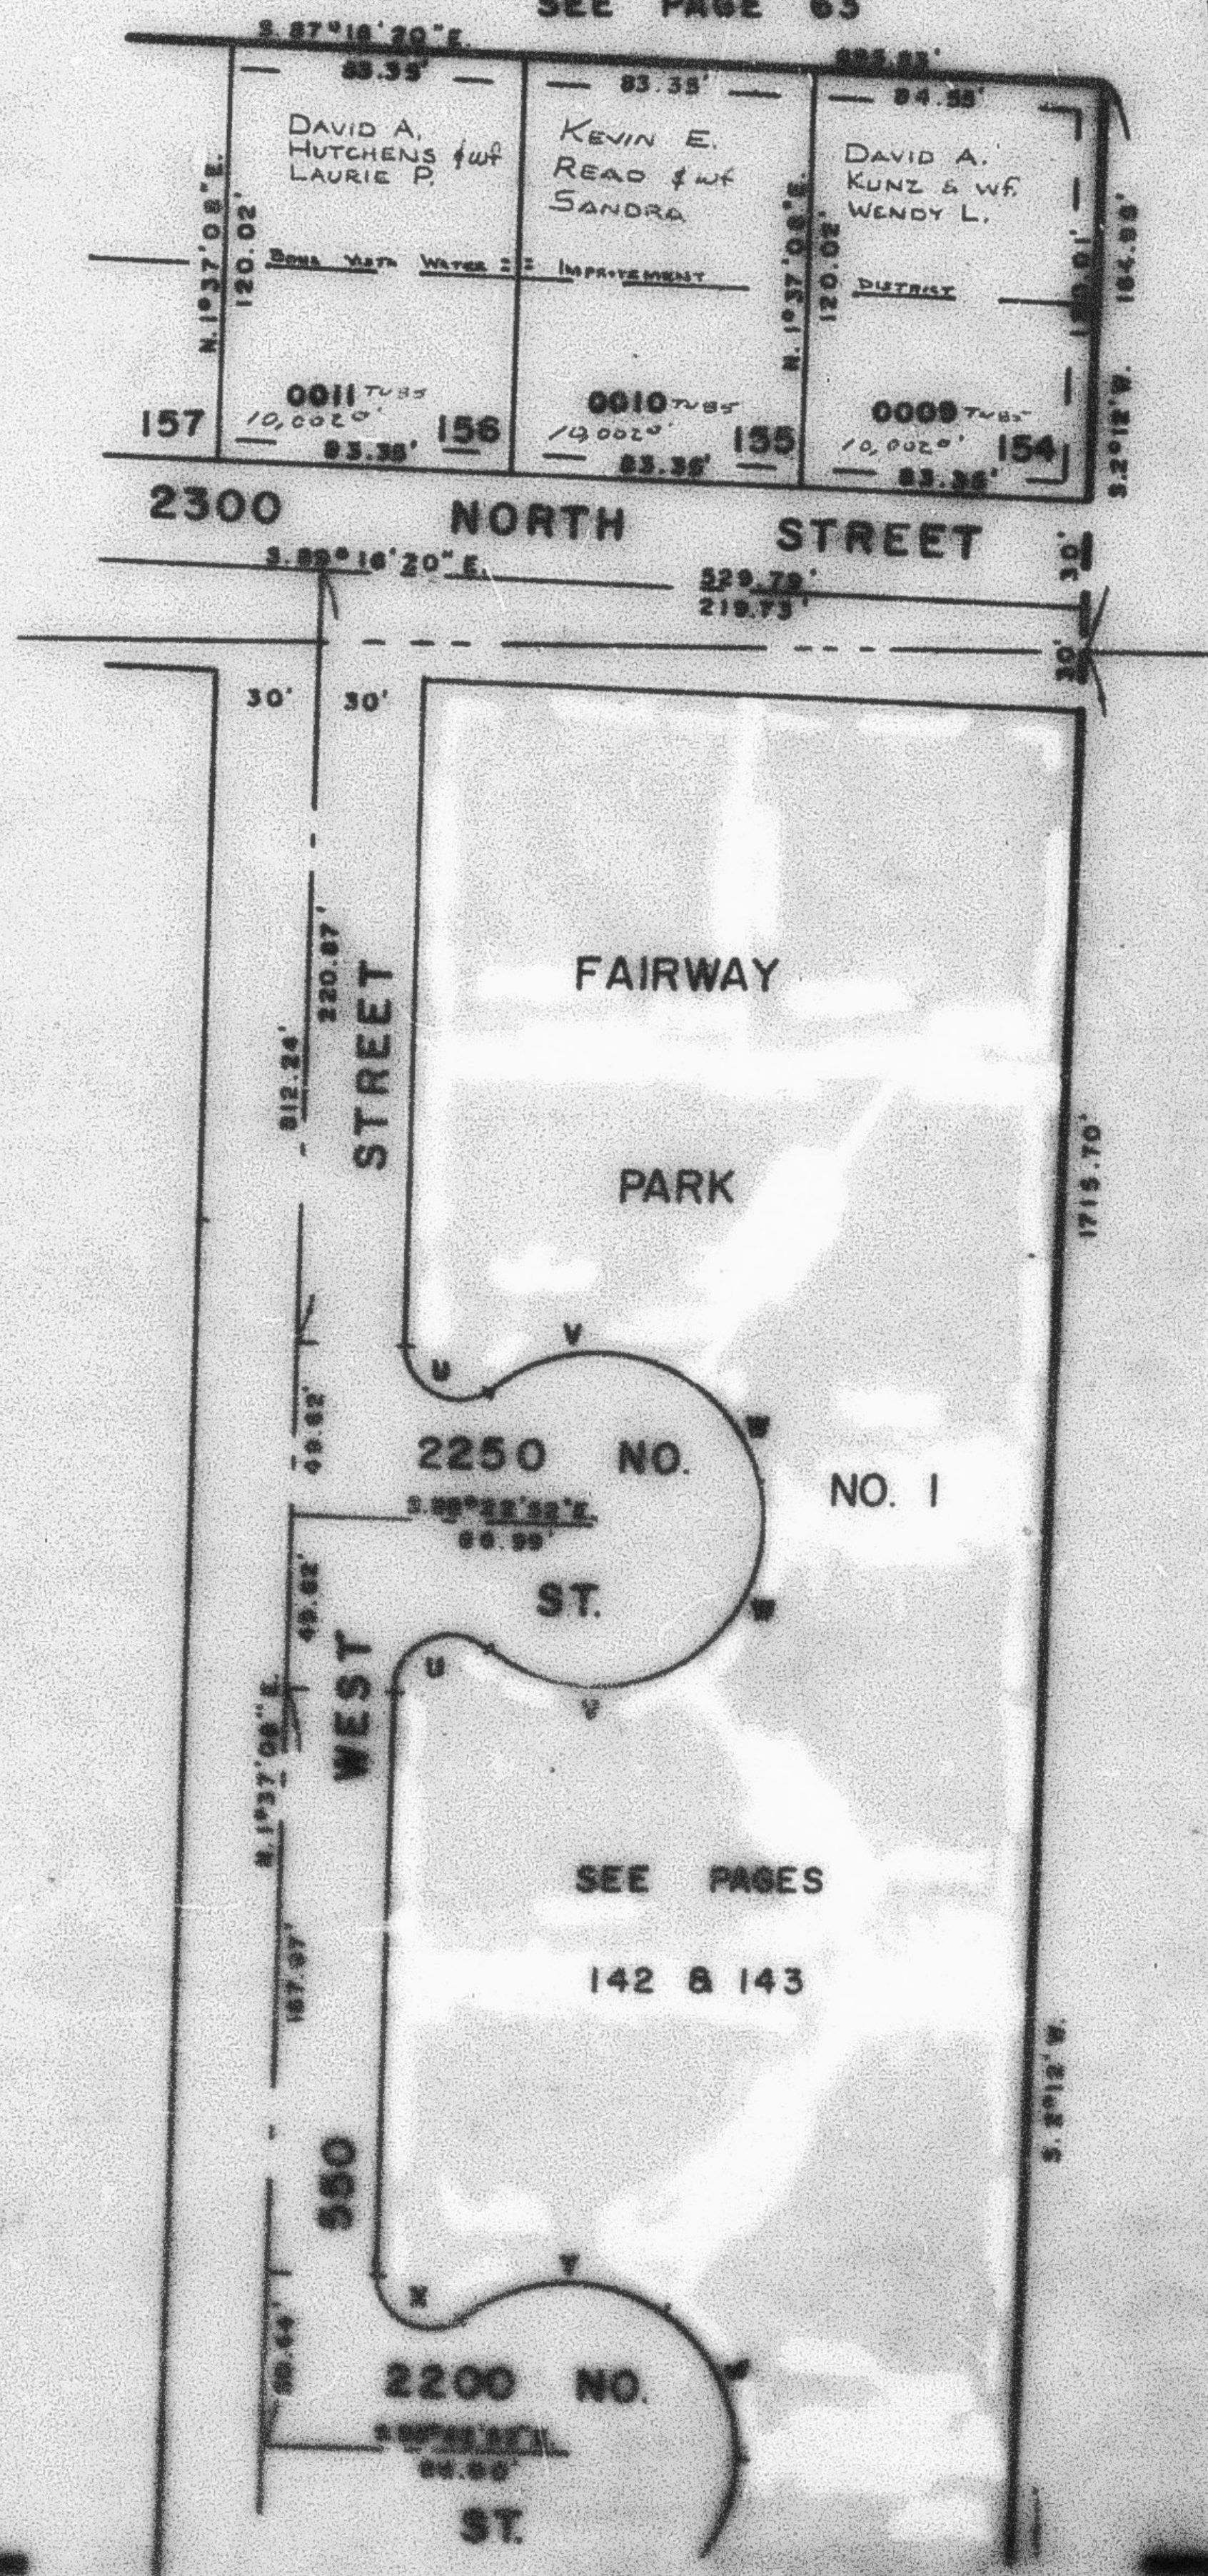

SEE PAGE 63

SEE PAGE 123

SEE PAGE 64

CURVE DATA

A=130°16'17"
U R=15.00'
L=34.10'

A=72°36'32"
V R=50.00'
L=63.62'

A=57°17'45"
W R=50.00'
L=50.00'

A=129°06'26"
X R=15.00'
L=35.80'

A=71°48'40"
Y R=50.00'
L=62.67'

FOR COMPLETE CURVE DATA
SEE ORIG. SET PLAT IN
BOOK 20, PAGES 73 & 74