

PART OF N.E. & S.E. 1/4 SEC. 31, T. 7N., R. 1W., S.L.B. & M.

124

# MISTY MEADOWS SUBDIVISION

LOTS 154, 155 & 156

IN HARRISVILLE CITY

TAXING UNIT 79, 12


SCALE 1"=50'

SEE PAGE 63

PREFIX 17-124

PAGES 125 & 126 OMITTED

EXCEPT WHERE OTHERWISE SHOWN  
ALL LOTS OWNED BY:  
FIRST INTERSTATE BANK OF UTAH N.A.

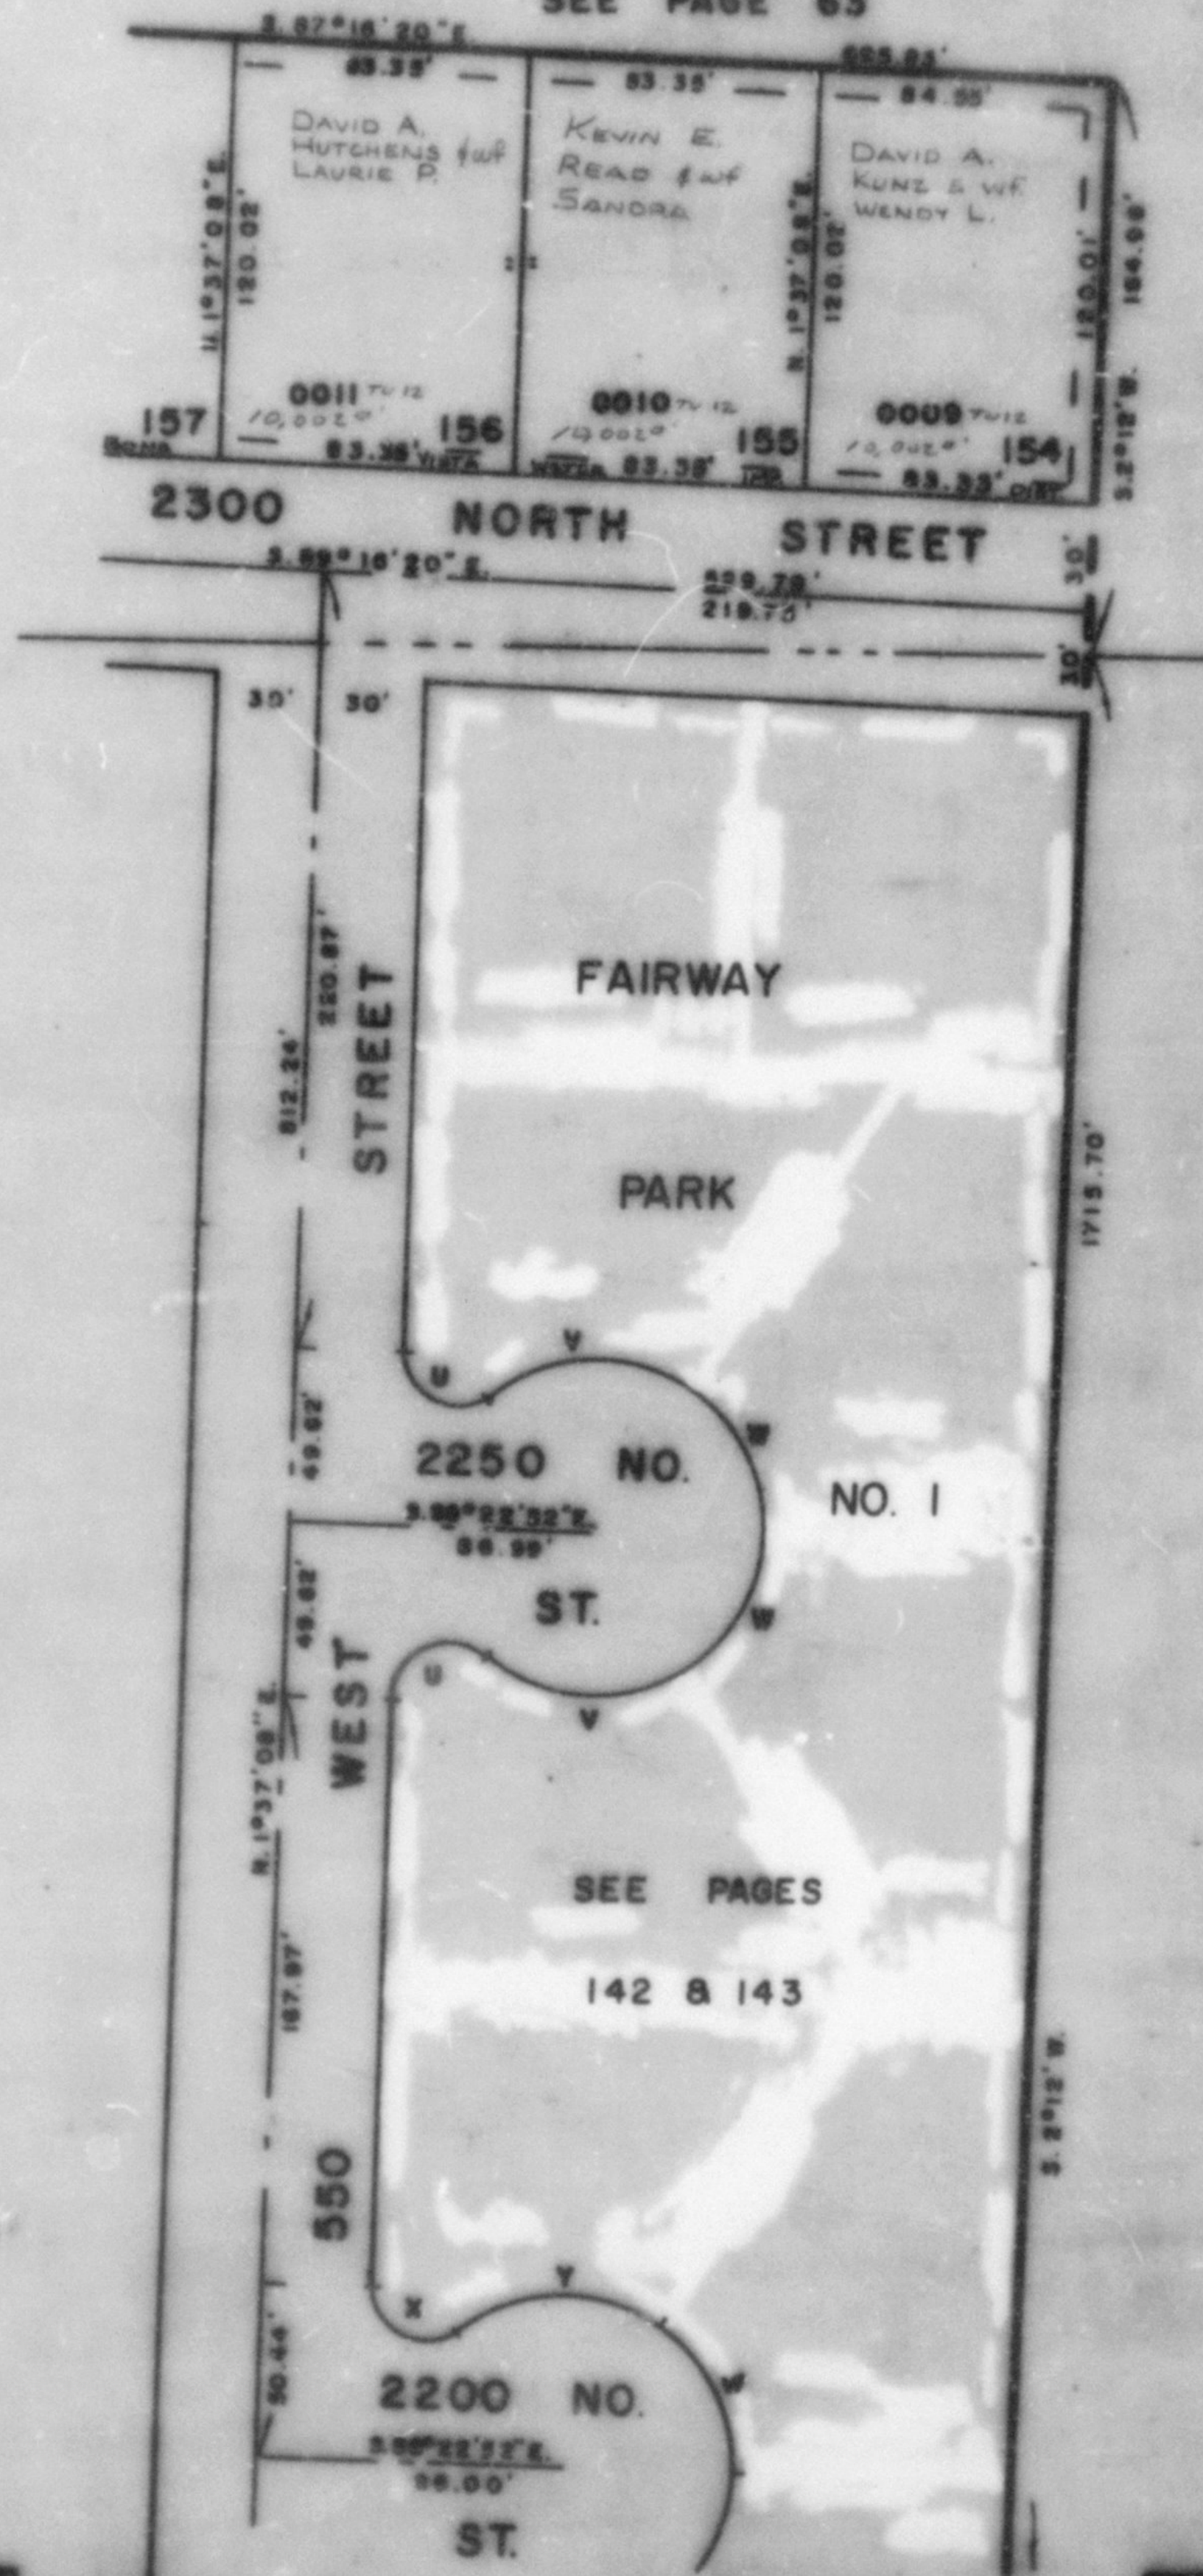

SEE PAGE 63

SEE PAGE 123

## CURVE DATA

Δ=130°14'17"  
U R=15.00'  
L=34.10'

Δ=75°38'32"  
V R=50.00'  
L=83.65'

Δ=57°17'45"  
W R=50.00'  
L=50.00'

Δ=125°06'26"  
X R=15.00'  
L=33.80'

Δ=71°45'40"  
Y R=50.00'  
L=82.67'

FOR COMPLETE CURVE DATA  
SEE ORIGIN. DES. PLAT IN  
BOOK 20, PAGES 73 & 74

SEE PAGE 64