

PART OF N.E. & S.E. 1/4 SEC. 31, T. 7N., R. 1W., S.L.B. & M.

124

MISTY MEADOWS SUBDIVISION

LOTS 154, 155 & 156

IN HARRISVILLE CITY

TAXING UNIT 79, 12


SCALE 1"=50'

SEE PAGE 63

PREFIX: 17-124

PAGES 125 & 126 OMITTED


EXCEPT WHERE OTHERWISE SHOWN
ALL LOTS OWNED BY:
FIRST INTERSTATE BANK OF UTAH N.A.

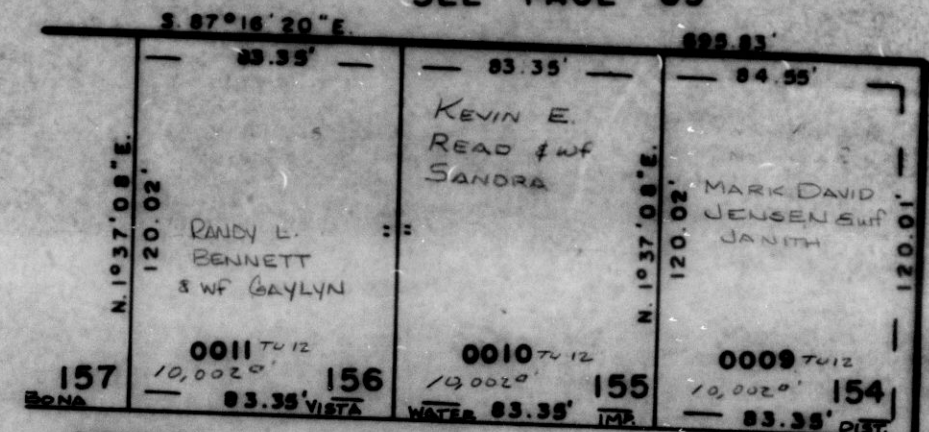

SEE PAGE 63

2300 NORTH STREET

3.89°16'20"E
529.79'
219.73'

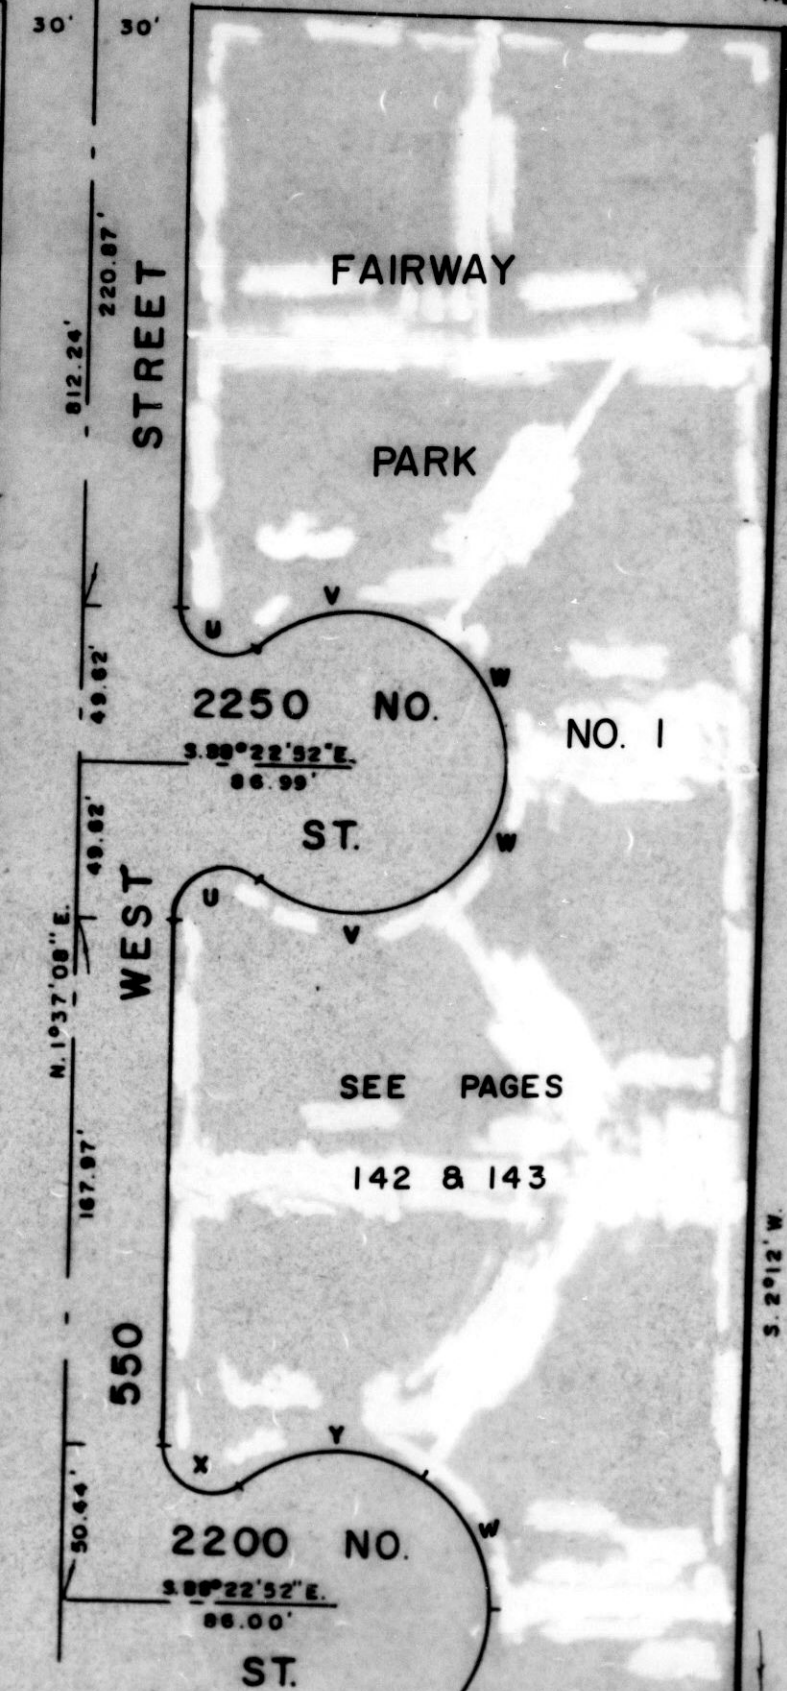

SEE PAGE 64

SEE PAGE 123

CURVE DATA

A=130°14'17"
U R=15.00'
L=34.10'

A=72°58'32"
V R=50.00'
L=63.68'

A=57°17'45"
W R=50.00'
L=50.00'

A=129°06'26"
X R=15.00'
L=33.00'

A=71°48'40"
Y R=50.00'
L=63.67'

FOR COMPLETE CURVE DATA
SEE ORIG. DES. PLAT IN
BOOK 20, PAGES 73 & 74