

MISTY MEADOWS SUBDIVISION

LOTS 154, 155 & 156

IN HARRISVILLE CITY

TAXING UNIT: 79, 12


SCALE 1"=50'

SEE PAGE 63

PREFIX: 17-124

PAGES 125 & 126 OMITTED

EXCEPT WHERE OTHERWISE SHOWN
ALL LOTS OWNED BY:
FIRST INTERSTATE BANK OF UTAH N.A.

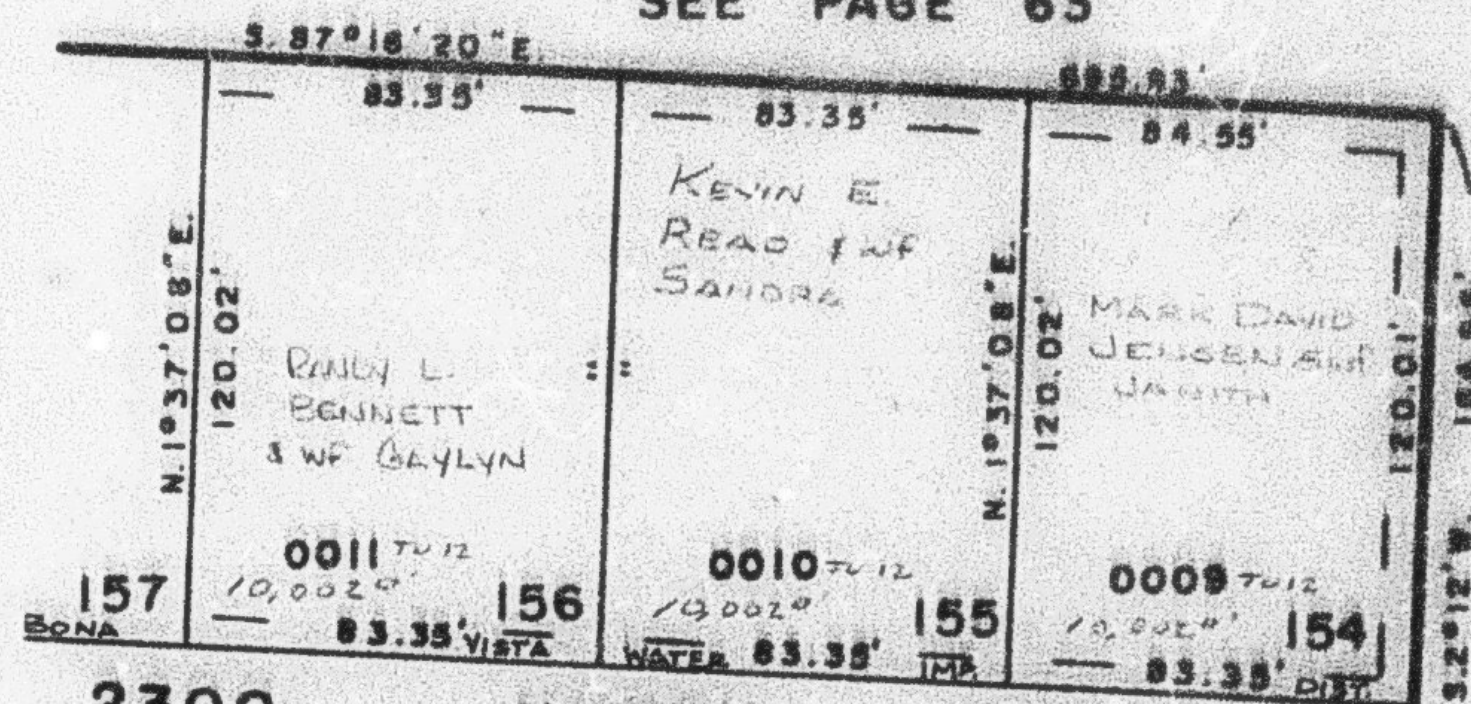

SEE PAGE 63

SEE PAGE 123

CURVE DATA

$\Delta = 130^\circ 14' 17''$
 U R=15.00'
 L=34.10'

 $\Delta = 72^\circ 36' 32''$
 V R=50.00'
 L=63.63'

 $\Delta = 57^\circ 17' 45''$
 W R=50.00'
 L=50.00'

 $\Delta = 129^\circ 08' 24''$
 X R=15.00'
 L=33.80'

 $\Delta = 71^\circ 48' 40''$
 Y R=50.00'
 L=62.67'

FOR COMPLETE CURVE DATA
SEE ORIG. DED. PLAT IN
BOOK 20, PAGES 73 & 74

SEE PAGE 64

SEE PAGES

142 & 143