

MISTY MEADOWS SUBDIVISION

LOTS 154, 155 & 156

IN HARRISVILLE CITY

TAXING UNIT 79, 12


SCALE 1"=50'

SEE PAGE 63


PREFIX 17-124

PAGES 125 & 126 OMITTED

EXCEPT WHERE OTHERWISE SHOWN
ALL LOTS OWNED BY:
FIRST INTERSTATE BANK OF UTAH N.A.

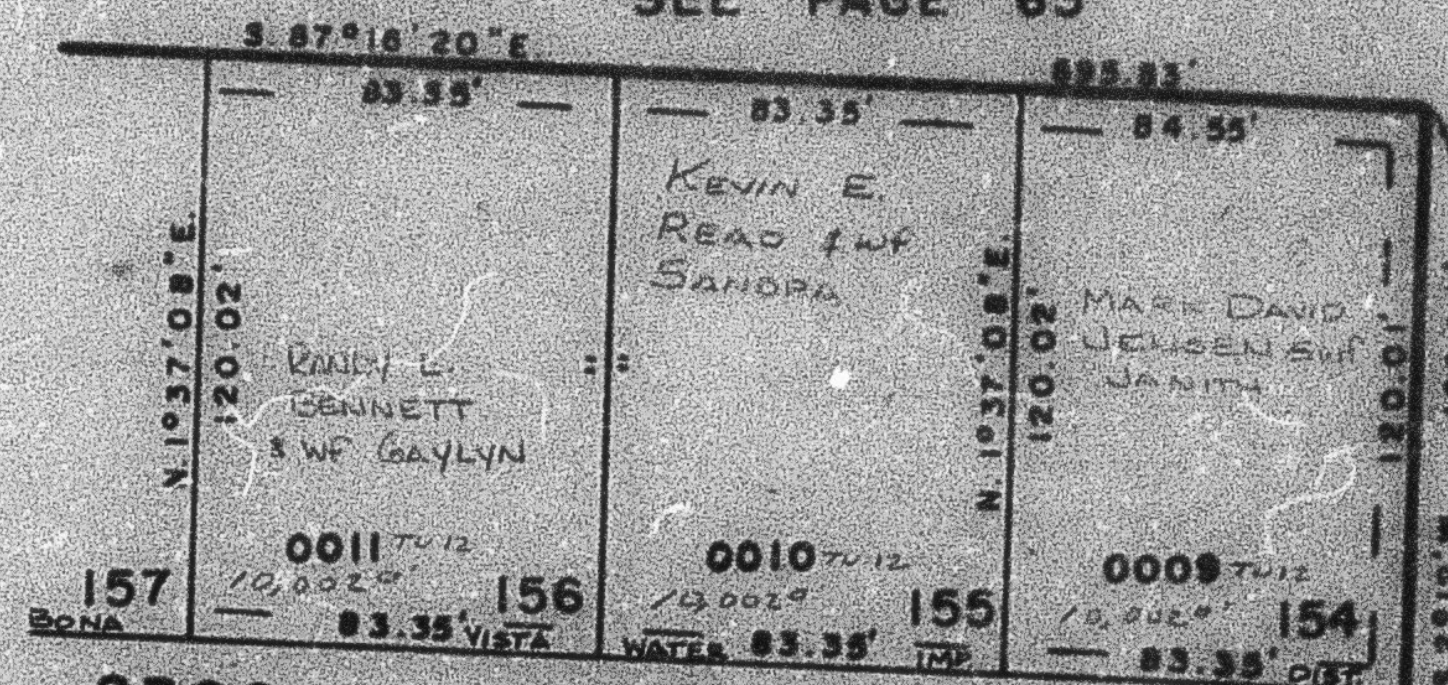

SEE PAGE 63

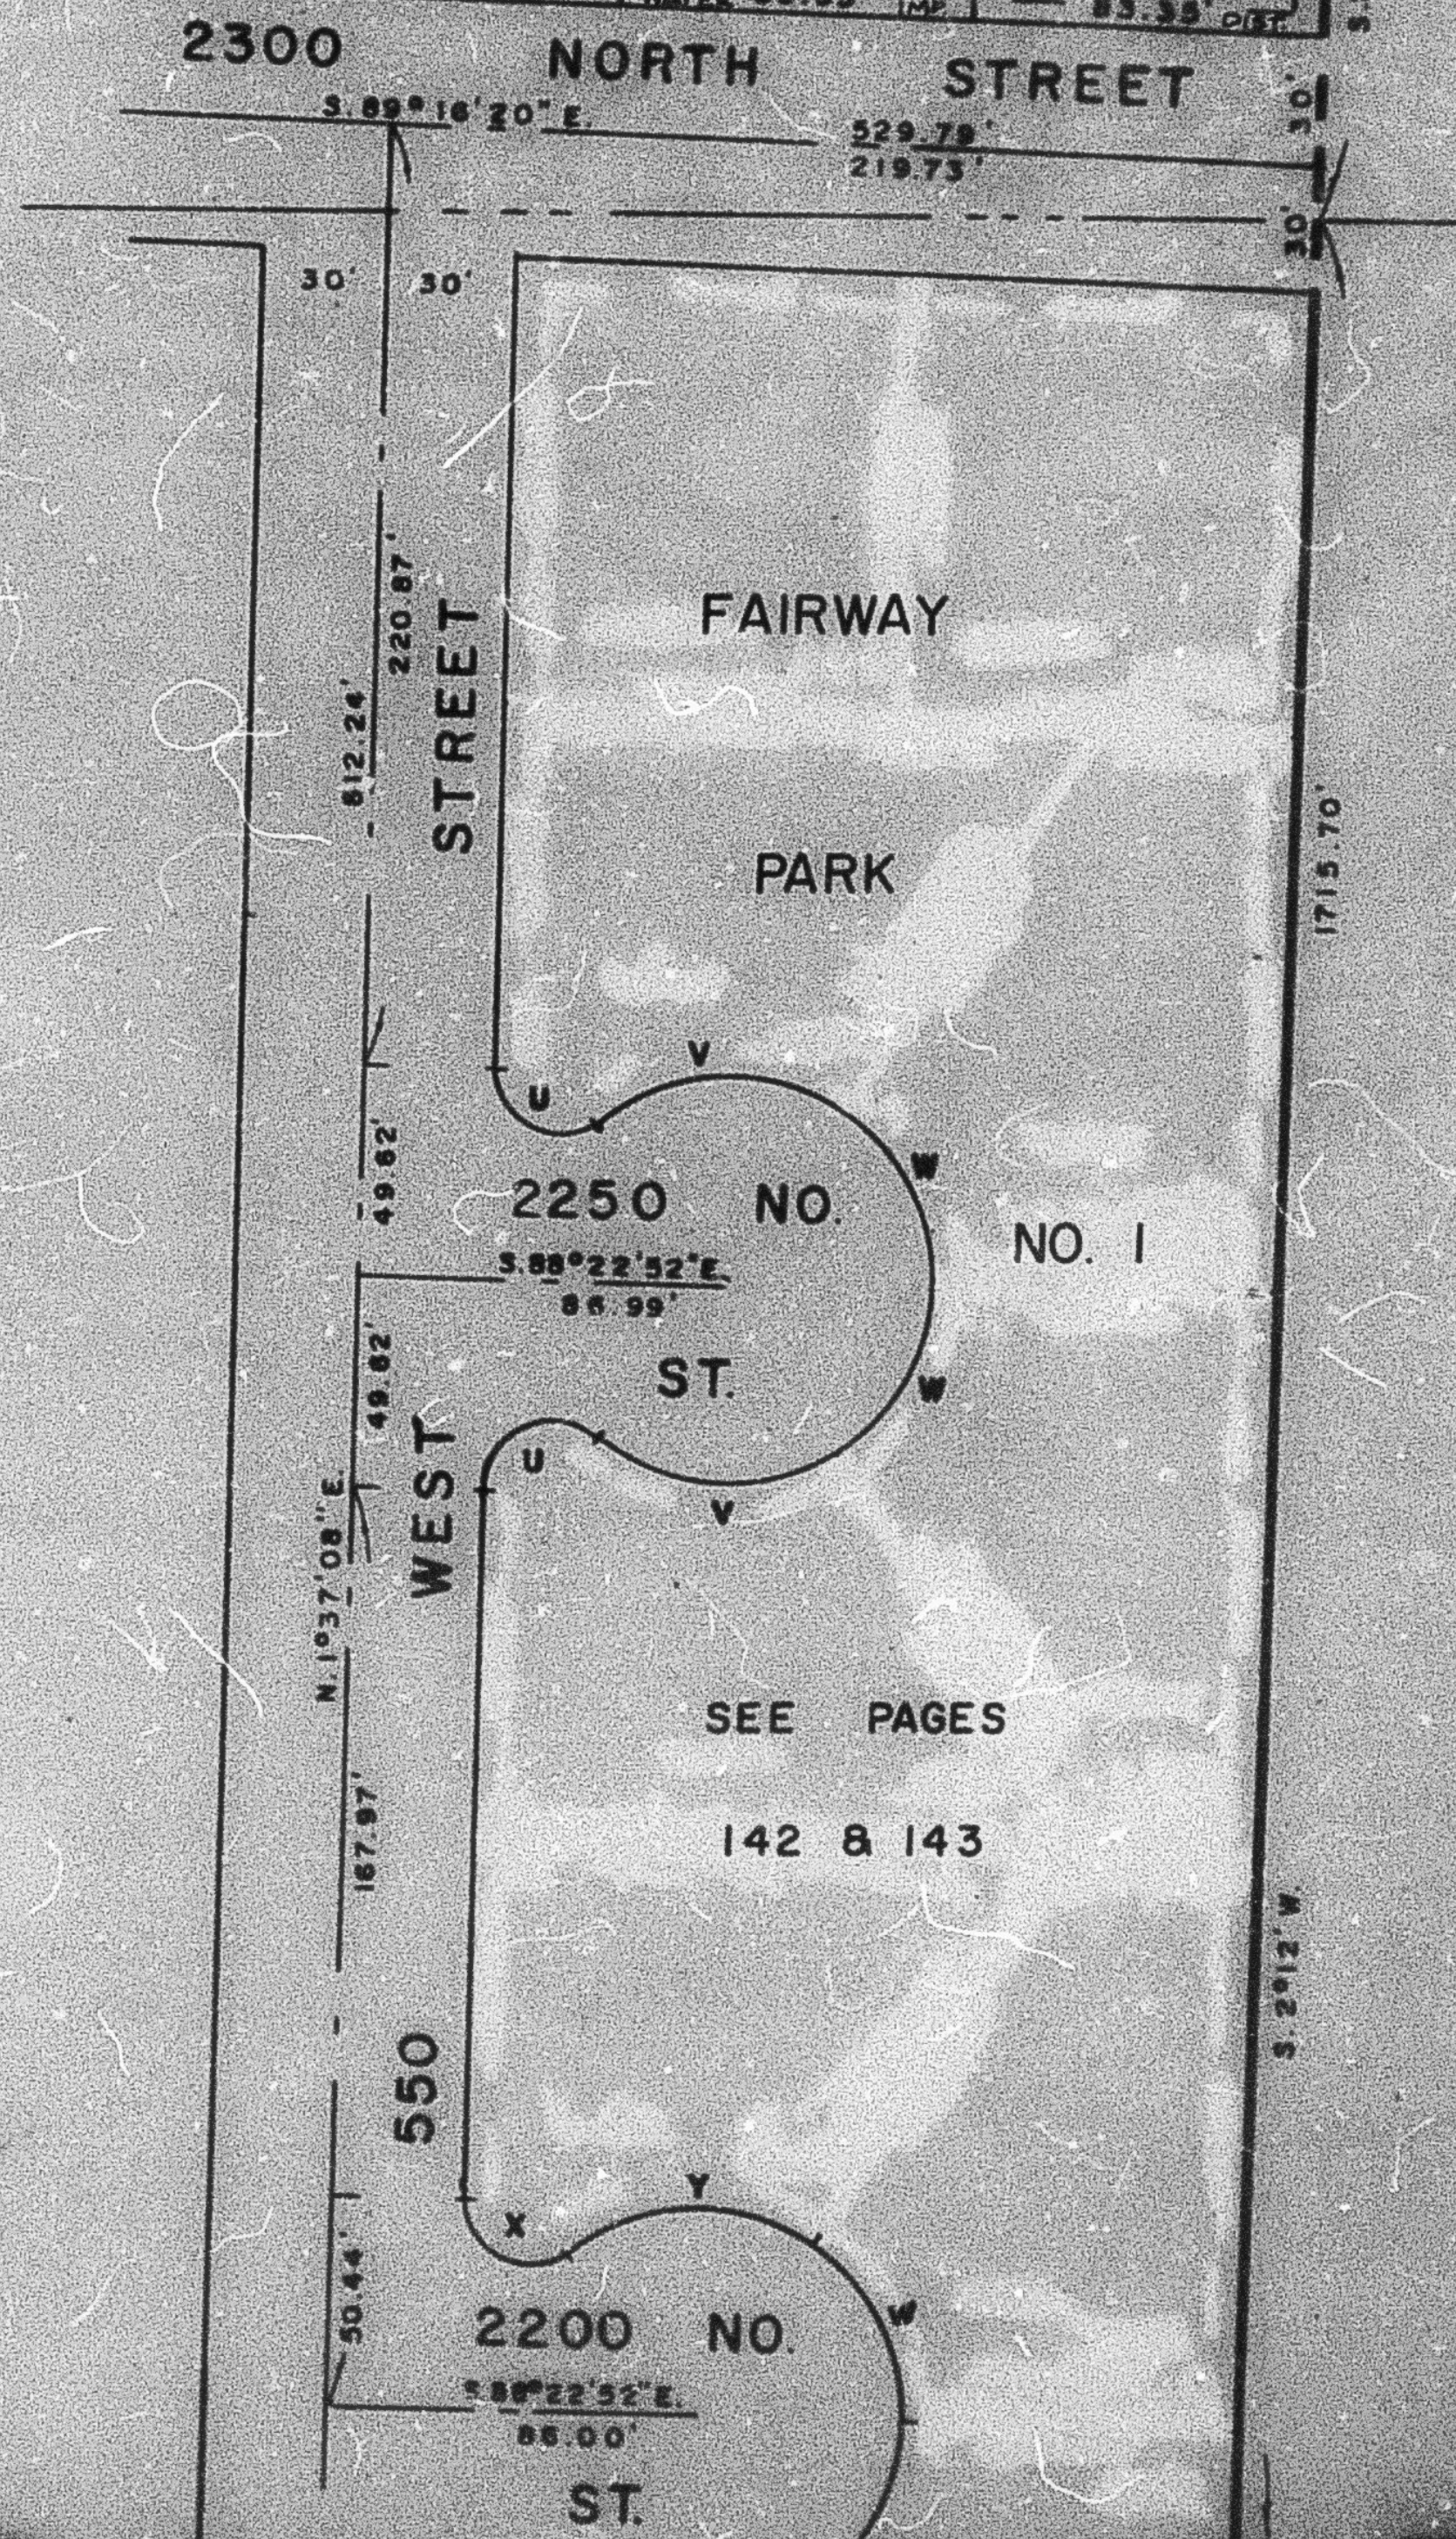

SEE PAGE 123

CURVE DATA

Δ=130°14'17"
U R=15.00'
L=34.10'

Δ=72°58'32"
V R=50.00'
L=63.65'

Δ=57°17'45"
W R=50.00'
L=50.00'

Δ=129°06'24"
X R=15.00'
L=33.80'

Δ=71°48'40"
Y R=50.00'
L=62.67'

FOR COMPLETE CURVE DATA
SEE ORIG. DEED PLAT IN
BOOK 20, PAGES 73 & 74

SEE PAGE 64