

PART OF S.E. 1/4 SEC. 31, T. 7 N., R. 1 W., S. L. B. & M.

127

MISTY MEADOWS SUBDIVISION

LOTS 83-89


IN HARRISVILLE CITY

SCALE 1" = 50'

TAXING UNIT: 79

PREFIX: 17-127

EXCEPT WHERE OTHERWISE SHOWN
ALL LOTS OWNED BY:
RAYMOND J. EYES CO.

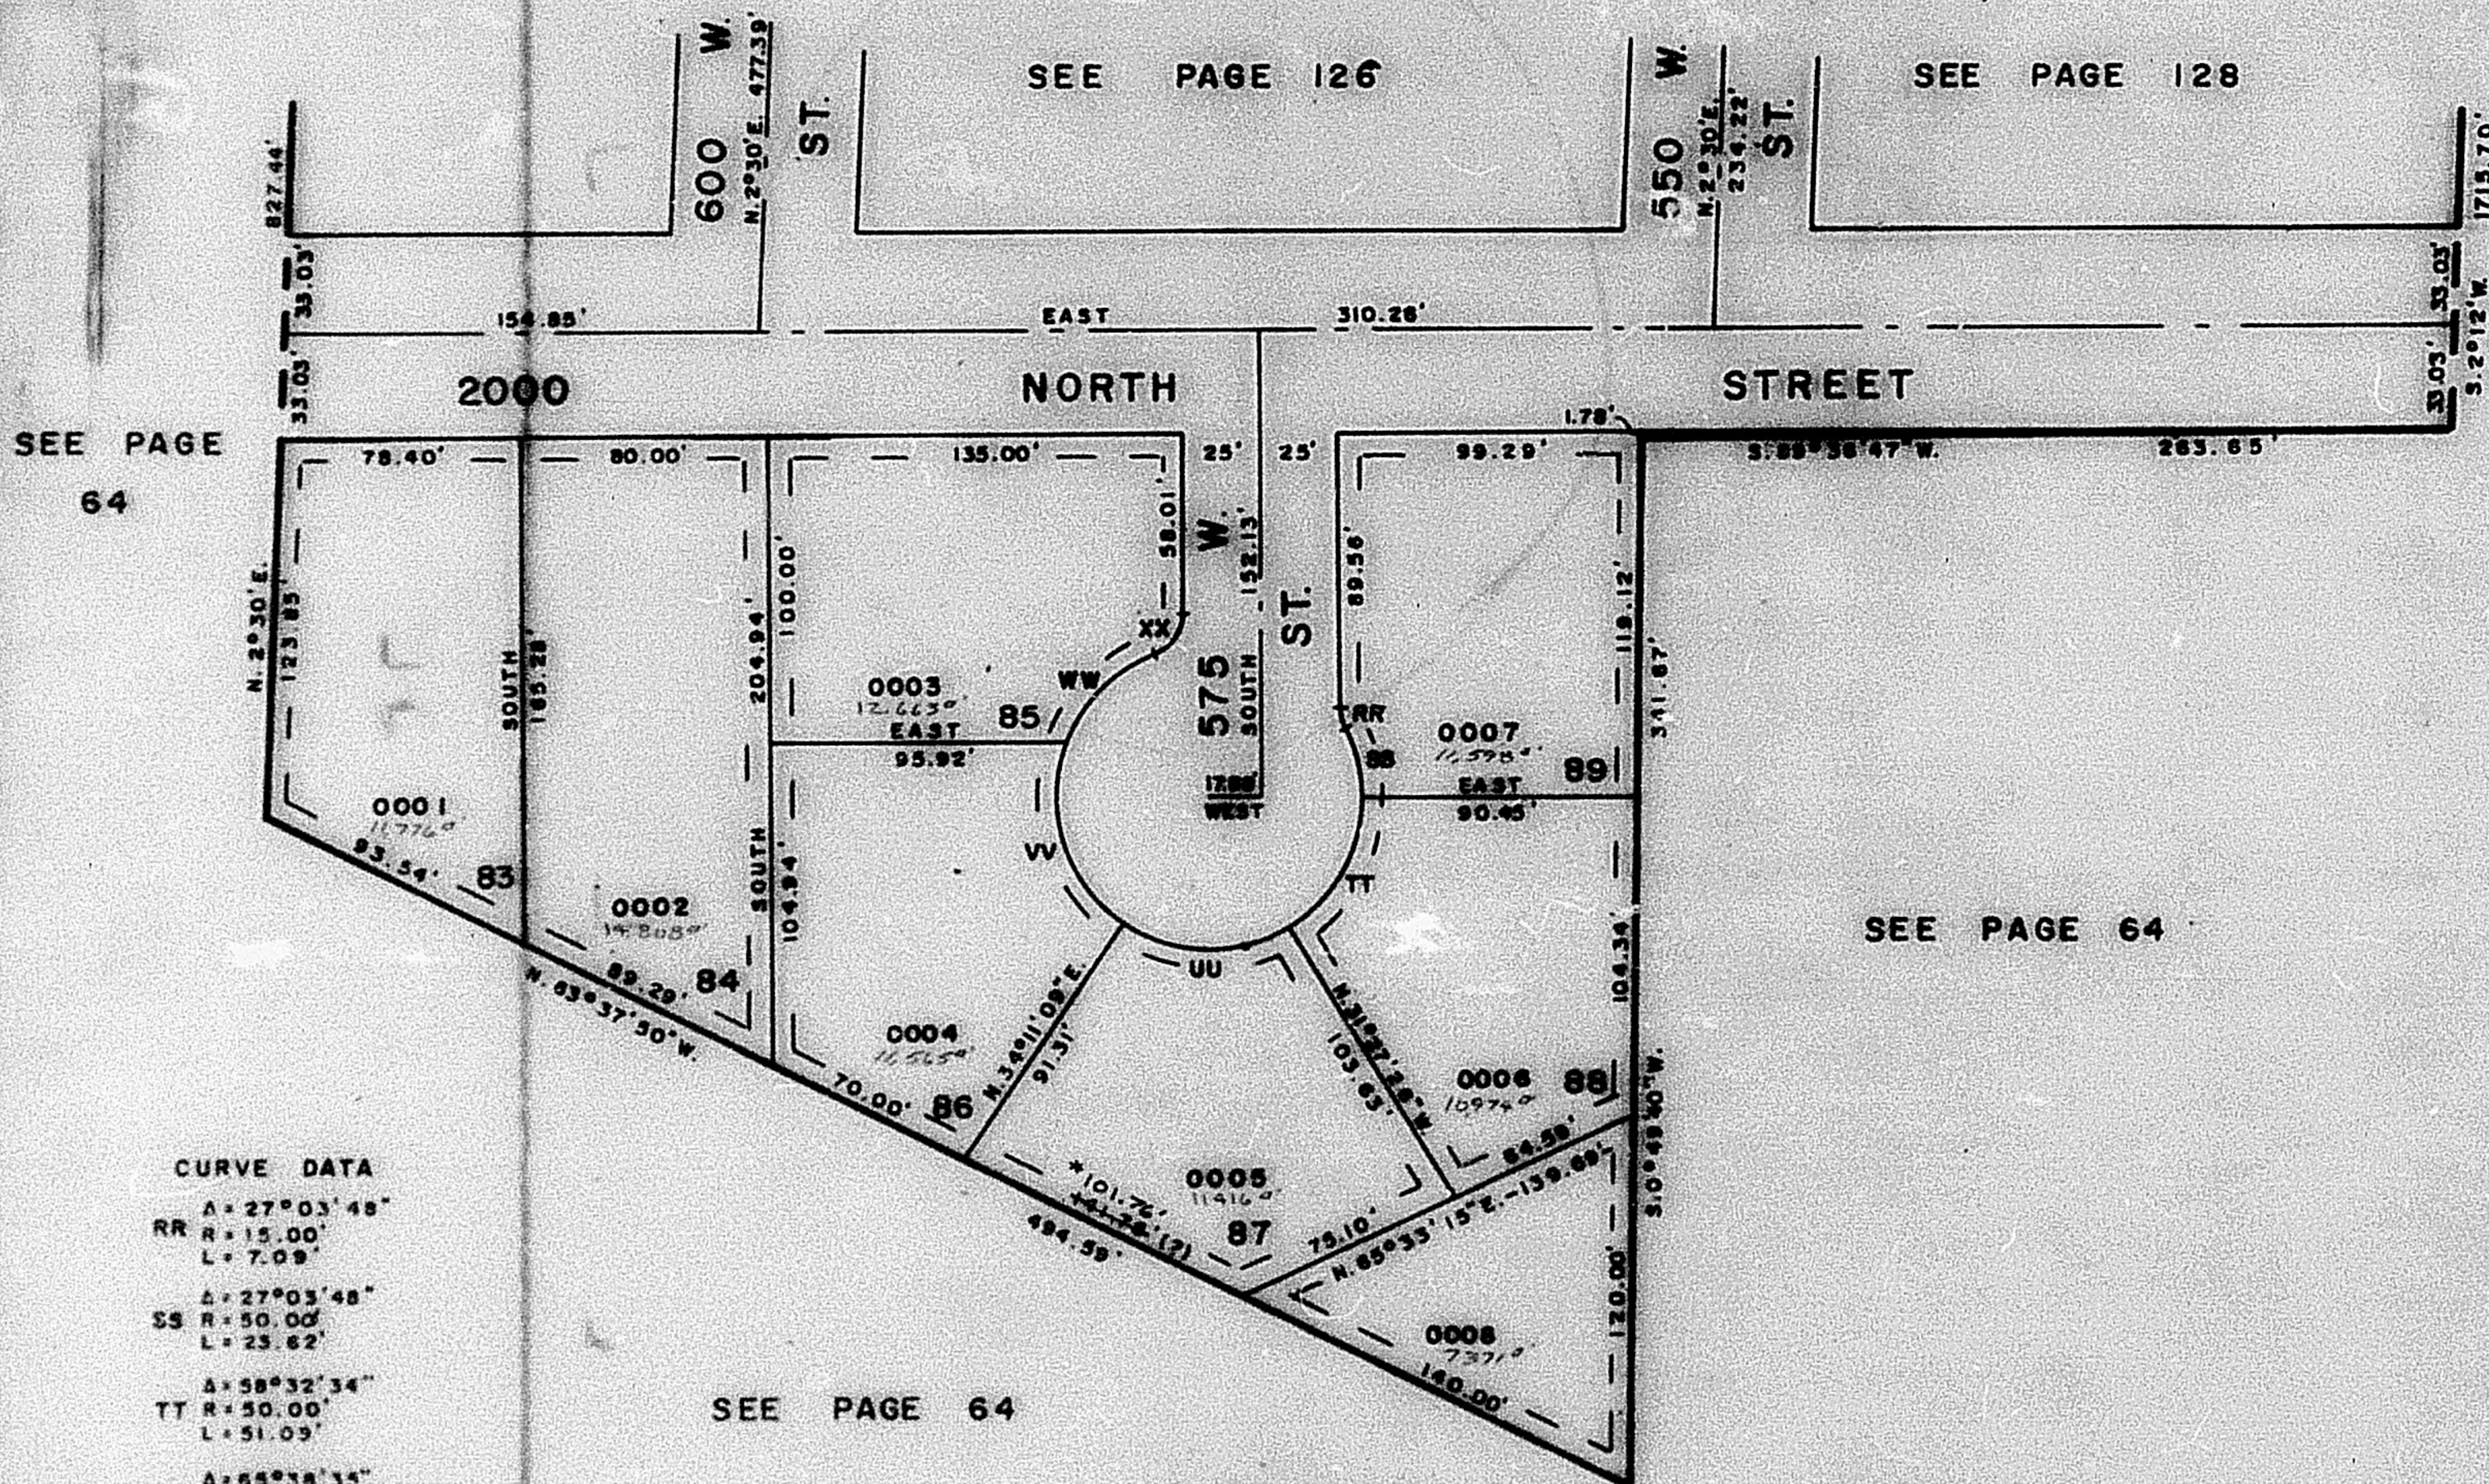

CURVE DATA

RR A=27°03'48"
R=15.00'
L=7.09'
SS A=27°03'48"
R=50.00'
L=23.62'
TT A=58°32'34"
R=50.00'
L=51.09'
UU A=65°38'35"
R=50.00'
L=57.28'
VV A=78°18'44"
R=50.00'
L=68.34'
WW A=47°36'32"E
R=50.00'
L=41.55'
XX A=70°06'25"
R=15.00'
L=18.35'

SEE PAGE 64

* SEE CORRECTION
AFFIDAVIT (1202-627)

FOR COMPLETE ENG. DATA
SEE ORIG. DED. PLAT IN
BOOK 20, PAGES 73 & 74