

PART OF S.E. 1/4 SEC. 31, T.7N., R.1W., S.L.B. & M.
MISTY MEADOWS SUBDIVISION

127

LOTS 83-89


IN HARRISVILLE CITY

SCALE 1"=50'

TAXING UNIT 79

PREFIX 17-127

EXCEPT WHERE OTHERWISE SHOWN
 ALL LOTS OWNED BY
 RAYMOND J. EVER CO.

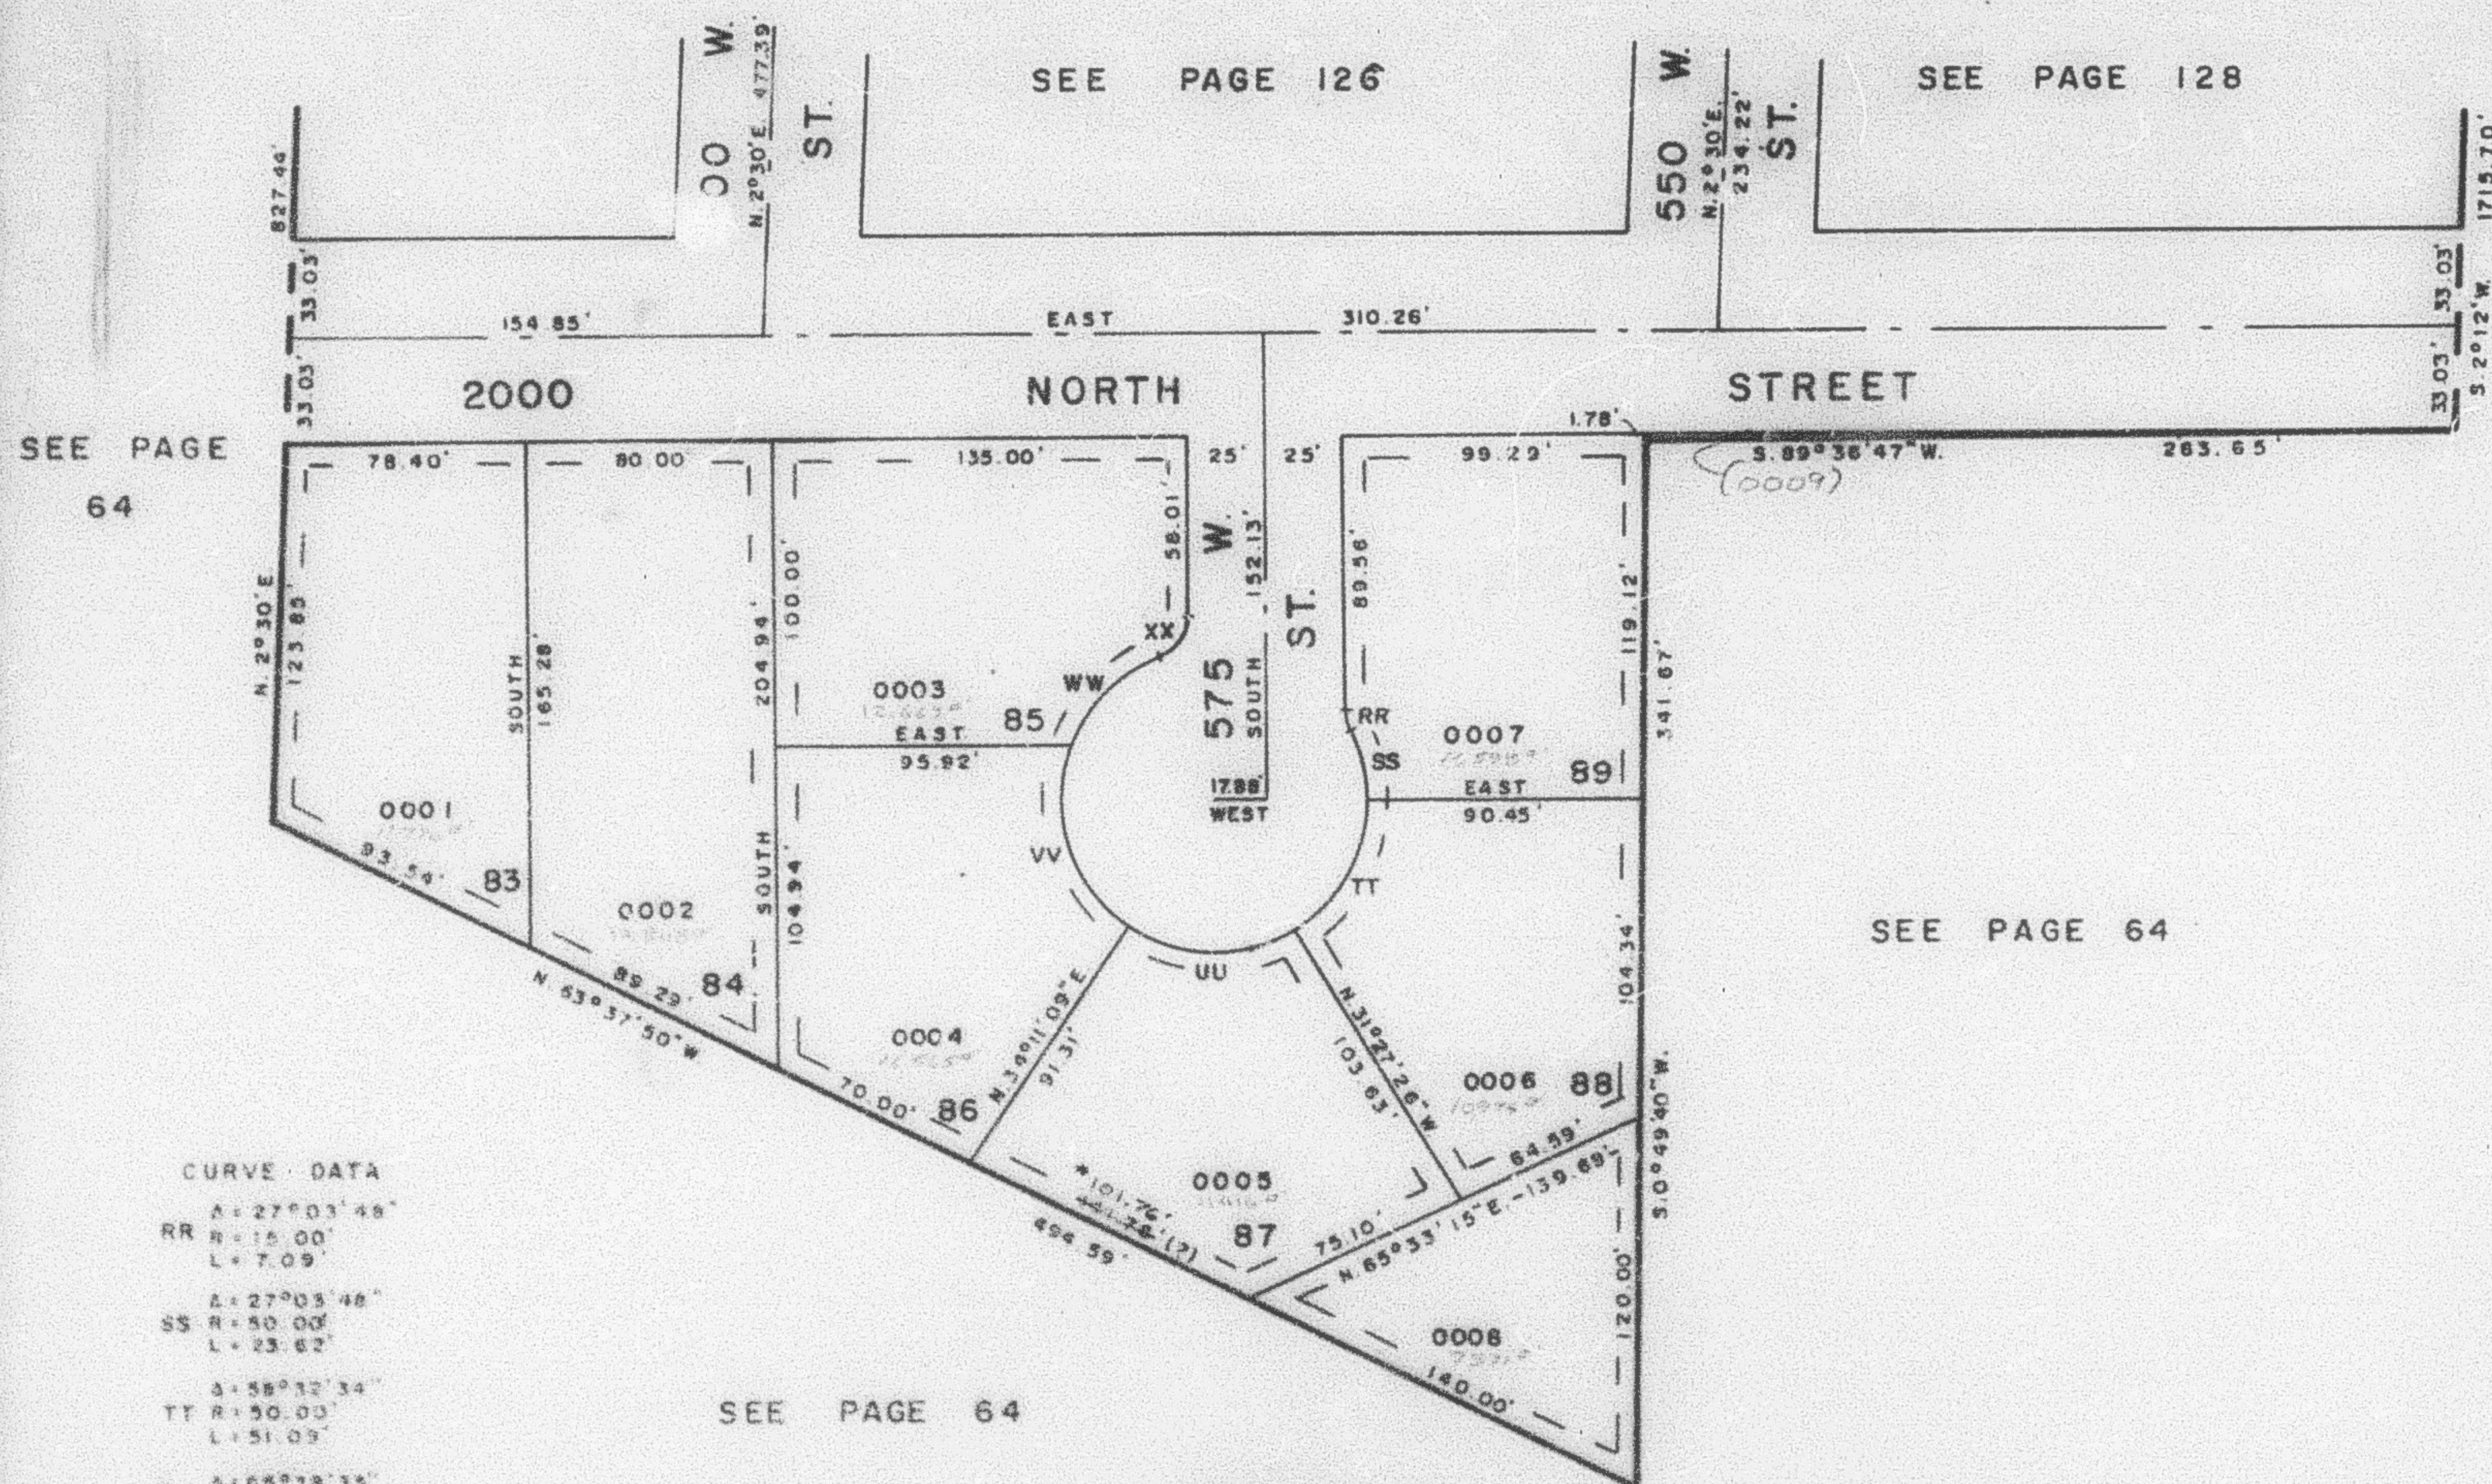

CURVE DATA

RR	A=27°03'48"
	R=15.00'
	L=7.09'
SS	A=27°03'48"
	R=50.00'
	L=23.62'
TT	A=58°12'34"
	R=50.00'
	L=51.03'
UU	A=68°28'35"
	R=50.00'
	L=57.28'
VV	A=78°18'40"
	R=50.00'
	L=68.34'
WW	A=47°36'31" E
	R=50.00'
	L=41.55'
XX	A=70°08'25"
	R=15.00'
	L=18.35'

* SEE CORRECTION
 APPENDIX (1202-627)

SEE PAGE 64

FOR COMPLETE ENG DATA
 SEE ORIG DED. PLAT IN
 BOOK 20, PAGES 73 & 74