


187

LOTS 83-89
IN HARRISVILLE CITY
SCALE 1" = 50'

PREFIX : 17-127

EXCEPT WHERE OTHERWISE SHOWN
ALL LOTS OWNED BY:
RAYMOND J. EVES CO.

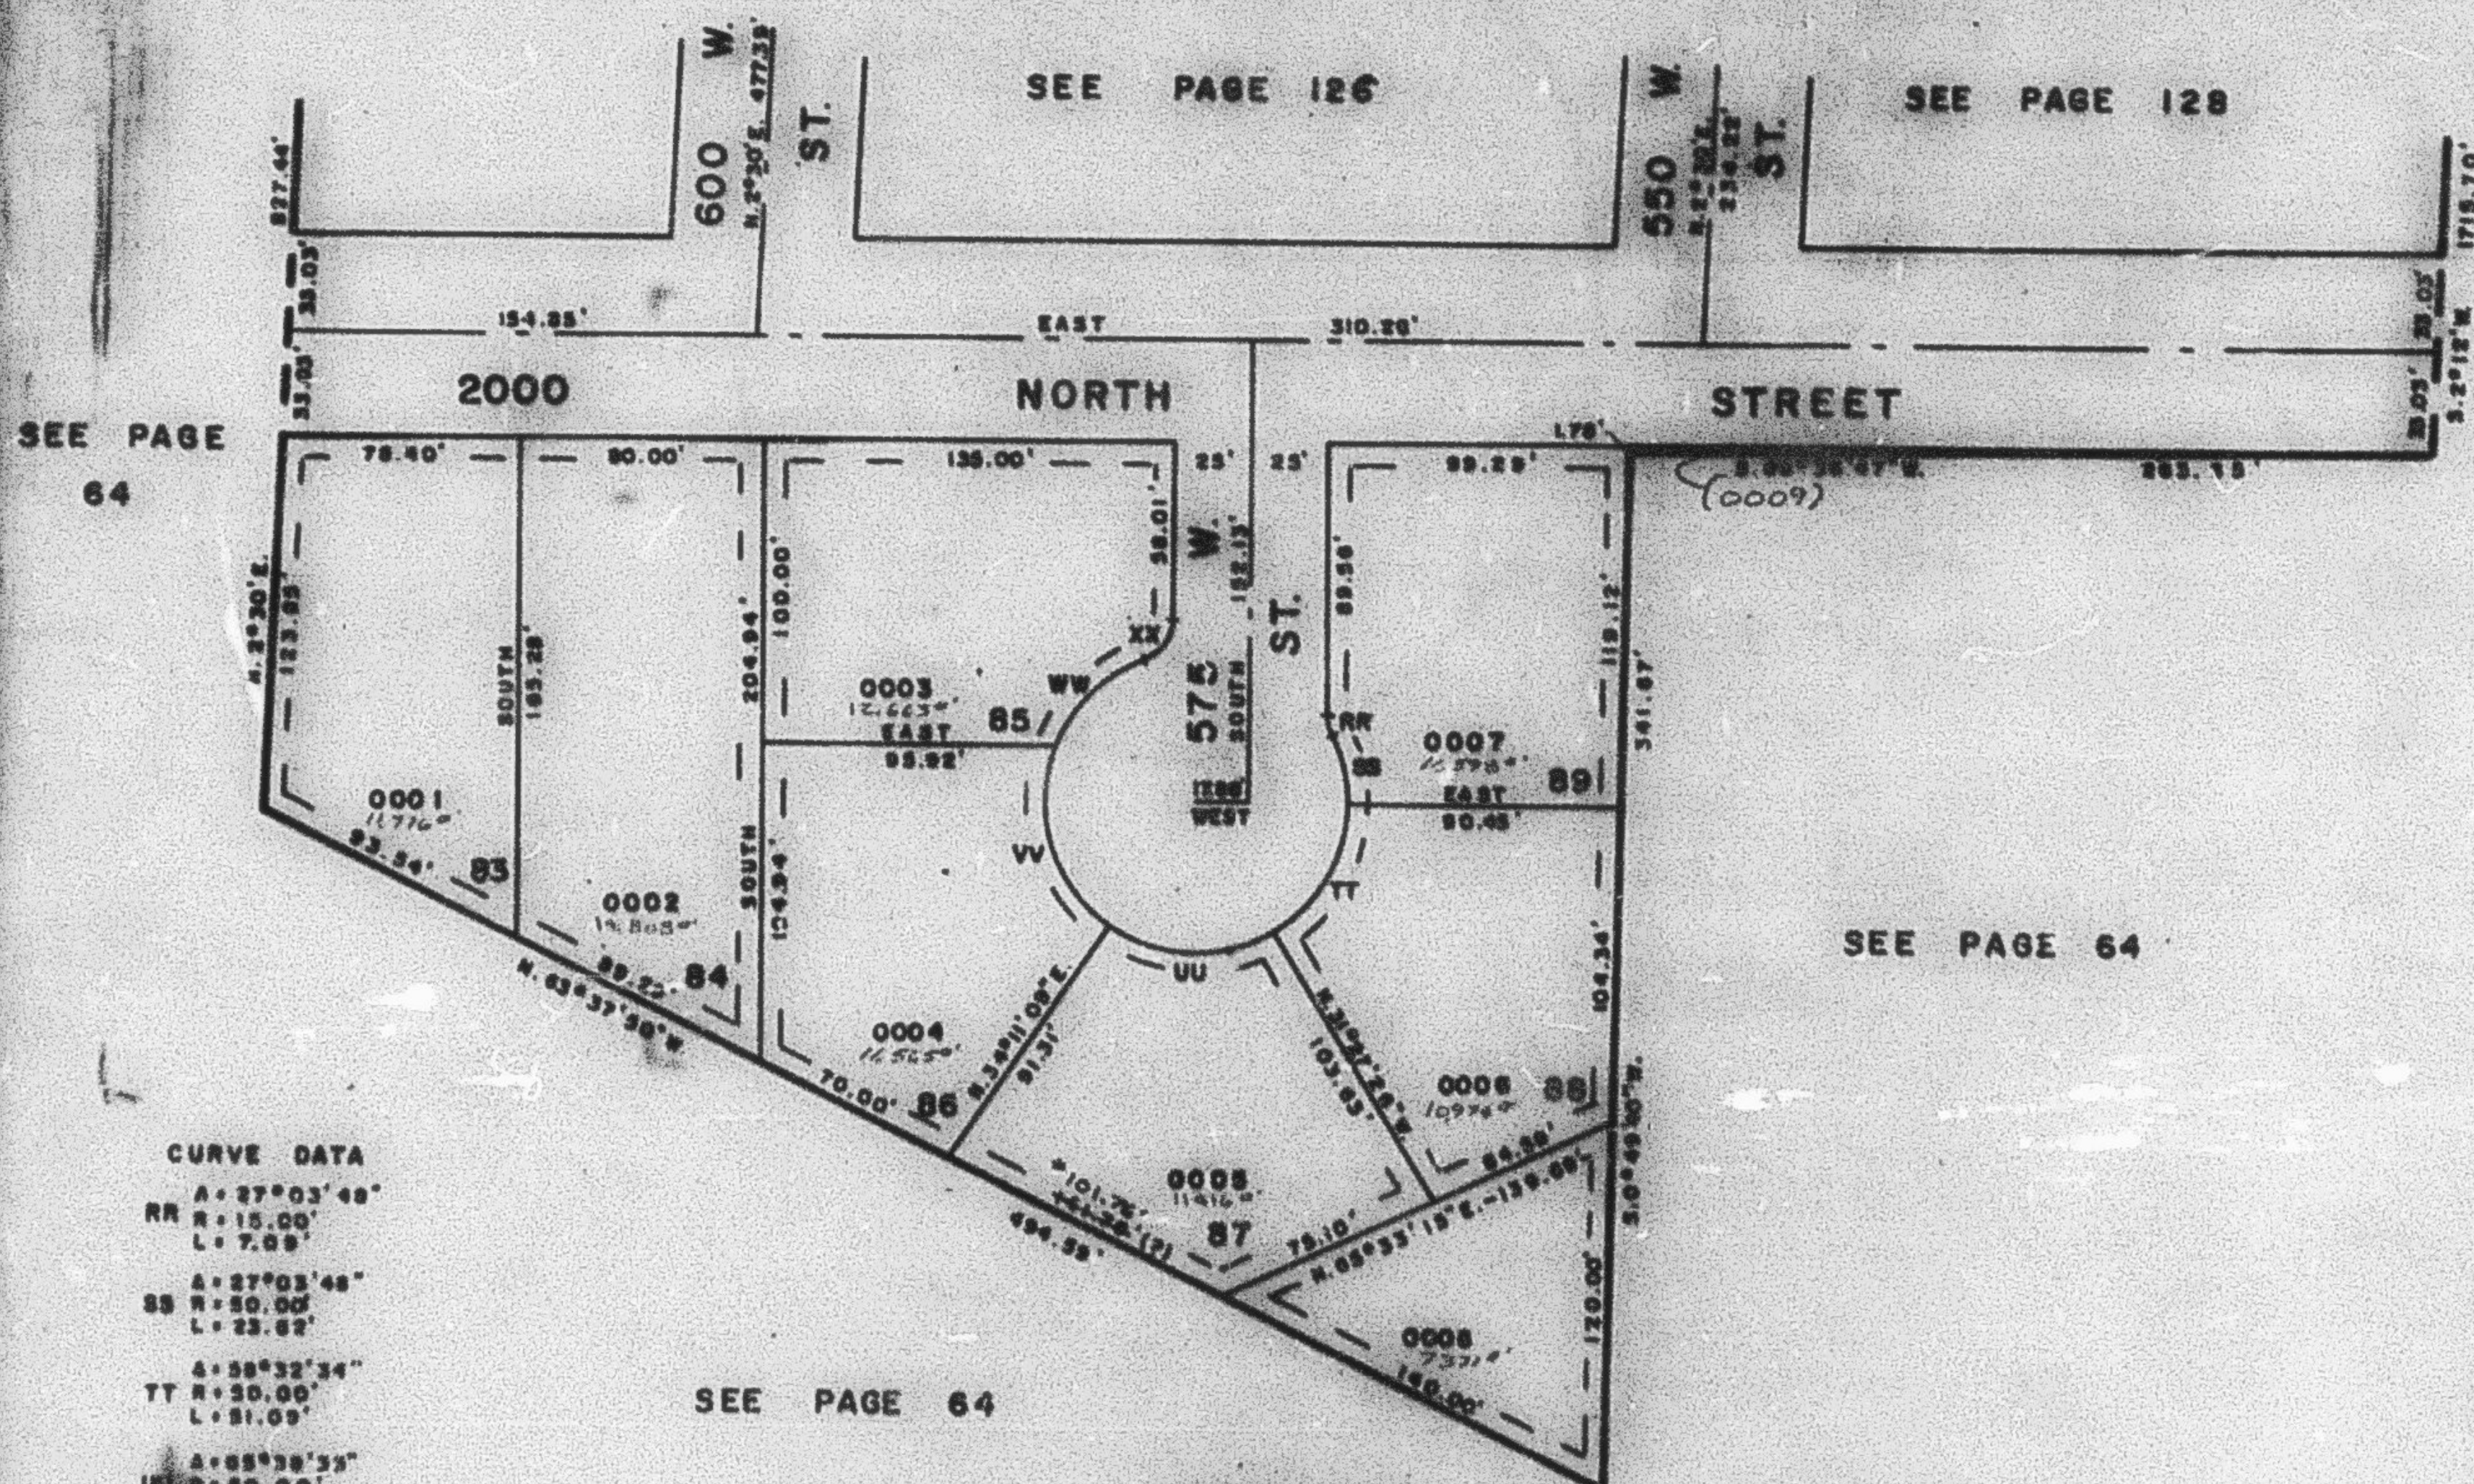

CURVE DATA

RR	A = 27°03'48"
	R = 15.00'
	L = 7.08'
	A = 27°03'48"
SS	R = 50.00'
	L = 23.62'
	A = 38°32'34"
TT	R = 30.00'
	L = 31.09'
	A = 55°38'35"
US	R = 50.00'
	L = 57.28'
	A = 78°15'44"
VV	R = 30.00'
	L = 58.34'
	A = 47°34'32"
WW	R = 50.00'
	L = 41.55'
	A = 70°08'25"
XX	R = 15.00'
	L = 18.38'

SEE PAGE 64

* SEE CORRECTION
AFFIDAVIT (1202-687)

FOR COMPLETE ENG. DATA
SEE ORIG. DES. PLAT IN
BOOK 20, PAGES 73 & 74