


PART OF S.E. 1/4 SEC. 31, T.7N., R.1W., S.L.B. & M.
MISTY MEADOWS SUBDIVISION
 LOTS 83-89
 IN HARRISVILLE CITY
 SCALE 1" = 50'

127

TAXING UNIT 79

PREFIX 17-127

EXCEPT WHERE OTHERWISE SHOWN
 ALL LOTS OWNED BY
 RAYMOND J. EVES CO.

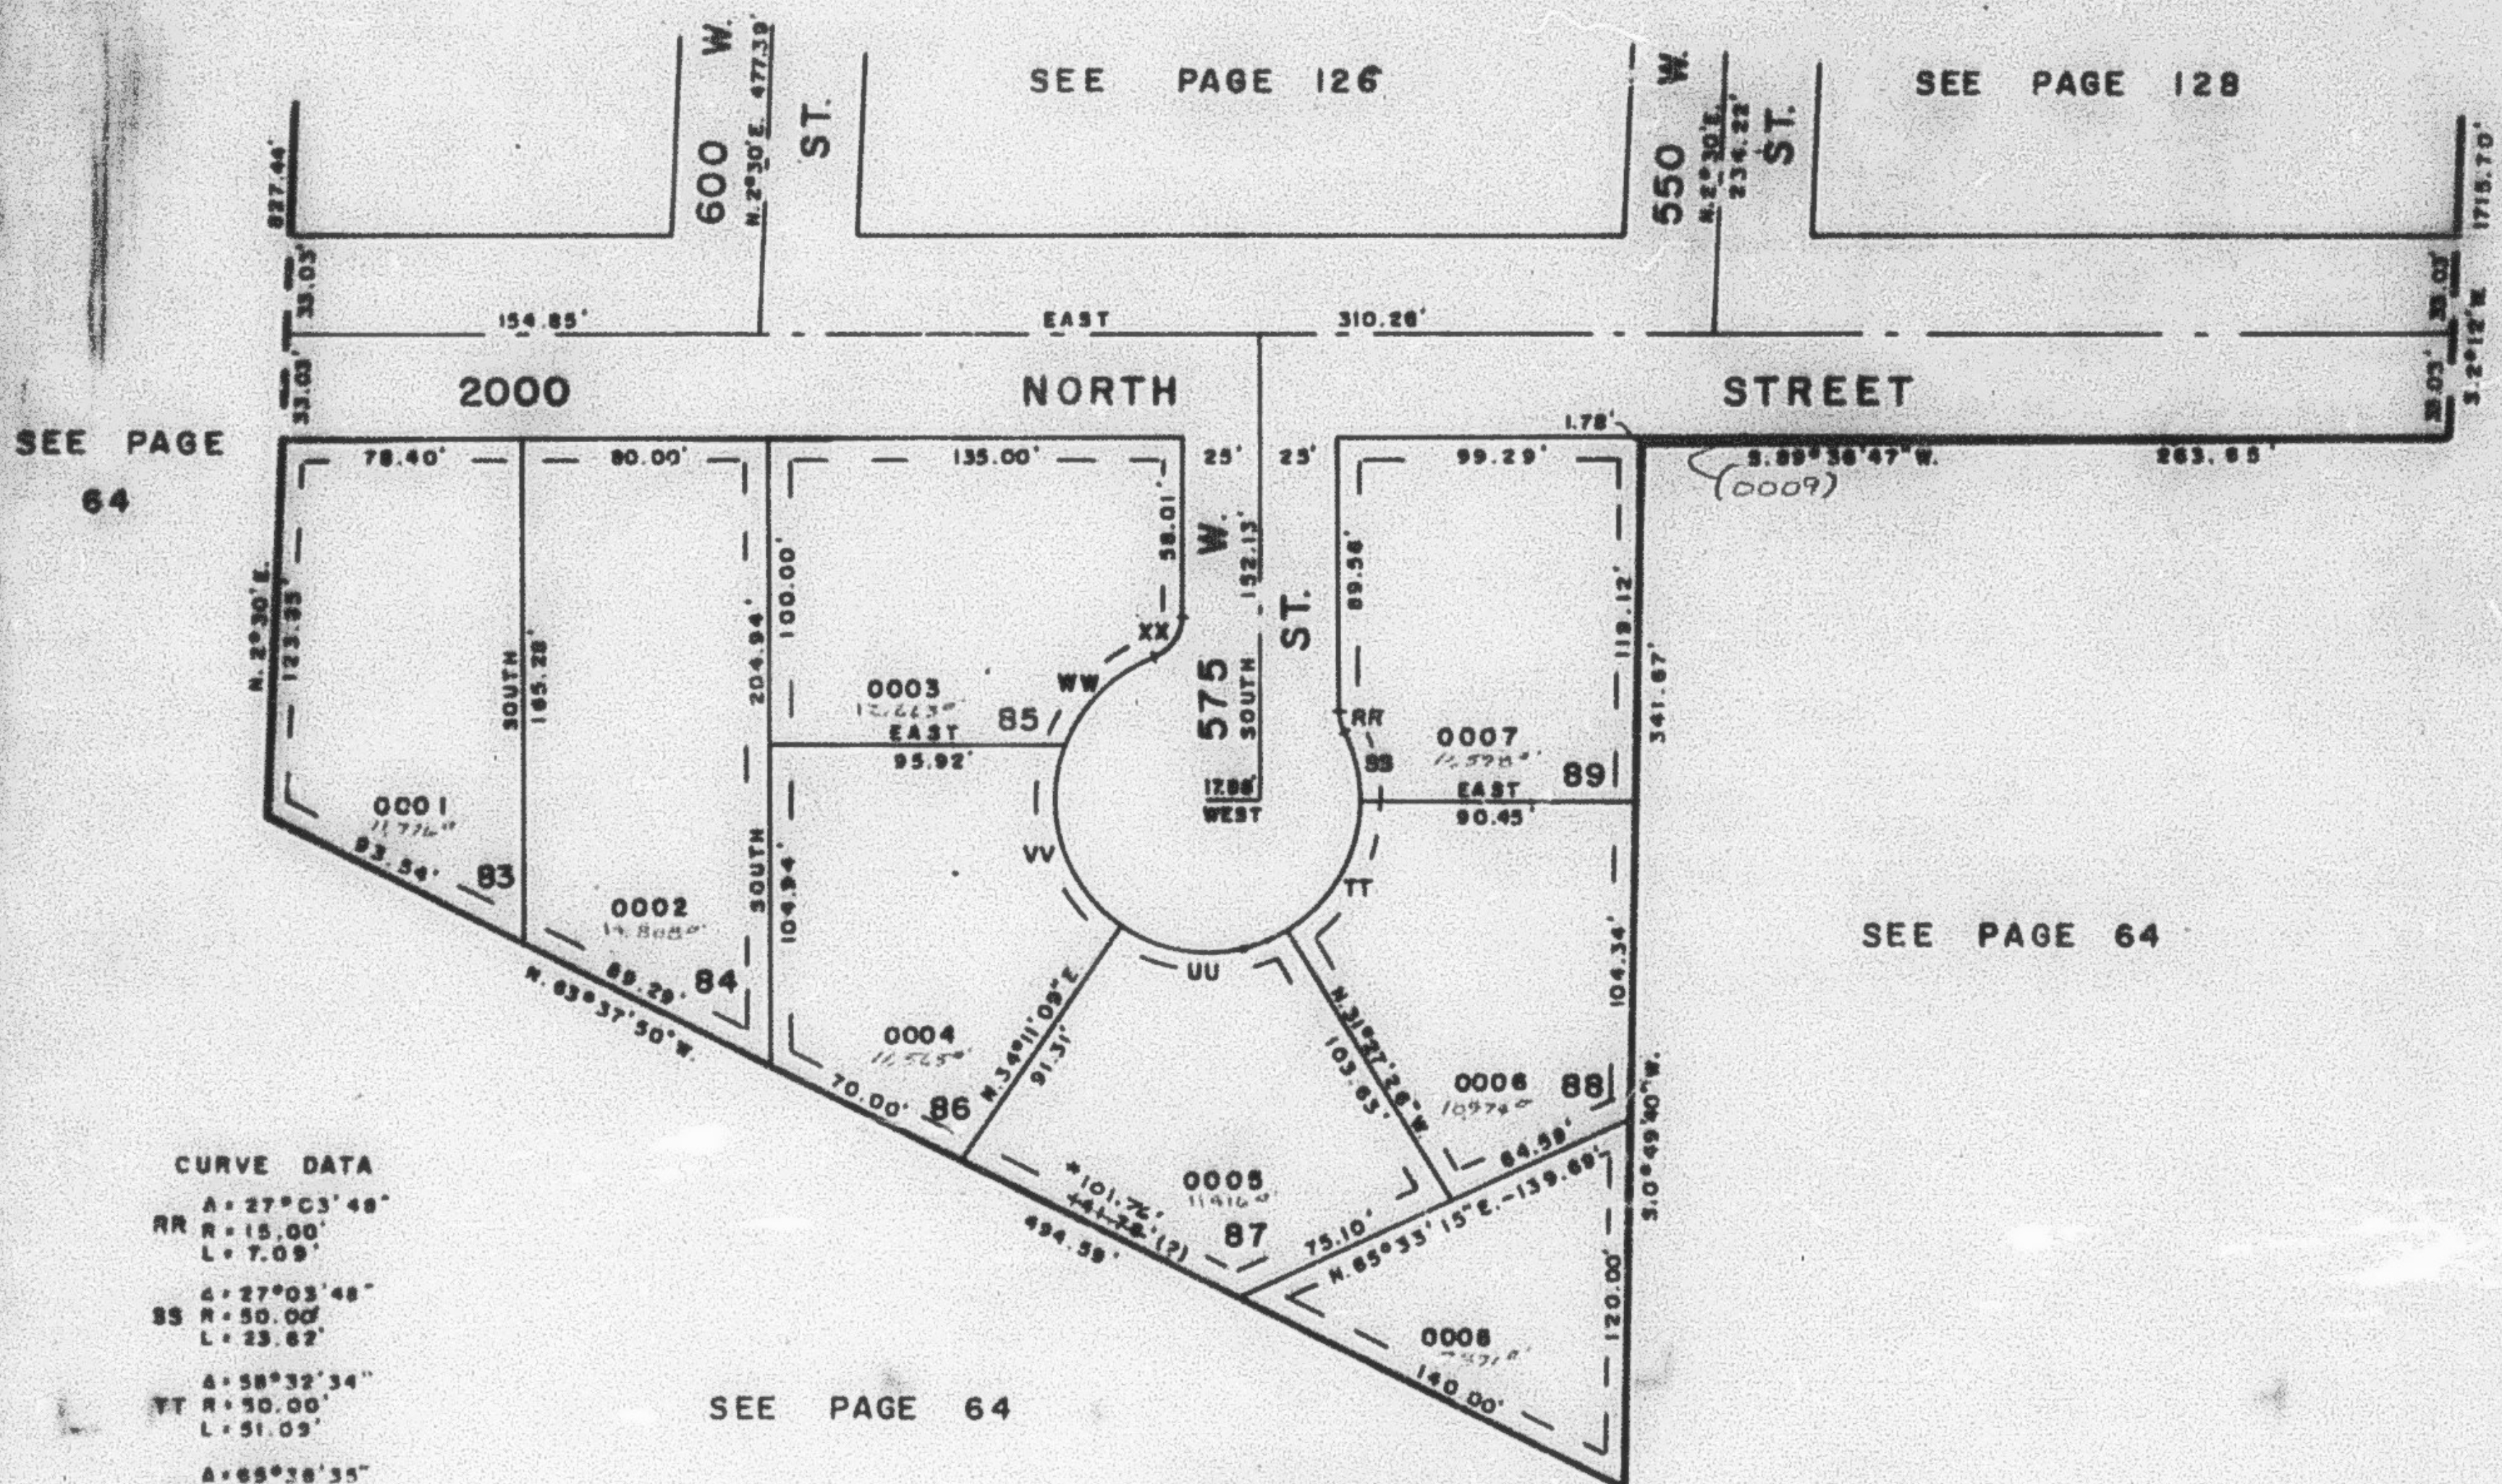

CURVE DATA
 A-27°03'48"
 RR R-15.00'
 L-7.09'
 A-27°03'48"
 SS R-50.00'
 L-23.62'
 A-58°32'34"
 TT R-50.00'
 L-51.09'
 A-65°38'35"
 UU R-50.00'
 L-57.28'
 A-78°18'44"
 VV R-50.00'
 L-68.34'
 A-47°38'32"E
 WW R-50.00'
 L-41.55'
 A-70°08'25"
 XX R-15.00'
 L-18.35'

SEE PAGE 64

* SEE CORRECTION
 AFFIDAVIT (1202-627)

FOR COMPLETE ENG. DATA
 SEE ORIG. DEED. PLAT IN
 BOOK 20, PAGES 73 & 74