


127

LOTS 83-89
IN HARRISVILLE CITY
SCALE 1" = 50'

PREFIX : 17-127
Box 128 CHITTED

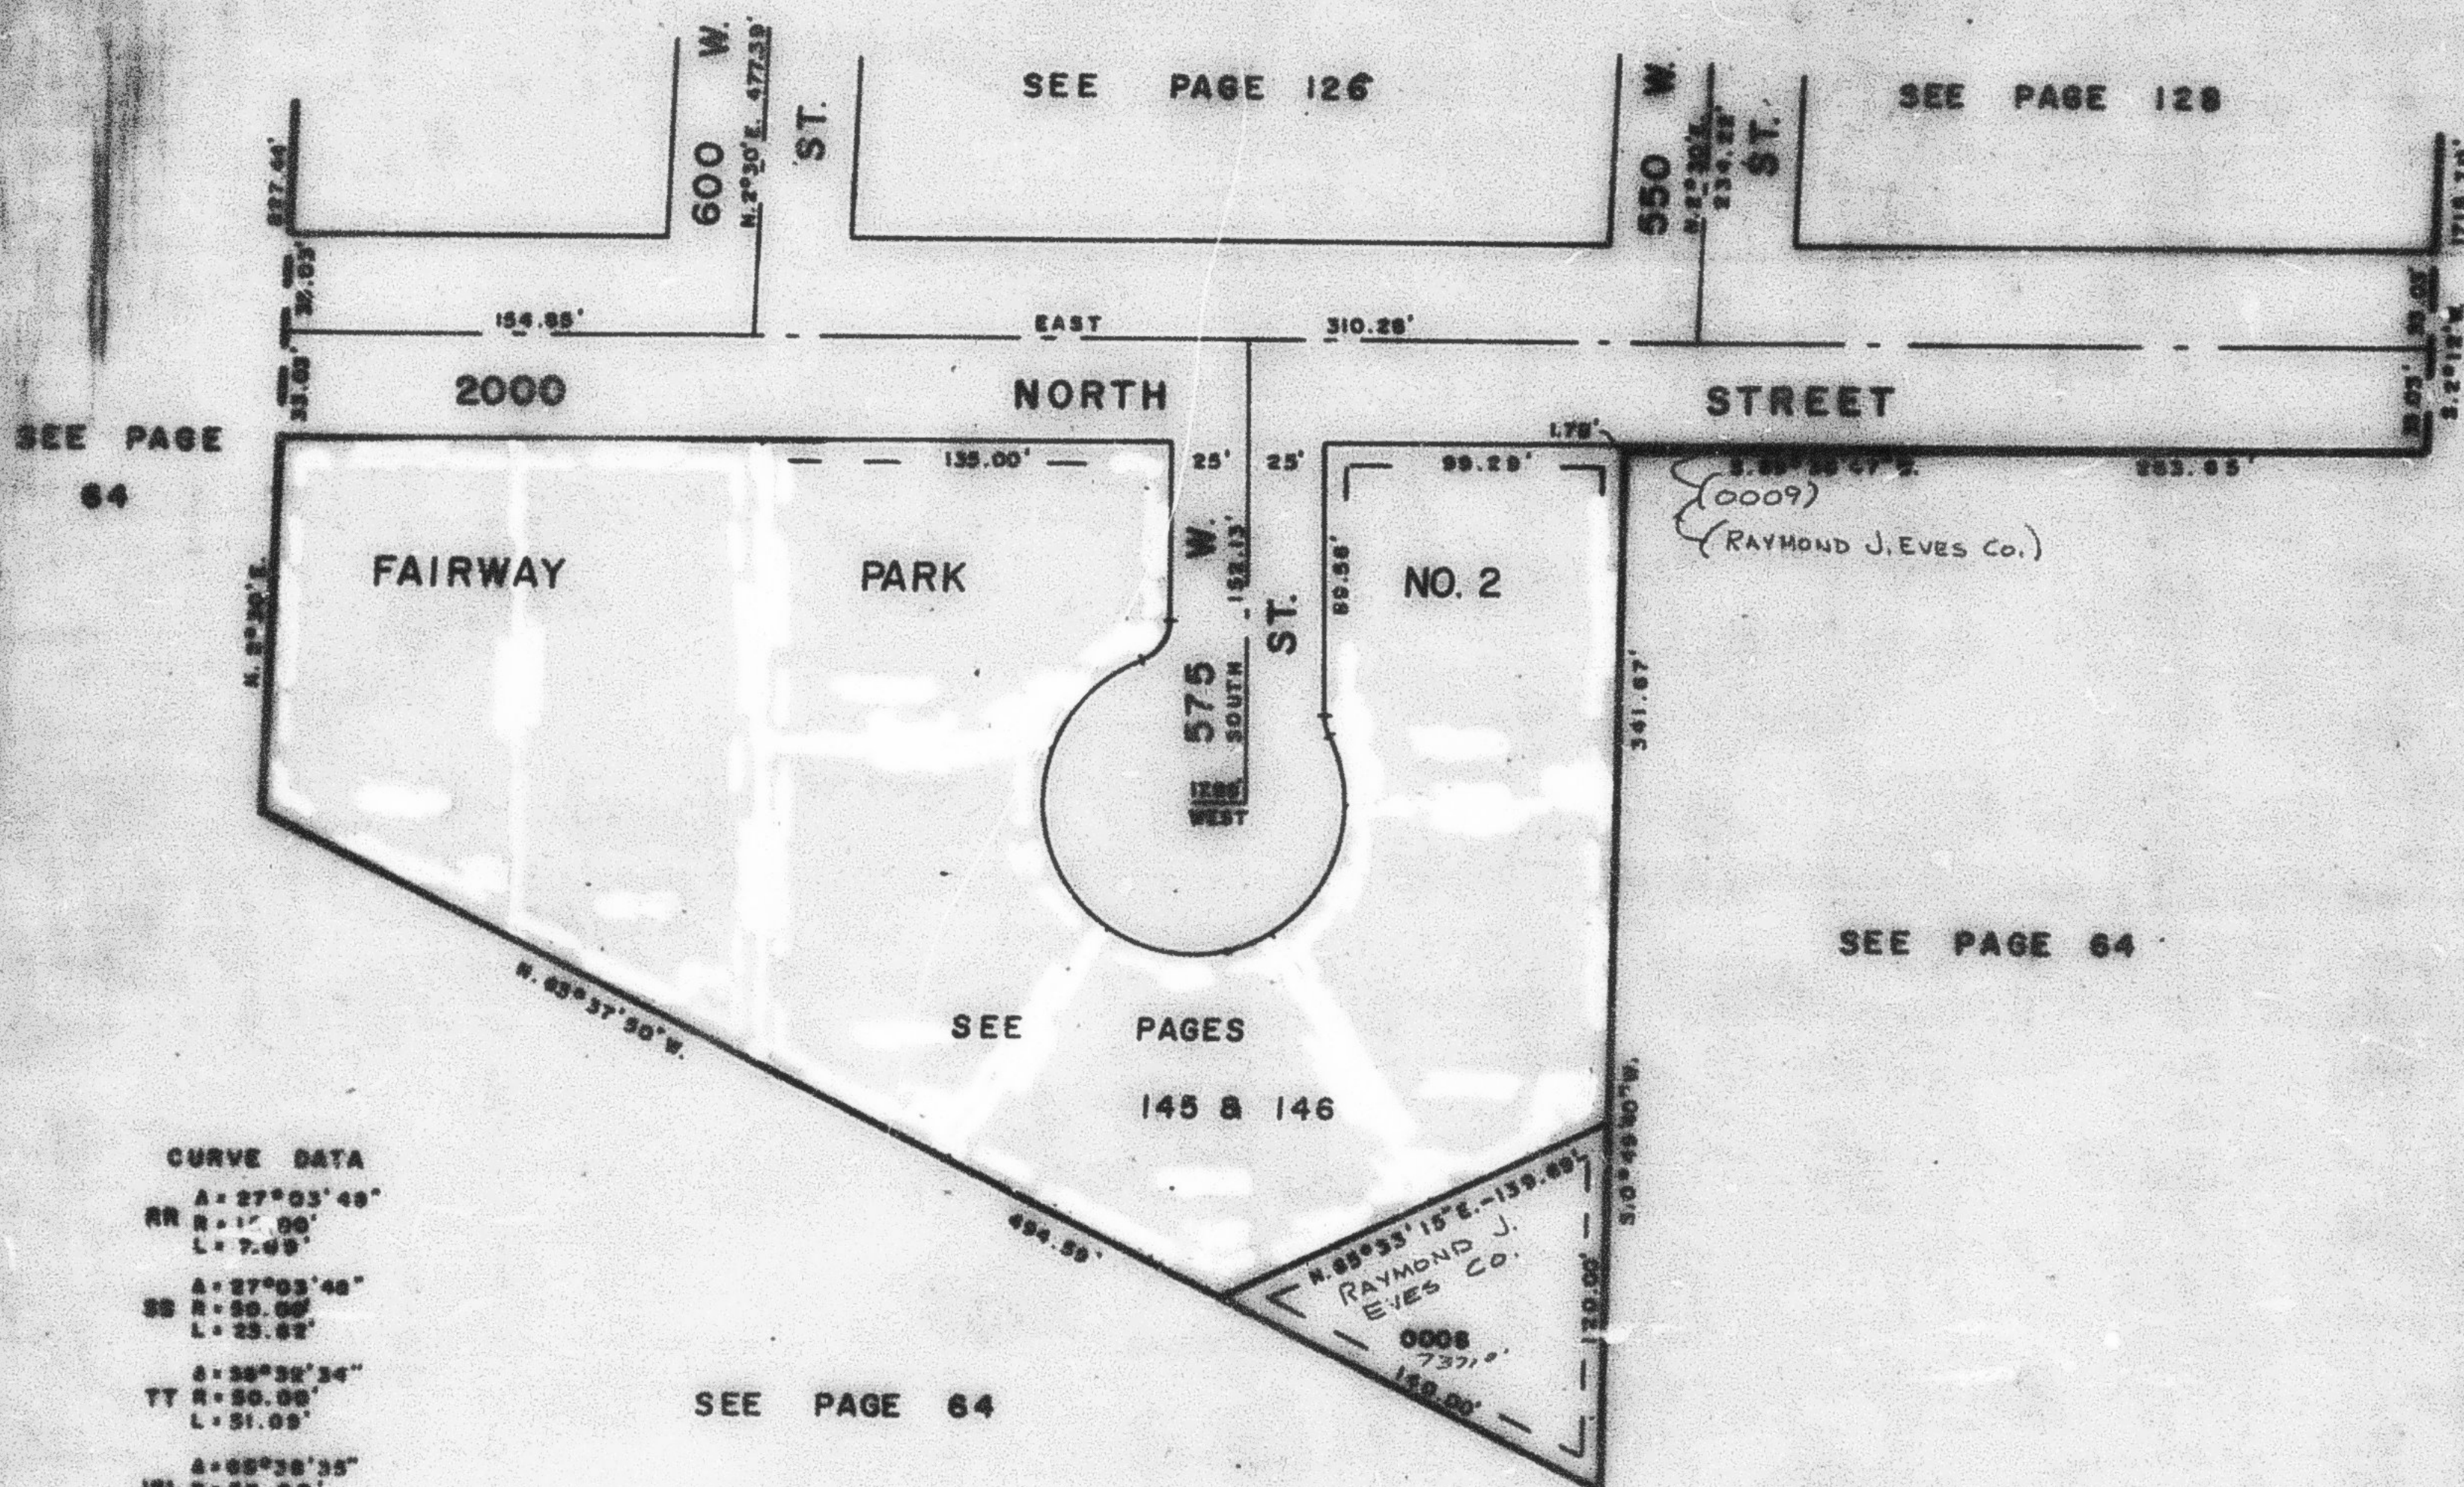

CURVE DATA

RR	A = 27°03'49"
	R = 1.00'
	L = 7.49'
SS	A = 27°03'49"
	R = 60.00'
	L = 23.62'
TY	A = 38°38'34"
	R = 50.00'
	L = 31.09'
UI	A = 65°30'35"
	R = 50.00'
	L = 27.20'
VV	A = 78°10'44"
	R = 50.00'
	L = 68.34'
WW	A = 47°36'12"E
	R = 50.00'
	L = 41.93'
XX	A = 70°00'25"
	R = 15.00'
	L = 18.35'

FOR COMPLETE ENG. DATA
SEE ORIG. DES. PLAT IN
BOOK 20, PAGES 73 & 74