


PART OF S.E. 1/4 SEC. 31, T.7 N., R.1 W., S.L.B. & M.
MISTY MEADOWS SUBDIVISION

127

TAXING UNIT: 79

IN HARRISVILLE CITY
 SCALE 1" = 50'

PREFIX: 17-127
 PAGE 128 OMITTED

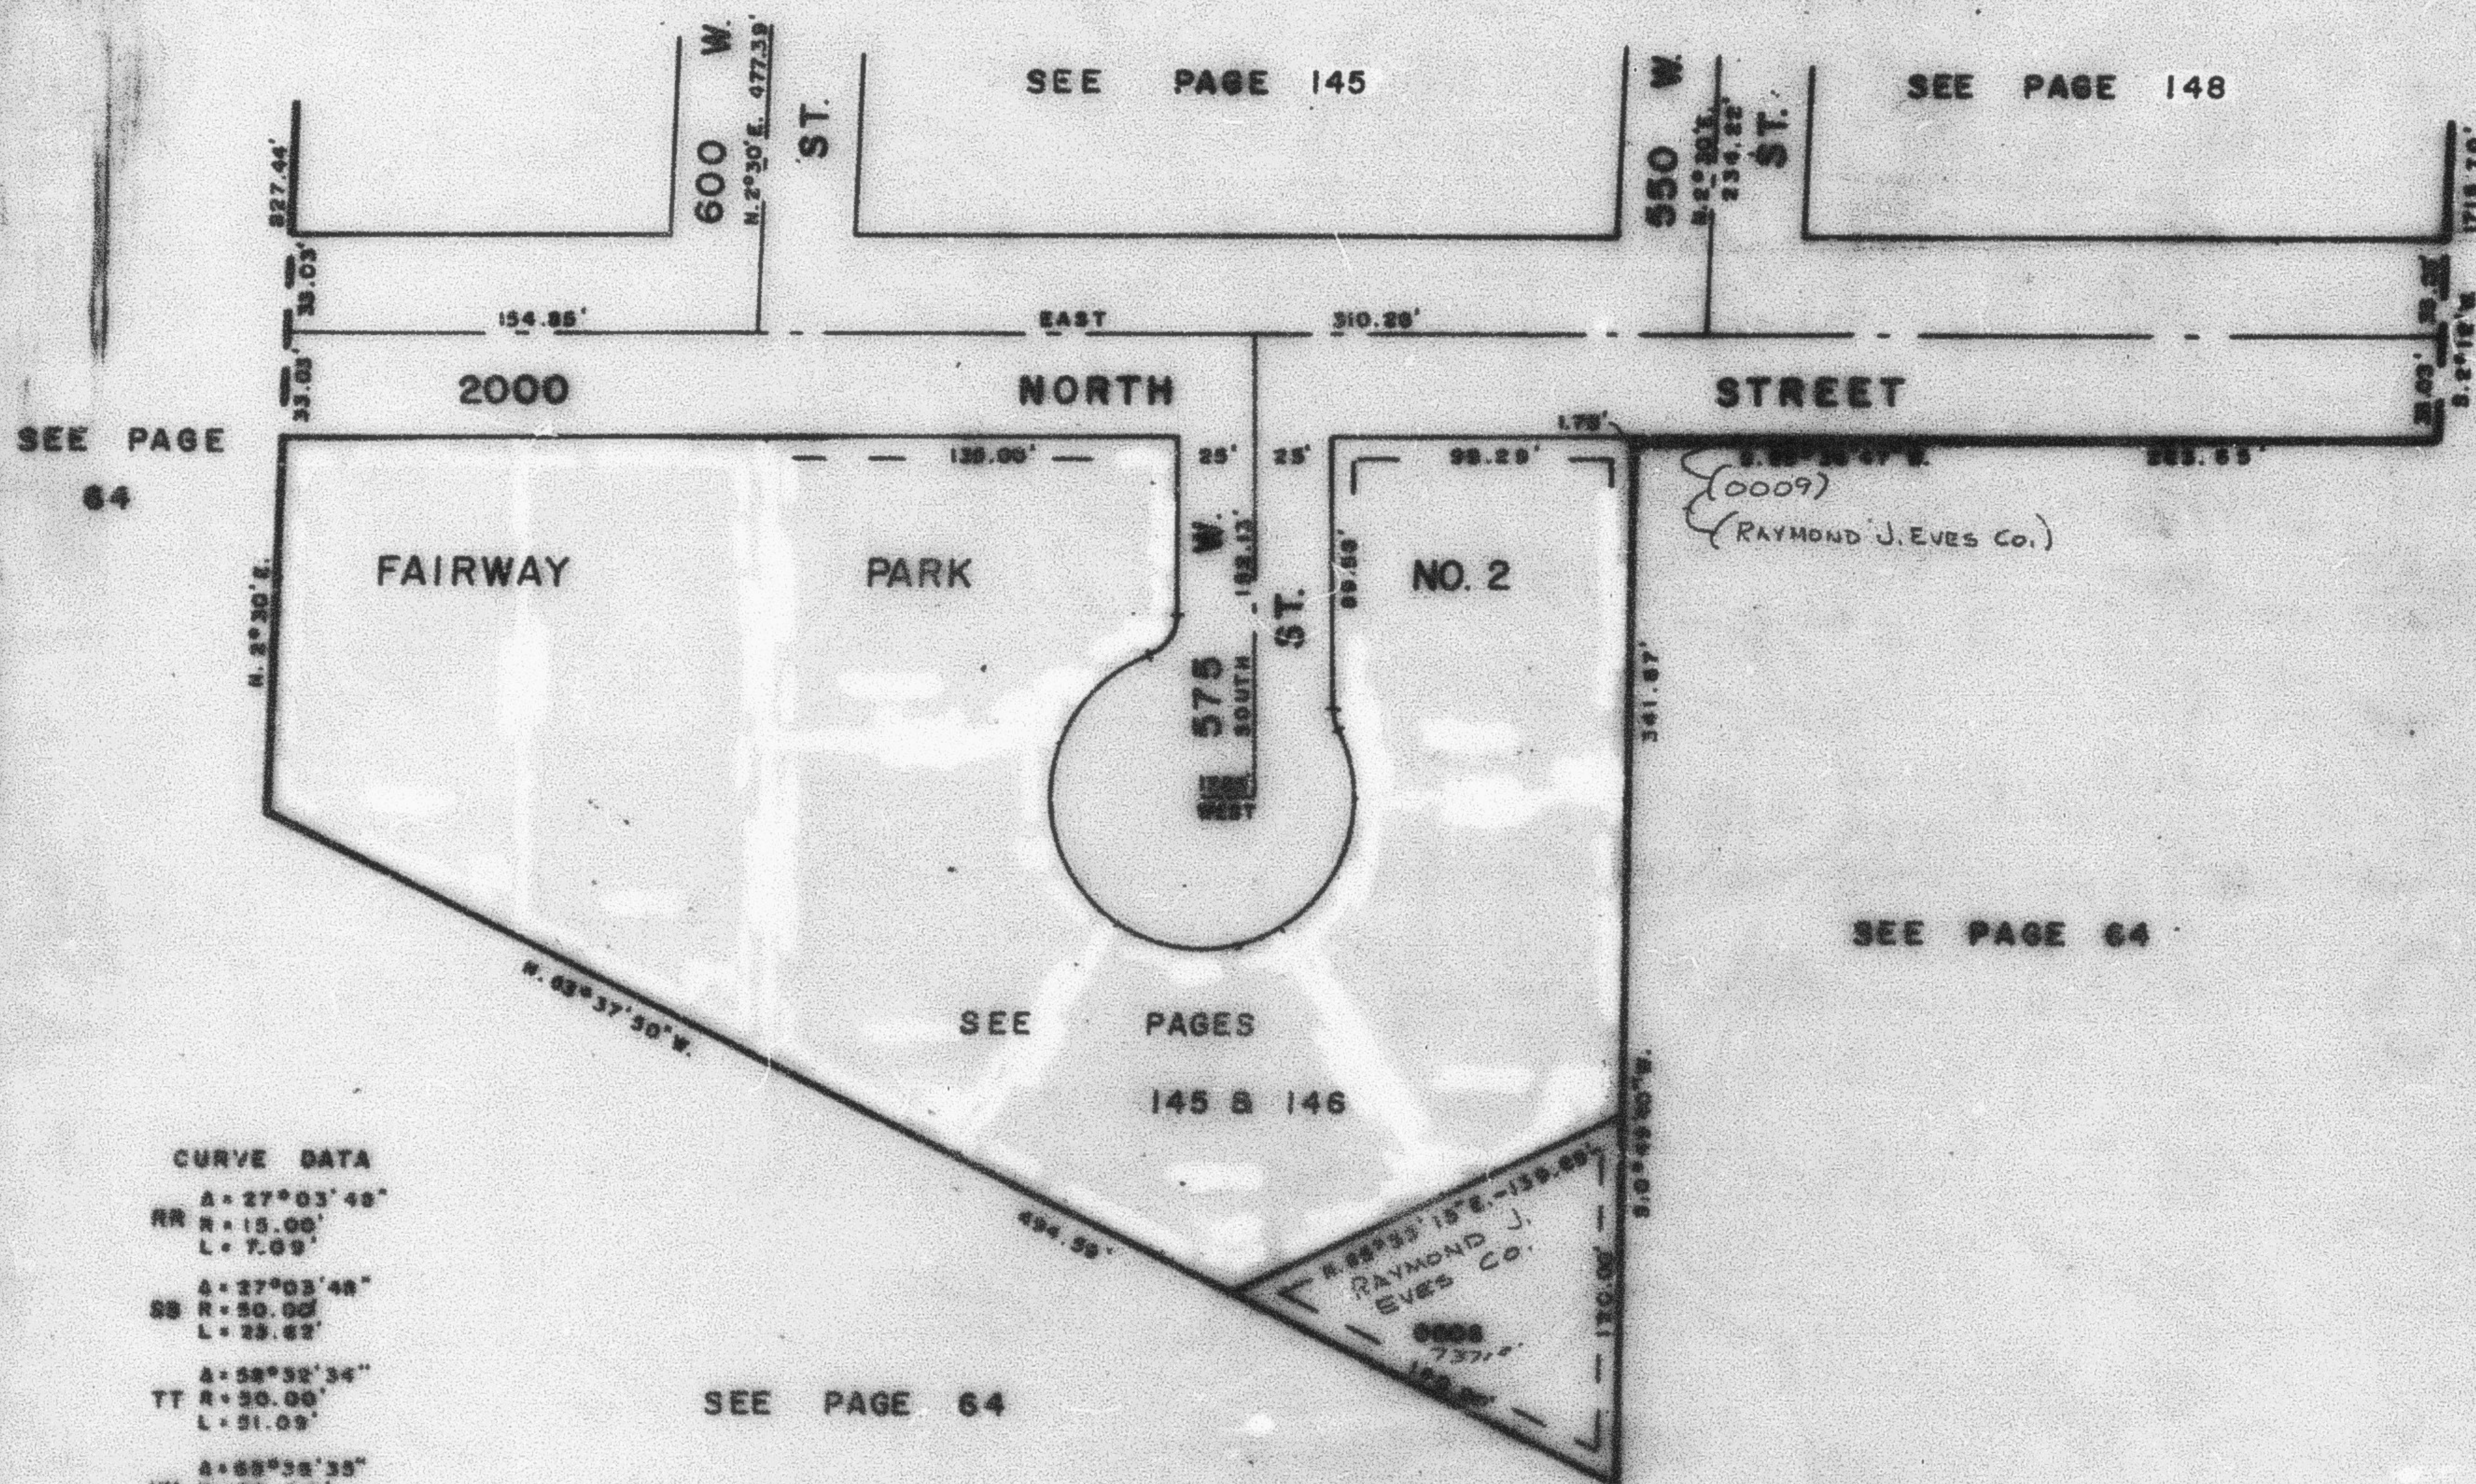

CURVE DATA

RR	A = 27° 03' 48"
	R = 15.00'
	L = 7.09'
SS	A = 37° 03' 48"
	R = 50.00'
	L = 25.62'
TT	A = 58° 32' 34"
	R = 50.00'
	L = 51.09'
UU	A = 68° 38' 35"
	R = 50.00'
	L = 57.26'
VV	A = 78° 18' 44"
	R = 50.00'
	L = 65.34'
WW	A = 47° 38' 32" E.
	R = 50.00'
	L = 41.25'
XX	A = 70° 08' 25"
	R = 15.00'
	L = 15.35'

FOR COMPLETE ENG. DATA
 SEE ORIG. DES. PLAN IN
 BOOK 20, PAGES 73 & 74