


PART OF S.E. 1/4 SEC. 31, T.7N., R.1W., S.L.B. & M.
MISTY MEADOWS SUBDIVISION

127

TAXING UNIT 79

IN HARRISVILLE CITY
 SCALE 1" = 50'

PREFIX 17-127
 PAGE 128 OMITTED

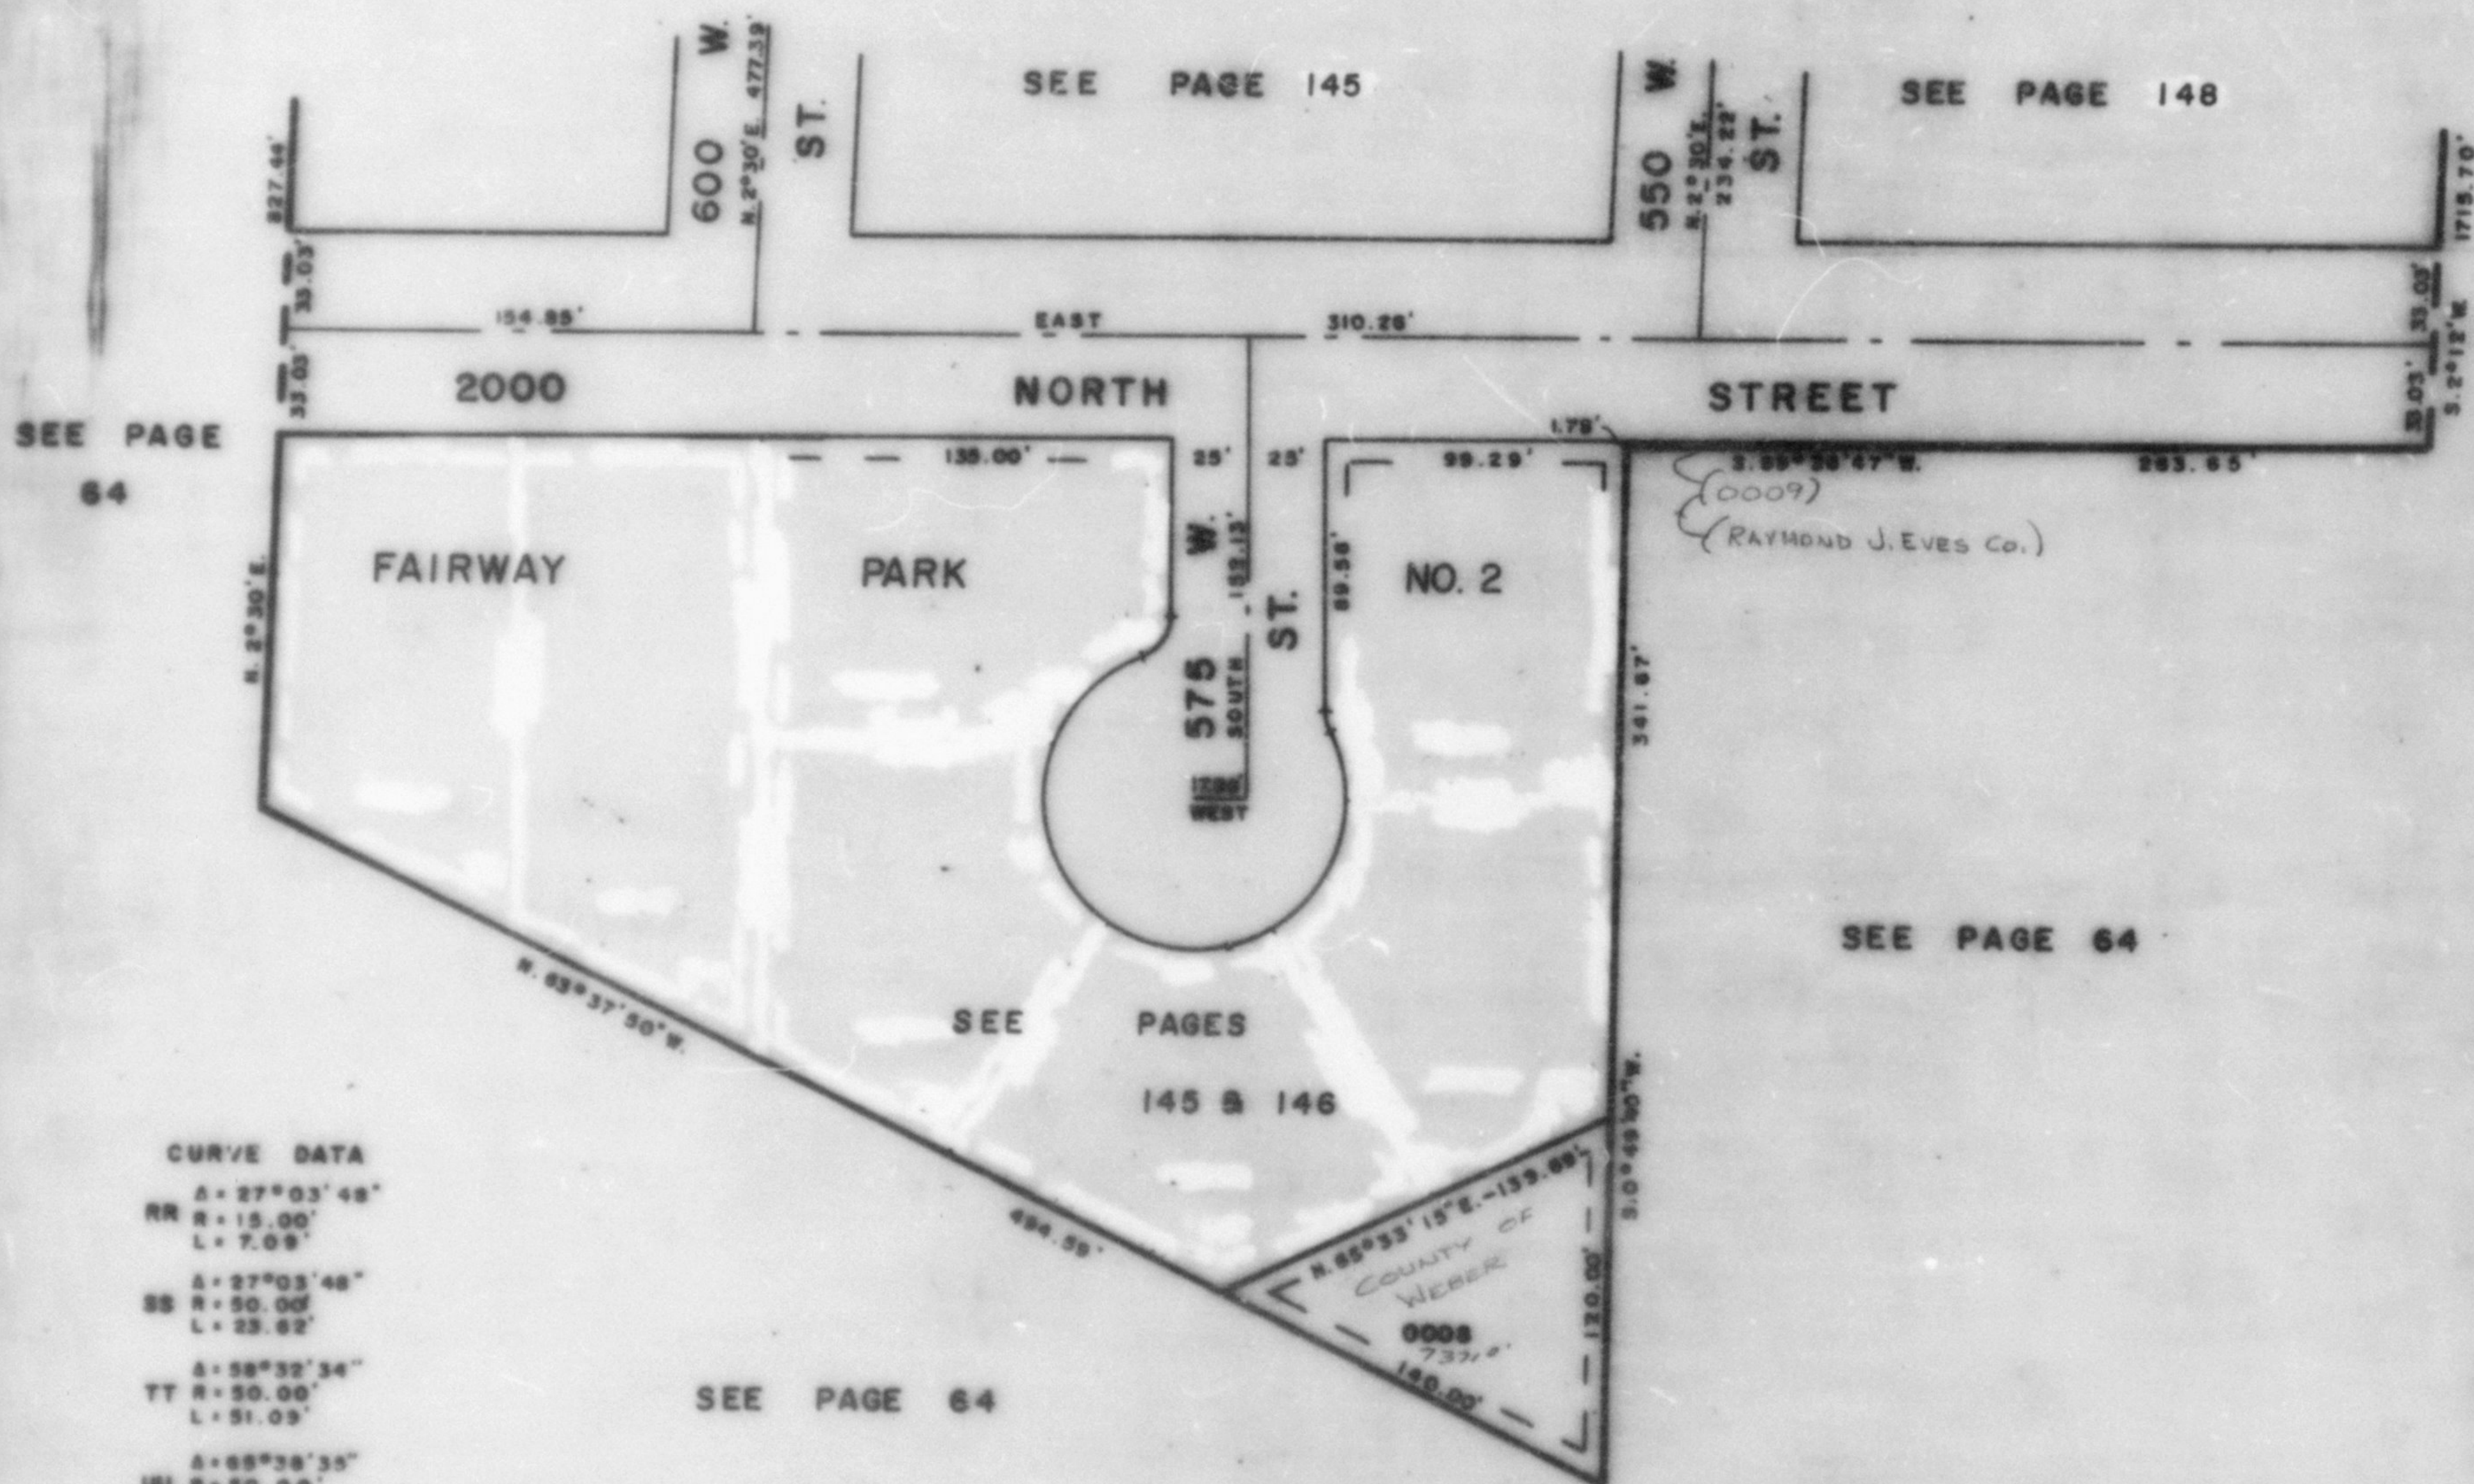

CURVE DATA

RR	Δ = 27°03'48"
	R = 15.00'
	L = 7.09'
SS	Δ = 27°03'48"
	R = 50.00'
	L = 23.82'
TT	Δ = 58°32'34"
	R = 50.00'
	L = 51.09'
UU	Δ = 68°38'35"
	R = 50.00'
	L = 37.28'
VV	Δ = 78°18'44"
	R = 50.00'
	L = 68.34'
WW	Δ = 47°38'32"E.
	R = 50.00'
	L = 41.55'
XX	Δ = 70°08'25"
	R = 15.00'
	L = 18.35'

SEE PAGE 64

FOR COMPLETE ENG. DATA
 SEE ORIG. DED. PLAT IN
 BOOK 20, PAGES 73 & 74