


PART OF S.E. 1/4 SEC. 31, T.7N., R.1W., S.L.B.M.
MISTY MEADOWS SUBDIVISION

127

TAXING UNIT 79

IN HARRISVILLE CITY
 SCALE 1"=50'

PREFIX 17-127
 PAGE 128 OMITTED

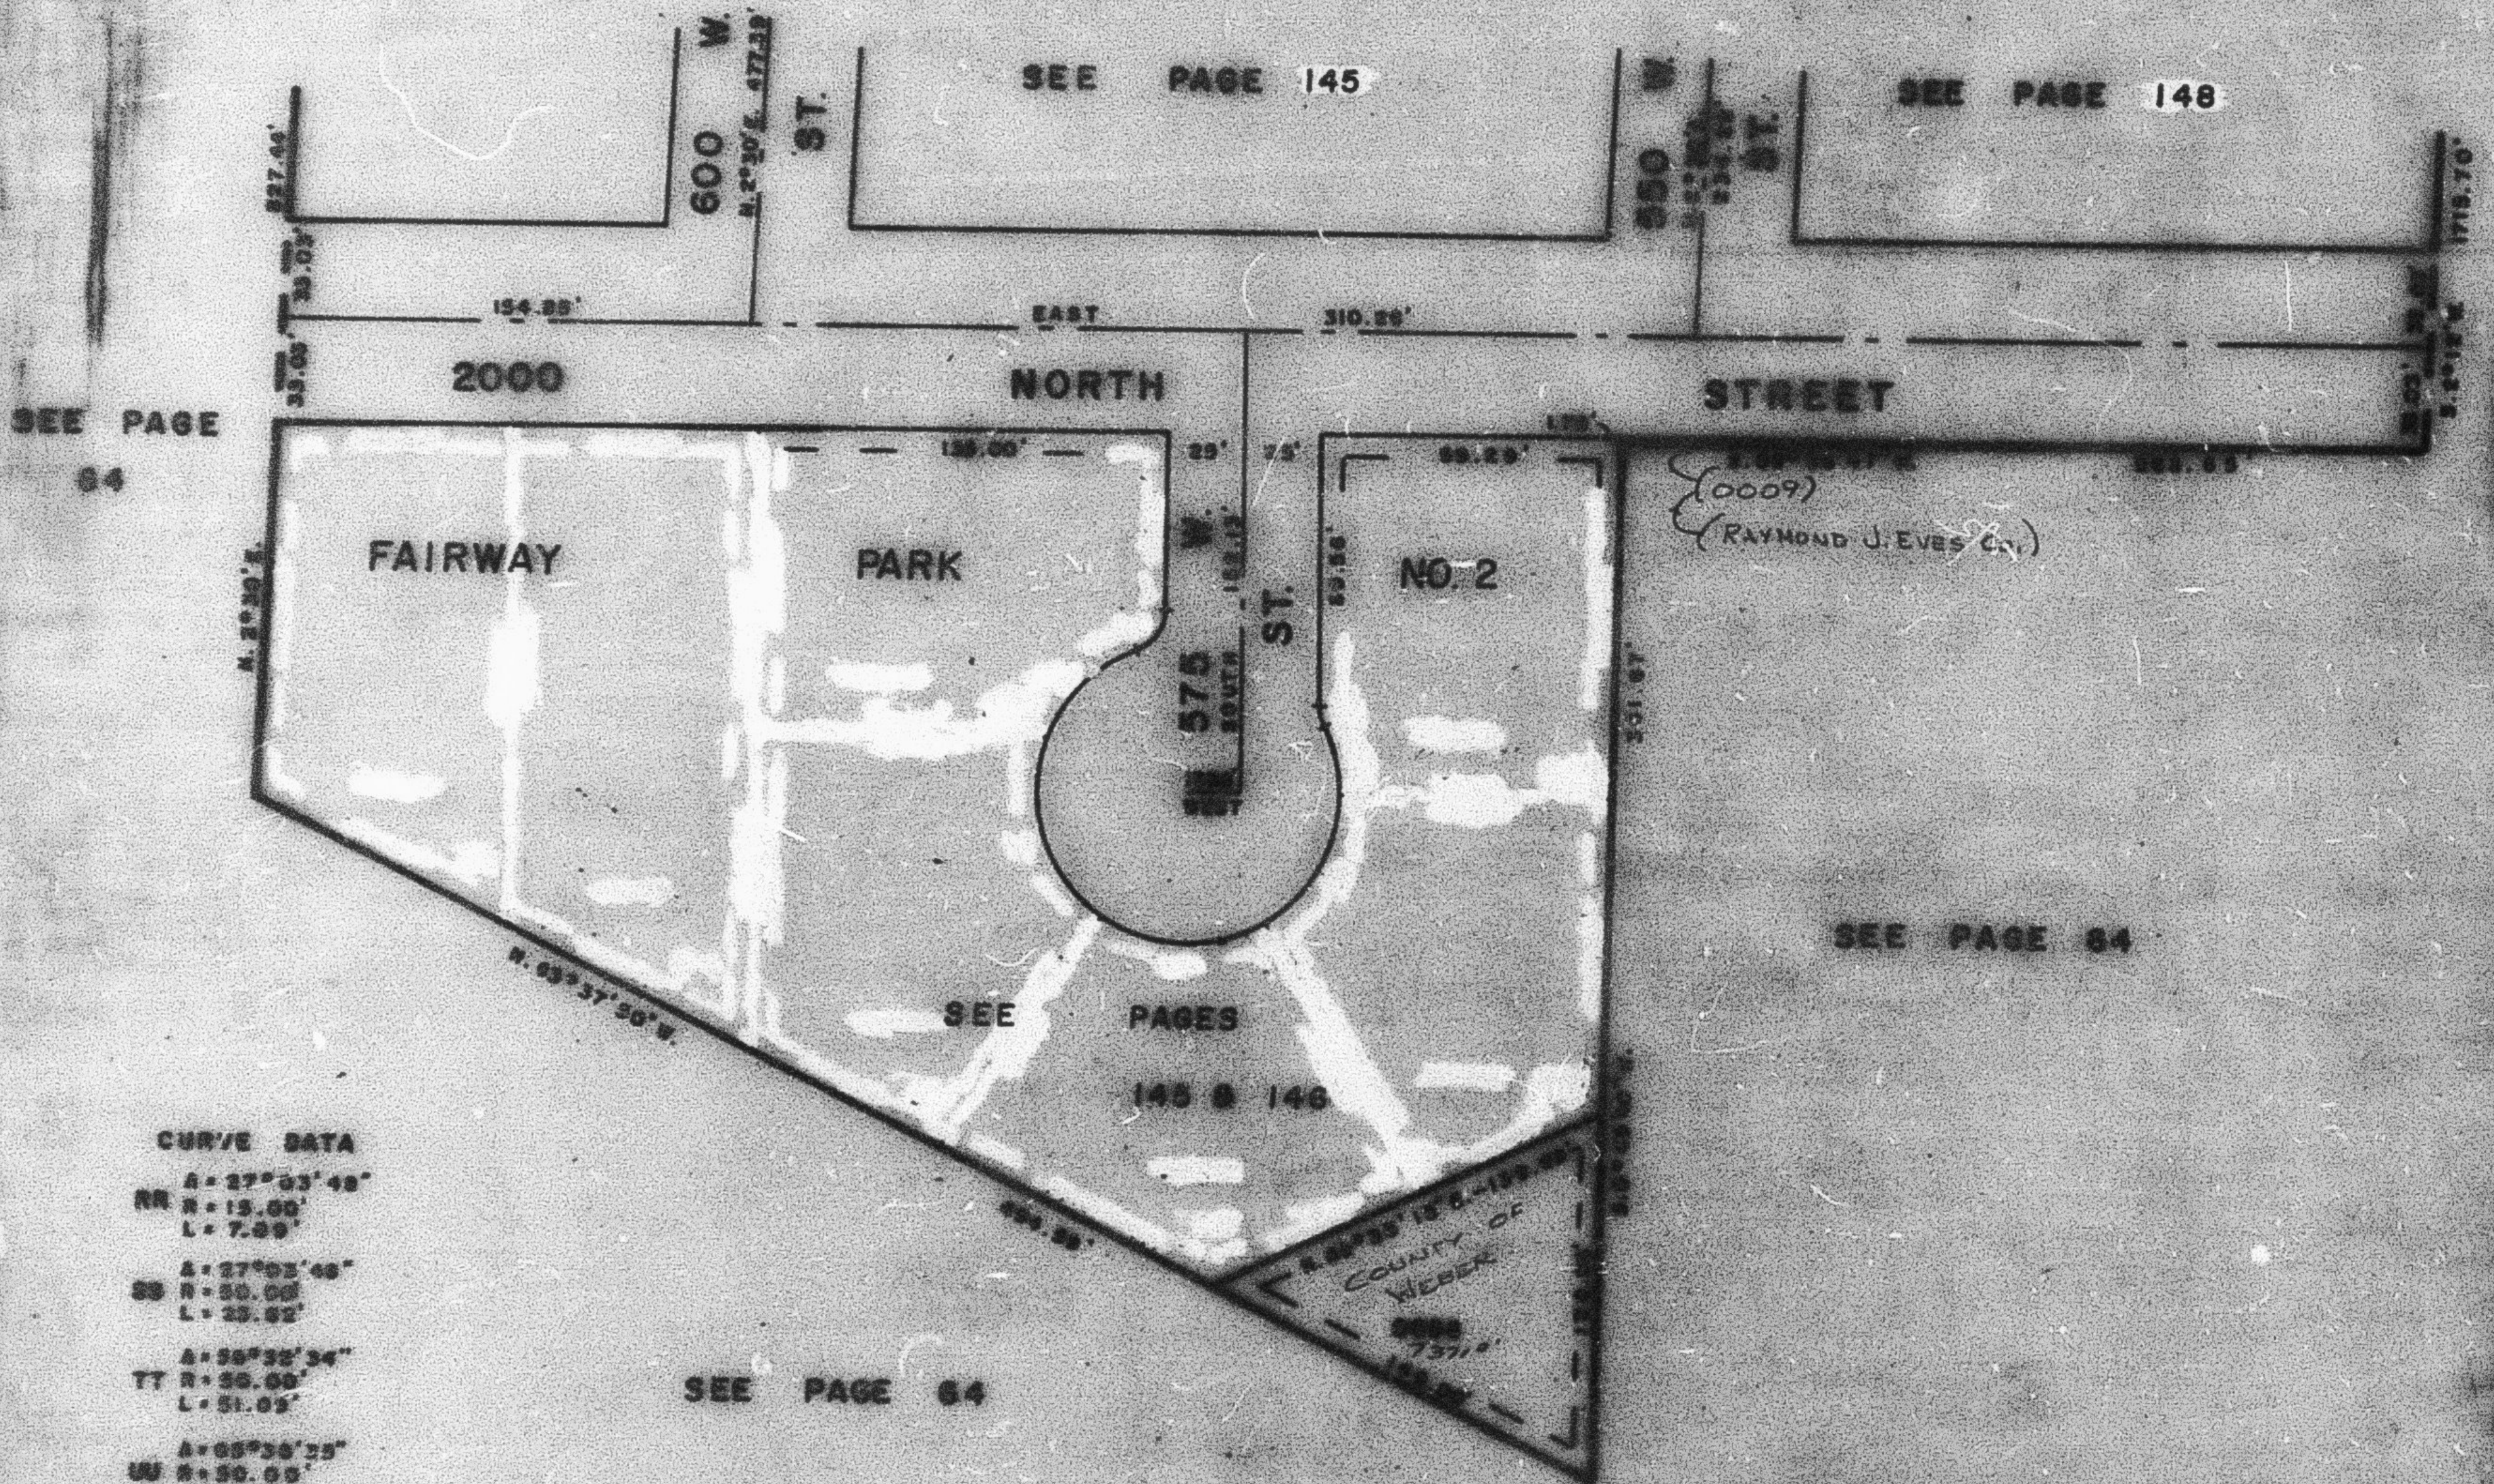

CURVE DATA

AA	A=27°03'48"
	R=15.00'
	L=7.89'
BB	A=27°03'48"
	R=50.00'
	L=25.92'
CC	A=55°32'34"
	R=55.00'
	L=51.05'
DD	A=65°38'25"
	R=50.00'
	L=57.26'
EE	A=78°18'44"
	R=50.00'
	L=65.34'
FF	A=47°35'22"E.
	R=50.00'
	L=41.55'
GG	A=70°05'25"
	R=15.00'
	L=18.35'

SEE PAGE 64

FOR COMPLETE ENG. DATA
 SEE ENG. DES. PLAT IN
 BOOK 20, PAGES 73 & 74