


PART OF S.E. 1/4 SEC. 31, T.7N., R.1W., S.L.B.&M.
MISTY MEADOWS SUBDIVISION

127

TAXING UNIT: 79

IN HARRISVILLE CITY
 SCALE 1"=50'

PREFIX: 17-127
 PAGES 128, 129, 130, 131
 OMITTED

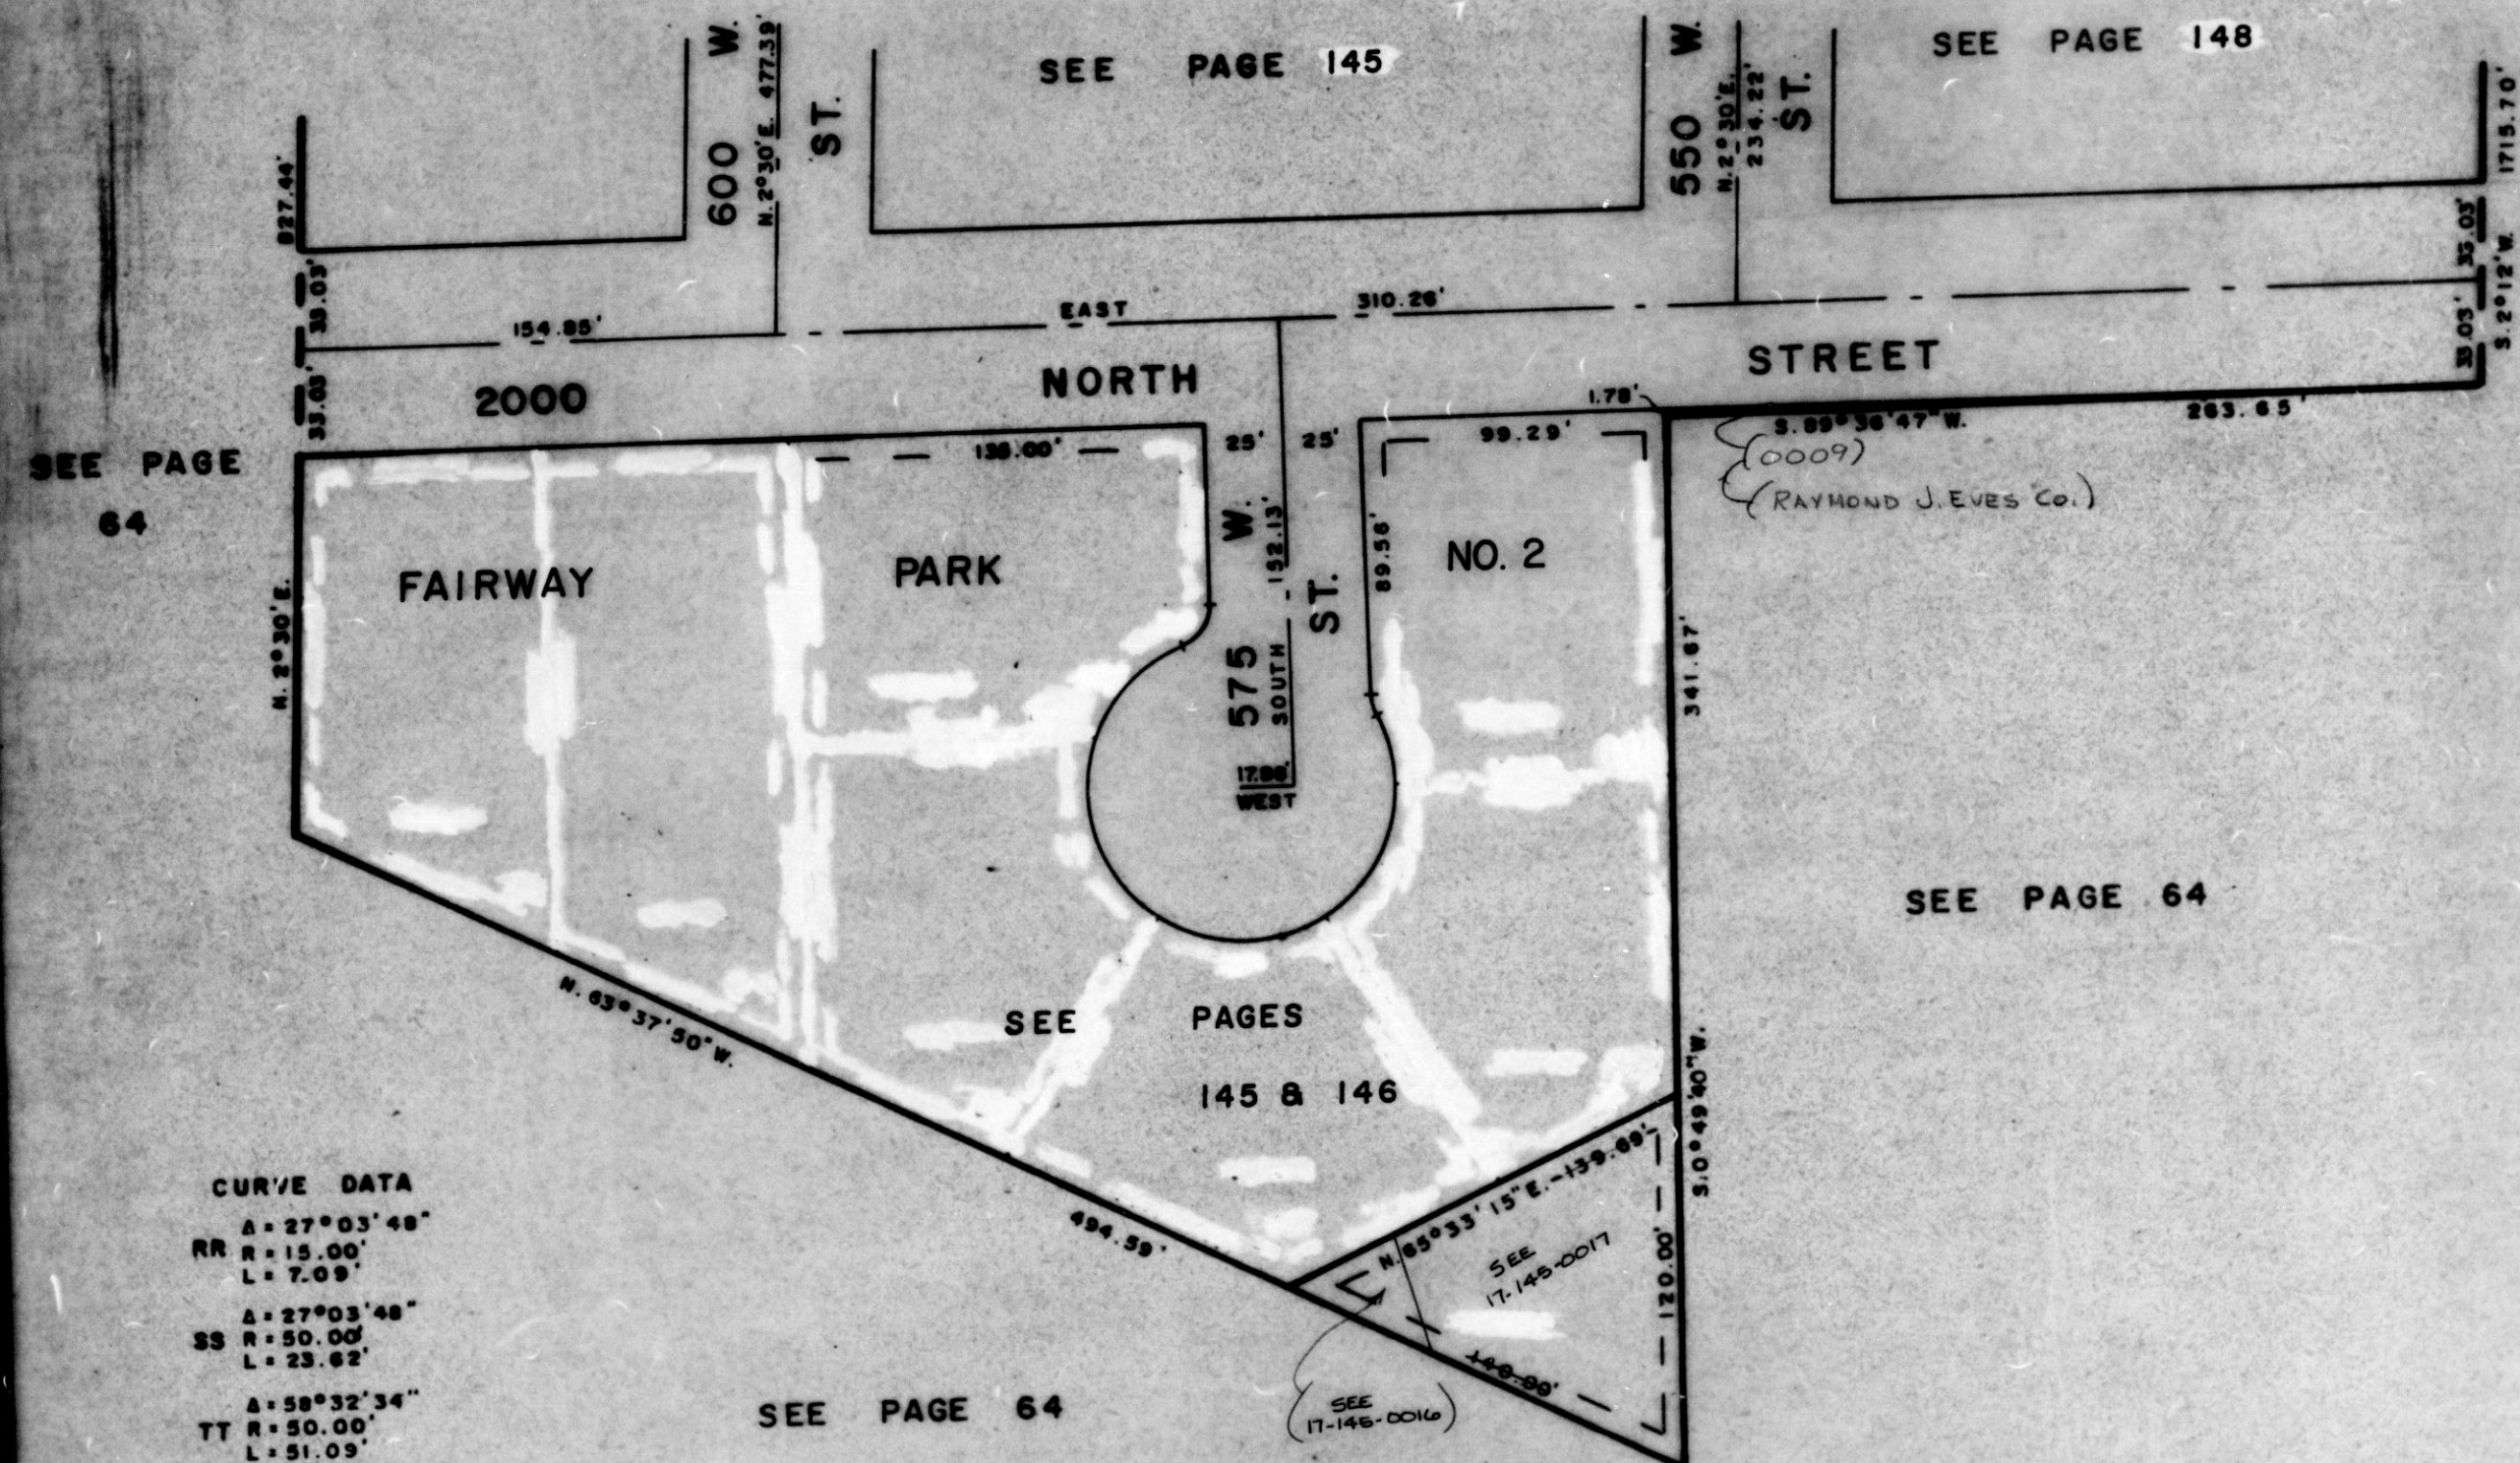

CURVE DATA
 RR A=27°03'48"
 R=15.00'
 L=7.09'
 SS A=27°03'48"
 R=50.00'
 L=23.62'
 TT A=59°32'34"
 R=50.00'
 L=51.03'
 UU A=65°38'35"
 R=50.00'
 L=57.28'
 VV A=78°18'44"
 R=50.00'
 L=68.34'
 A=47°36'52"E.
 WWR=50.00'
 L=41.55'
 A=70°06'25"
 XX R=15.00'
 L=18.35'

SEE PAGE 64

FOR COMPLETE ENG. DATA
 SEE ORIG. DED. PLAT IN
 BOOK 20, PAGES 73 & 74