

PART OF S.E. 1/4 SEC. 31, T.7 N., R.1 W., S.L.B. & M.
MISTY MEADOWS SUBDIVISION

128

TAXING UNIT: 79

IN HARRISVILLE CITY

PREFIX: 17-128

SCALE 1" = 50'


EXCEPT WHERE OTHERWISE SHOWN
 ALL LOTS OWNED BY
 RAYMOND J. EVEL CO.

CURVE DATA

EE $\Delta = 57^{\circ}40'48''$
 $R = 60.00'$
 $L = 60.40'$
 FF $\Delta = 67^{\circ}58'37''$
 $R = 60.00'$
 $L = 71.19'$
 GG $\Delta = 126^{\circ}04'21''$
 $R = 15.00'$
 $L = 33.53'$
 HH $\Delta = 3^{\circ}23'02''$
 $R = 1460.87'$
 $L = 86.28'$
 JJ $\Delta = 126^{\circ}52'11''$
 $R = 15.00'$
 $L = 33.21'$
 KK $\Delta = 38^{\circ}20'56''$
 $R = 20.00'$
 $L = 40.16'$
 MM $\Delta = 70^{\circ}56'50''$
 $R = 60.00'$
 $L = 74.30'$
 NN $\Delta = 33^{\circ}27'28''$
 $R = 60.00'$
 $L = 35.04'$
 PP $\Delta = 70^{\circ}34'20''$
 $R = 60.00'$
 $L = 73.90'$
 QQ $\Delta = 40^{\circ}24'48''$
 $R = 60.00'$
 $L = 42.32'$
 "E" $\Delta = 7^{\circ}40'29''$
 $R = 1420.87'$
 $L = 199.70'$
 $CH = 199.55'$
 $T = 100.00'$

SEE PAGE 126

SEE PAGE 64

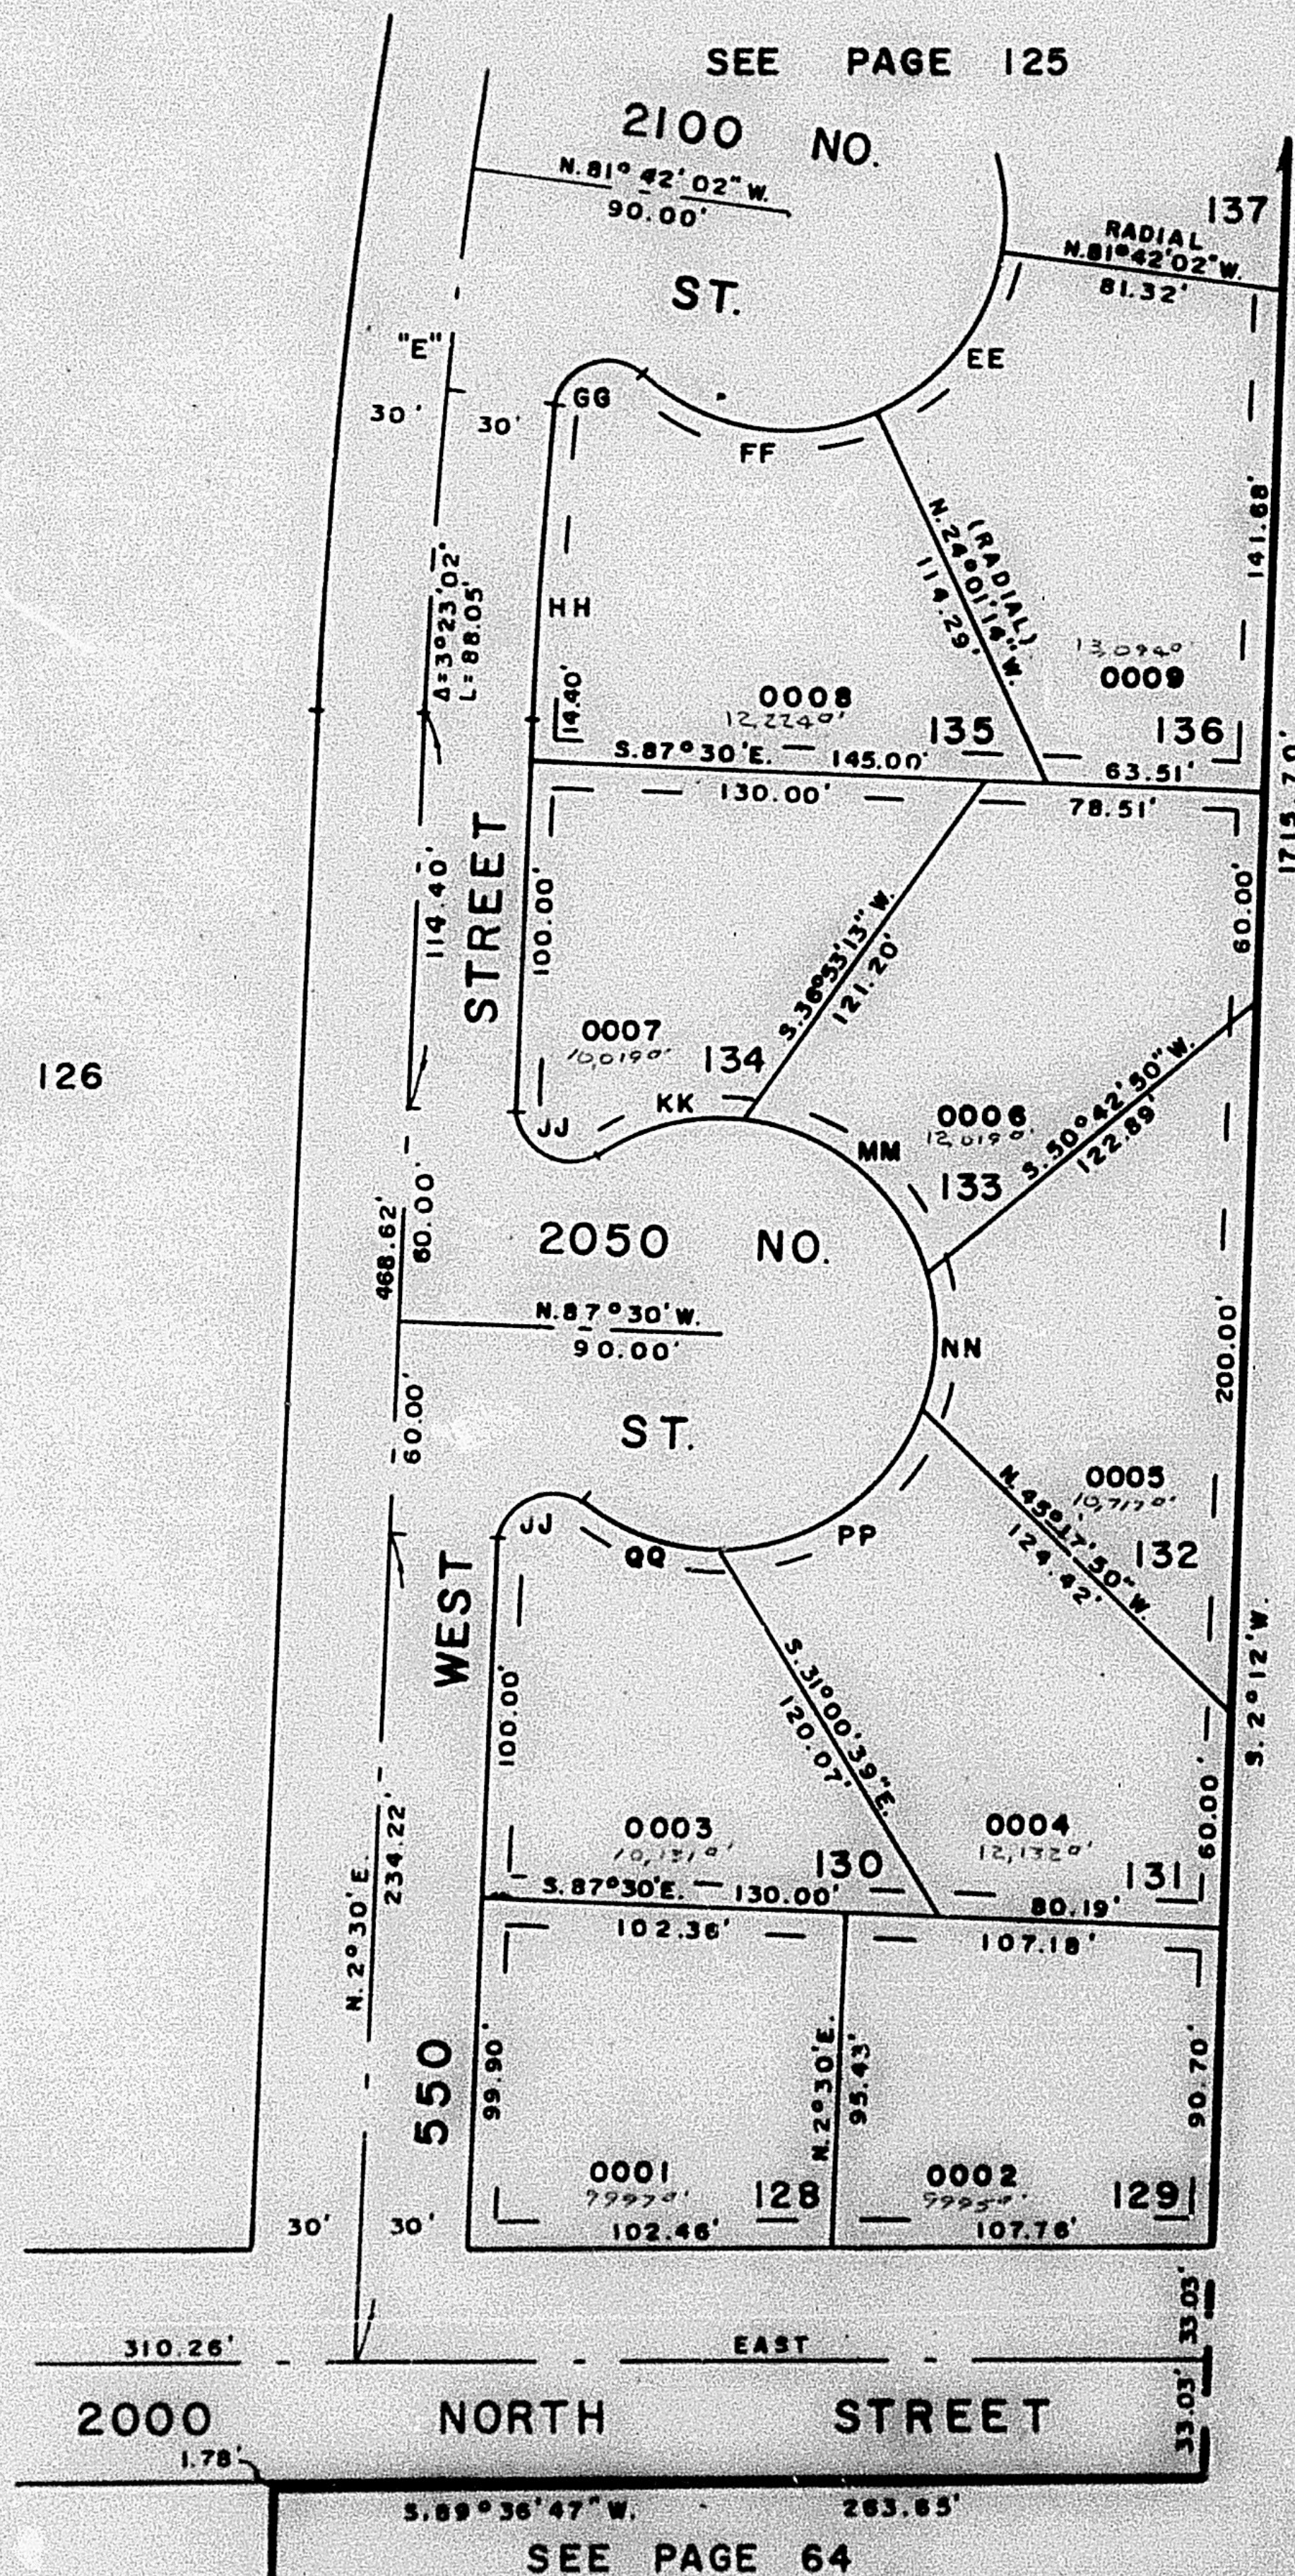

FOR COMPLETE ENG. DATA
 SEE ORIG. DED. PLAT IN
 BOOK 20, PAGES 73 & 74