

PART OF S.E. 1/4 SEC. 31, T.7 N., R.1 W., S.L.B. & M.  
**MISTY MEADOWS SUBDIVISION**

128

TAXING UNIT 79

IN HARRISVILLE CITY

SCALE 1" = 50'

PREFIX 17-128


EXCEPT WHERE OTHERWISE SHOWN  
 ALL LOTS OWNED BY  
 RAYMOND J. EVER CO.

CURVE DATA

EE  $\Delta = 57^{\circ}40'48''$   
 $R = 60.00'$   
 $L = 60.40'$   
 FF  $\Delta = 67^{\circ}58'37''$   
 $R = 60.00'$   
 $L = 71.19'$   
 GG  $\Delta = 126^{\circ}04'21''$   
 $R = 15.00'$   
 $L = 33.53'$   
 HH  $\Delta = 3^{\circ}23'02''$   
 $R = 1480.87'$   
 $L = 86.28'$   
 JJ  $\Delta = 126^{\circ}52'11''$   
 $R = 15.00'$   
 $L = 33.21'$   
 KK  $\Delta = 38^{\circ}20'56''$   
 $R = 60.00'$   
 $L = 40.16'$   
 MM  $\Delta = 70^{\circ}56'50''$   
 $R = 60.00'$   
 $L = 74.50'$   
 NN  $\Delta = 33^{\circ}27'28''$   
 $R = 60.00'$   
 $L = 35.04'$   
 PP  $\Delta = 70^{\circ}34'20''$   
 $R = 60.00'$   
 $L = 73.90'$   
 QQ  $\Delta = 40^{\circ}24'48''$   
 $R = 60.00'$   
 $L = 42.32'$   
 "E"  $\Delta = 7^{\circ}40'29''$   
 $R = 1480.87'$   
 $L = 163.70'$   
 $CH = 159.55'$   
 $T = 100.00'$

SEE PAGE 126

SEE PAGE 64

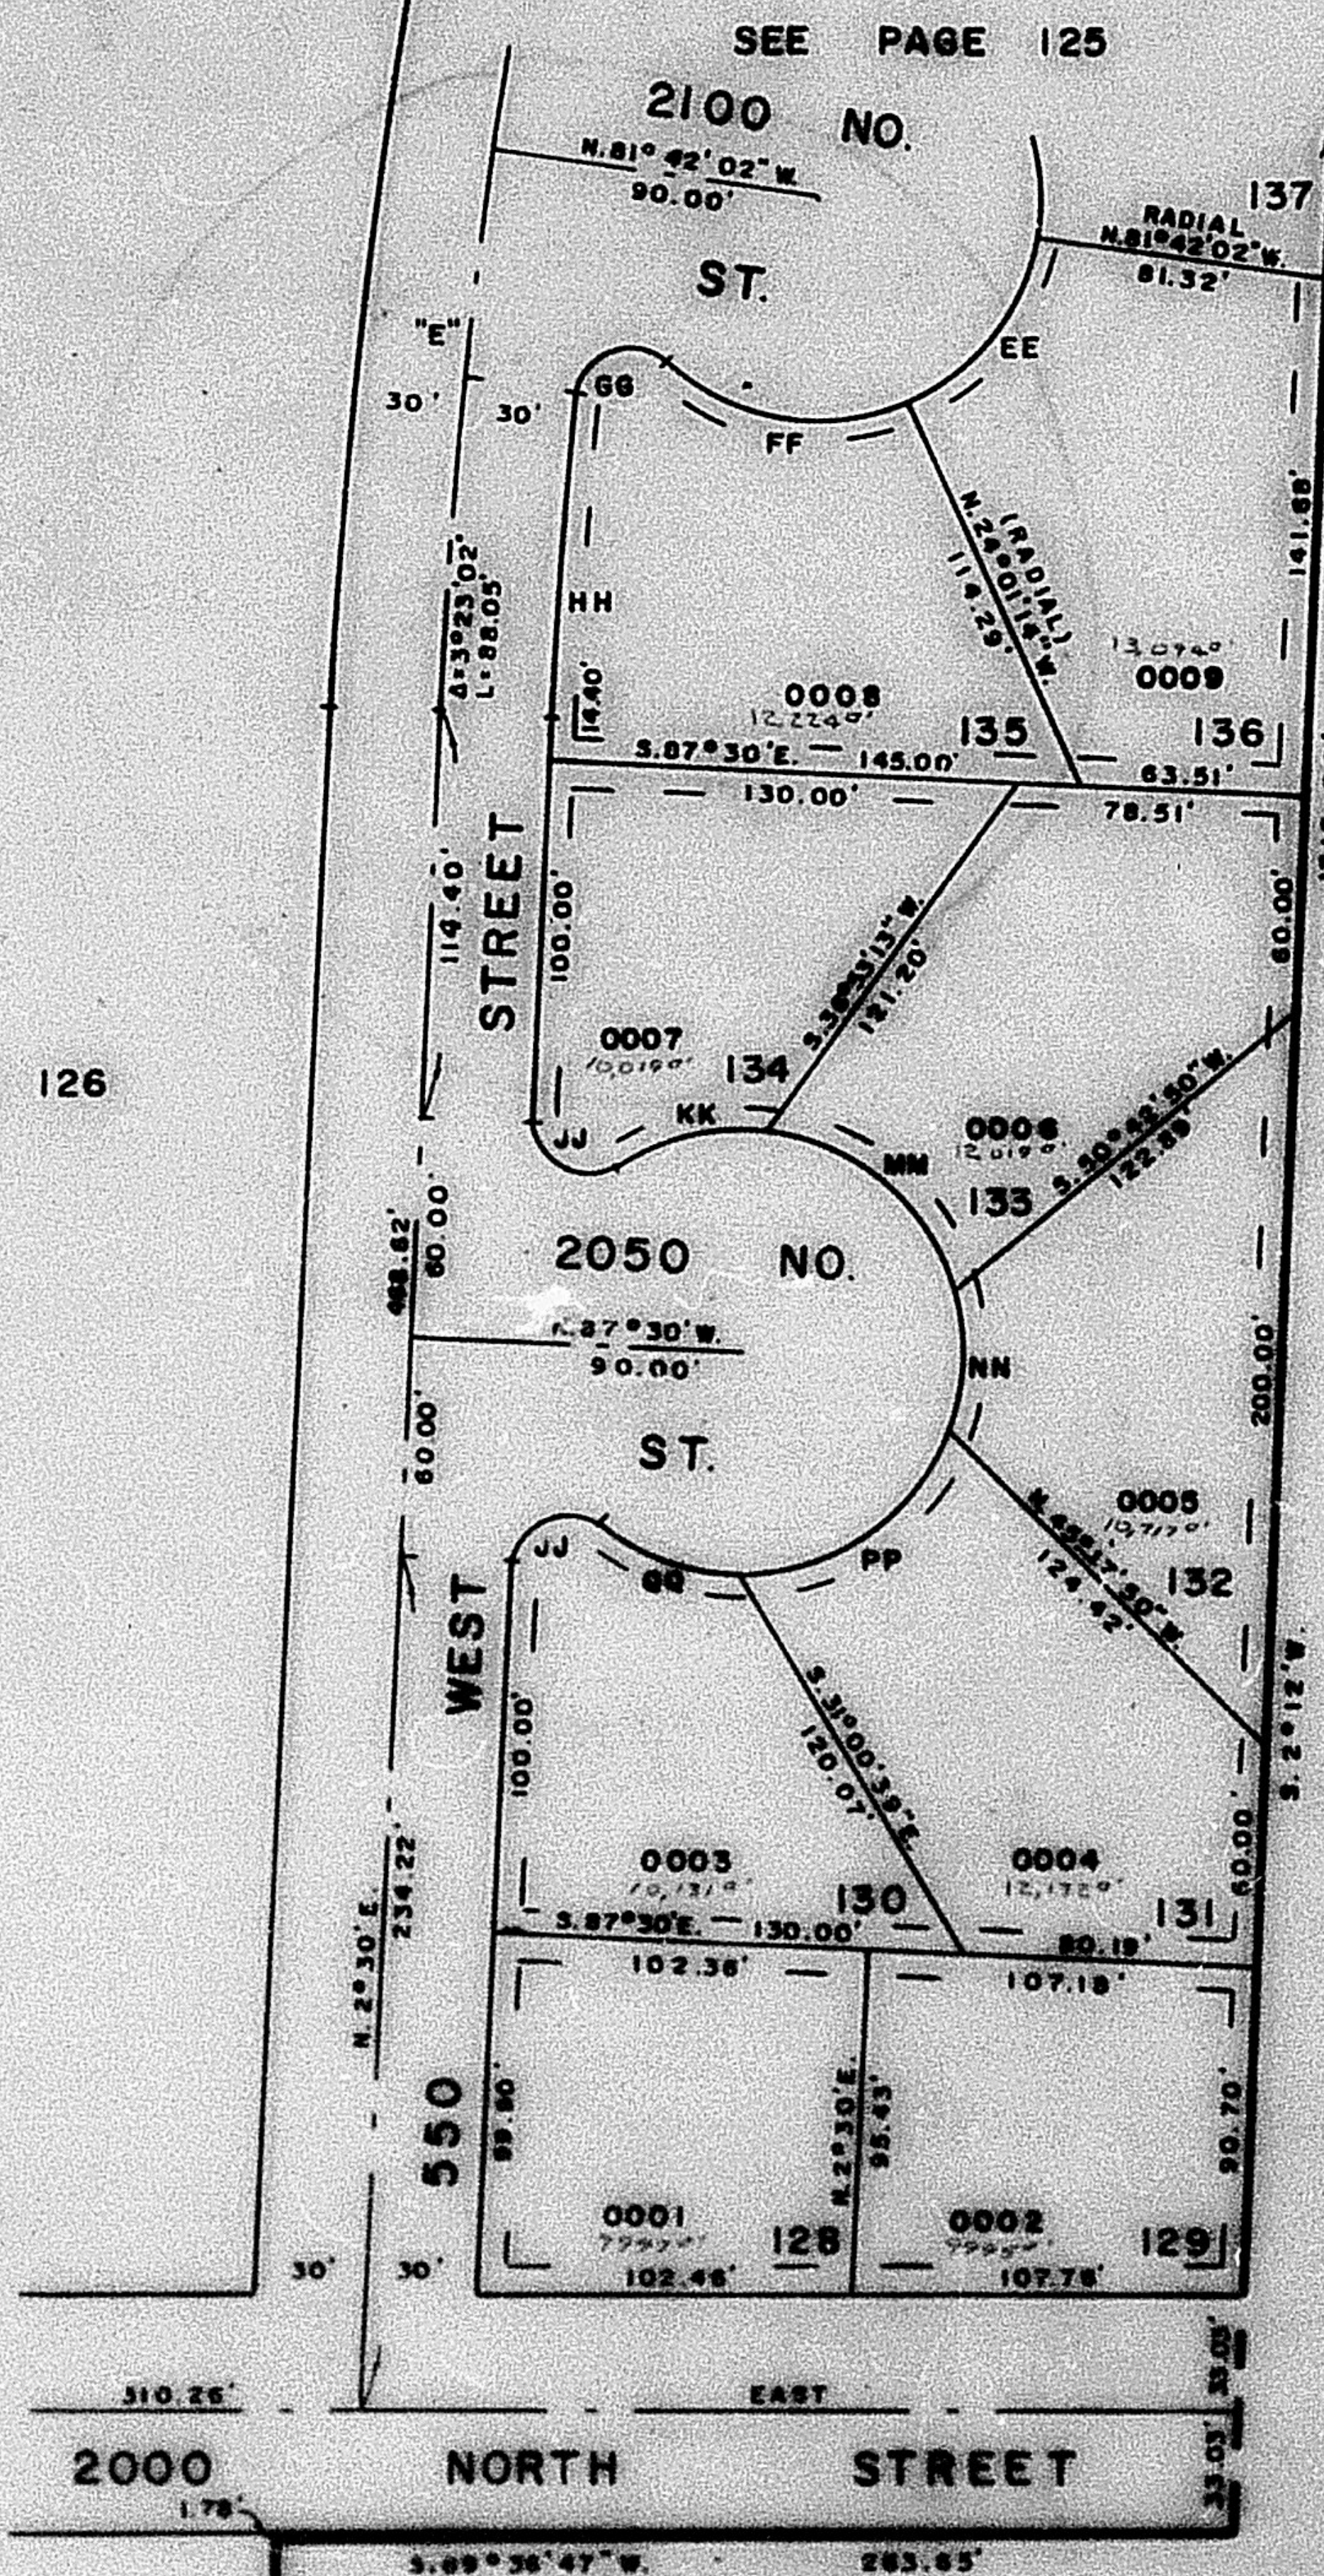

FOR COMPLETE ENG. DATA  
 SEE ORIG. DED. PLAT IN  
 BOOK 20, PAGES 73 & 74